


NOTES:  
Refer to the document **155461-STL-XX-XX-SP-L-9901-Soft Landscape Specification, Methodology and Aftercare** for information on soils, implementation and maintenance :

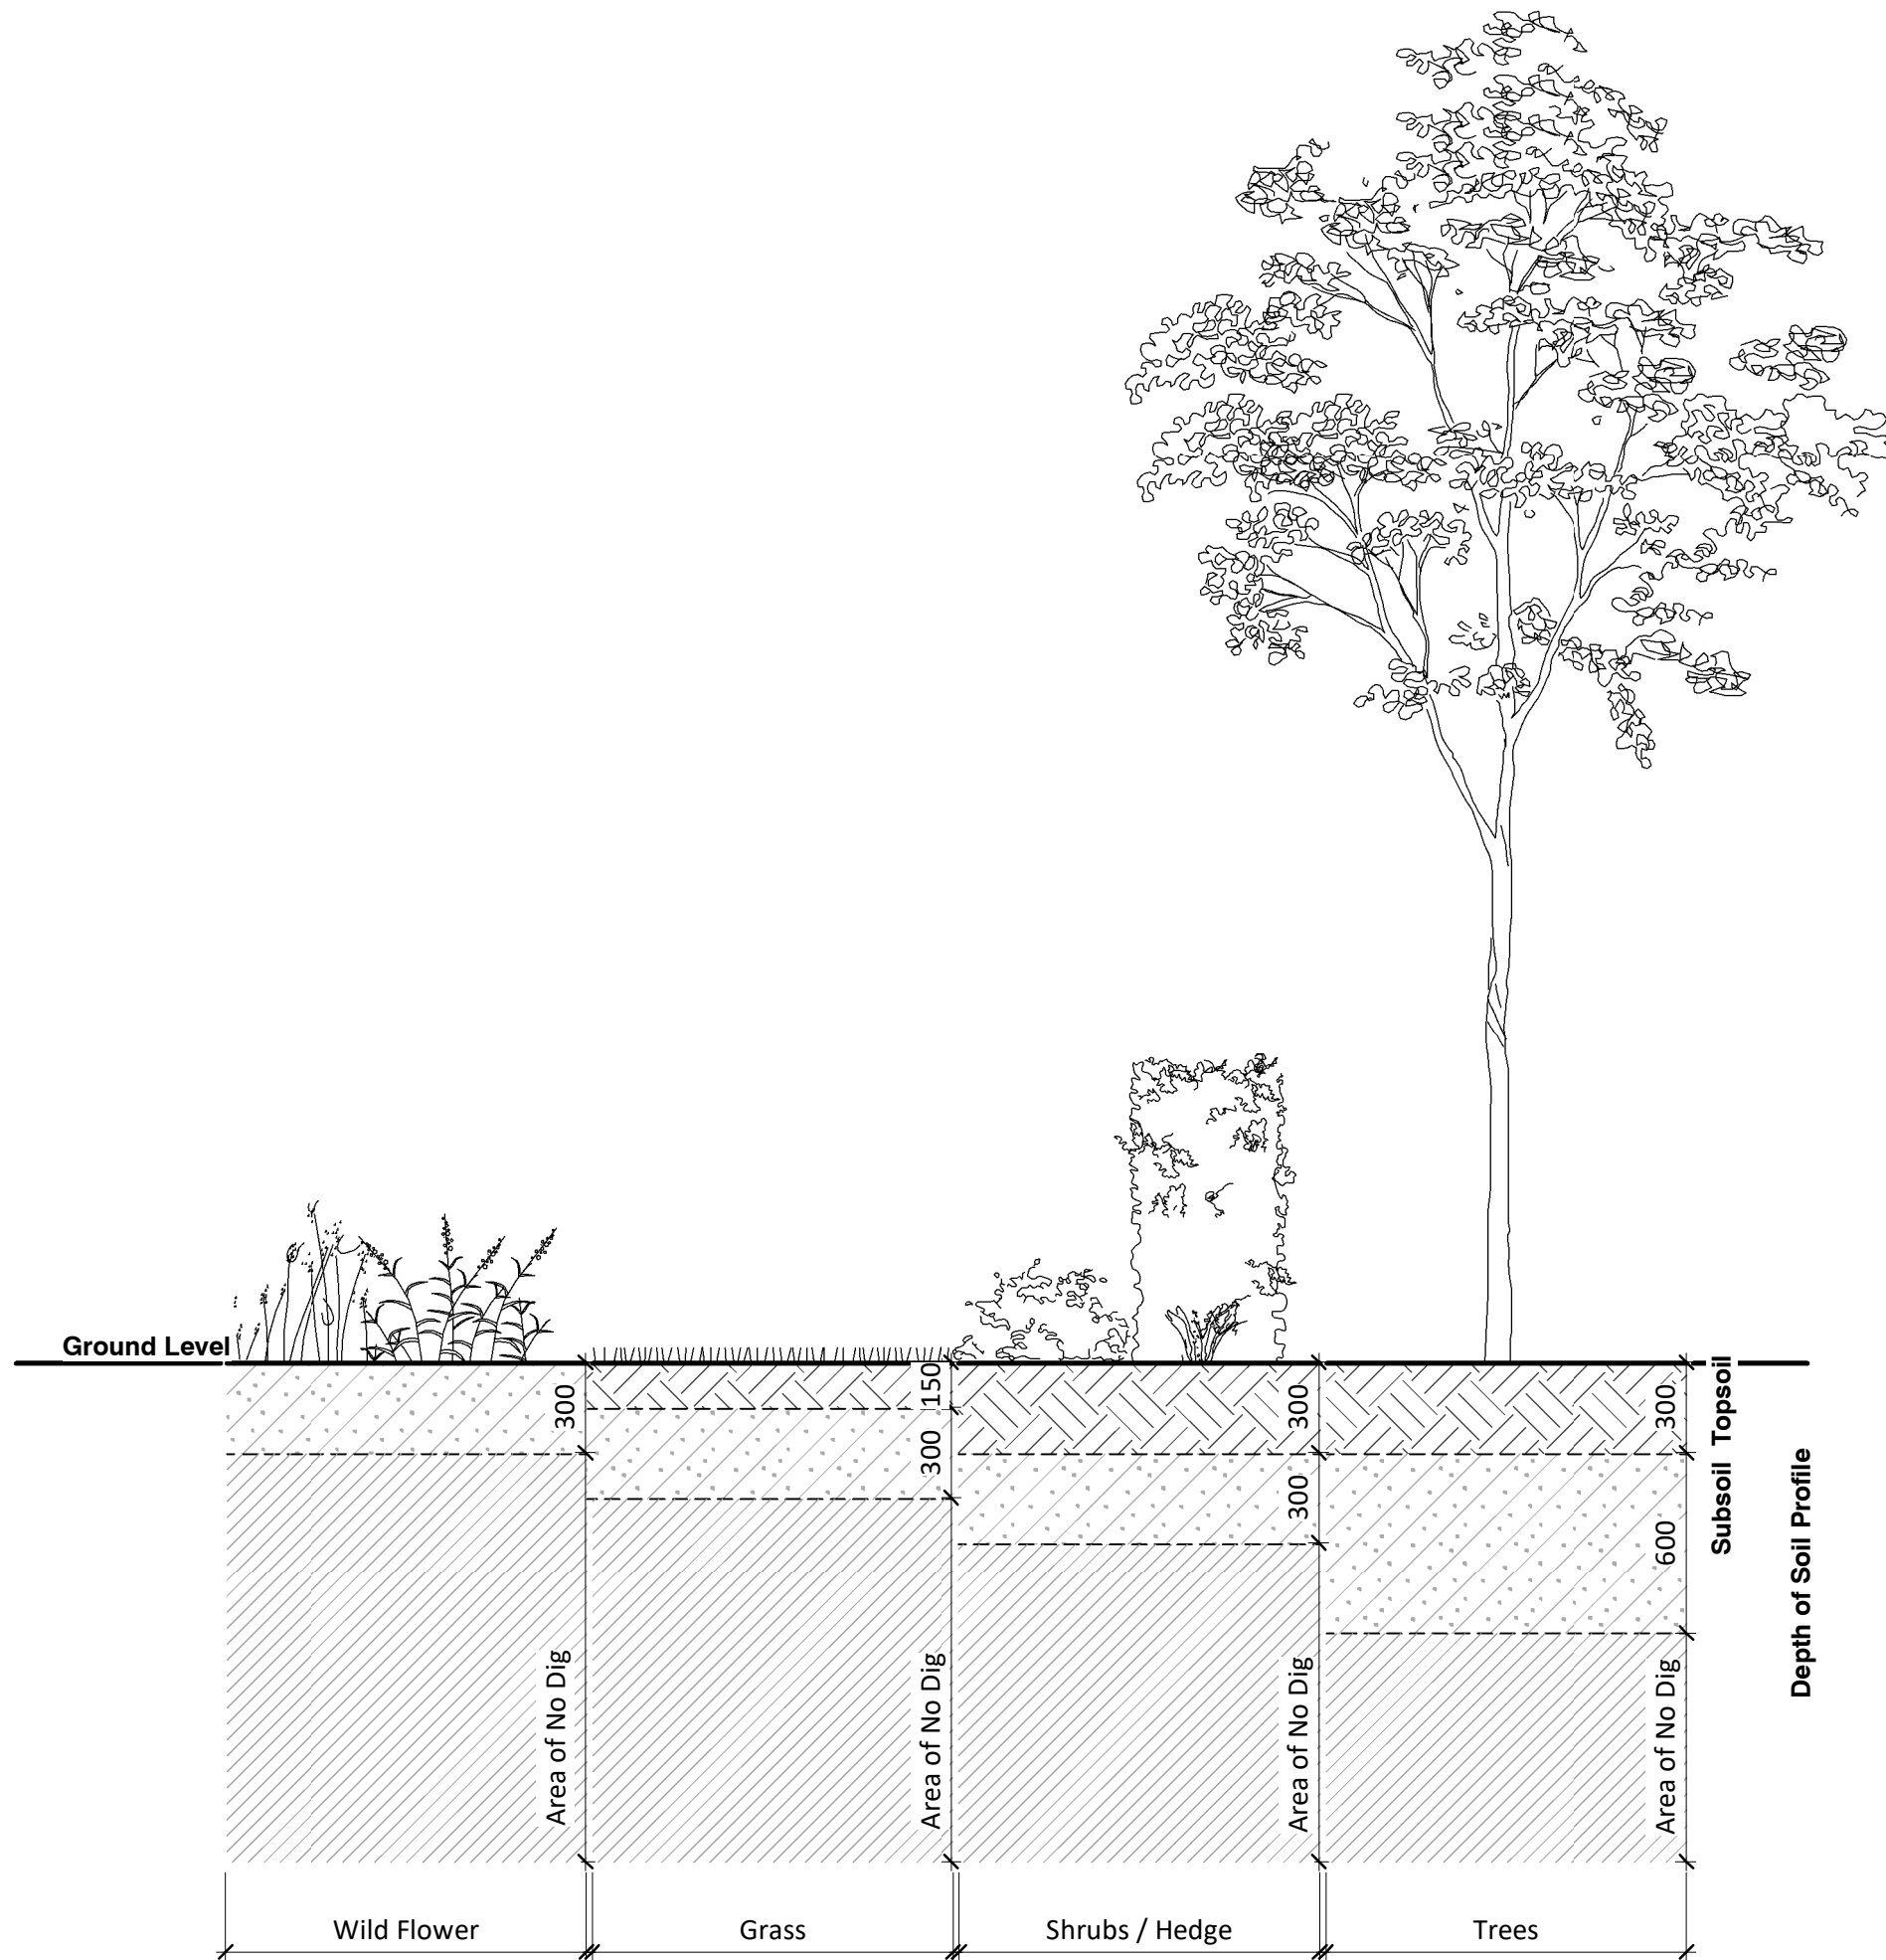

SOIL DEPTHS DETAIL

|        |      |            |   |                      |        |
|--------|------|------------|---|----------------------|--------|
| PL     | PL02 | 17/11/2023 | For Reserved Matters Planning Application | REVISED BY           | LC     |
| PL     | PL01 | 10/11/2023 | For Client Comments                       | CHECKED BY           | CS     |
| STATUS | REV  | DATE       | DESCRIPTION                               | ORIGINATOR NO        | 155461 |
| CLIENT |      |            |   | Cardiff City Council |        |

CONSULTANT  
**STRIDE TREGLOWN**  
www.stridetreglown.com  
PROJECT  
Fitzalan High School Pitches  
Lawrenny Avenue

DRAWING TITLE  
Soil Profile Detail

SUITABILITY STATUS  
PL : Authorized and accepted  
SCALE  
1 : 25@A3

|                |  |                 |
|----------------|--|-----------------|
| DRAWING USAGE: | PROJECT - ORIGINATOR - VOLUME - LEVEL - TYPE - ROLE - CLASS - NUMBER | STATUS_REVISION |
|                | 155461-STL-XX-00-DR-L-XXXX-9400                                      | PL_PL02         |