
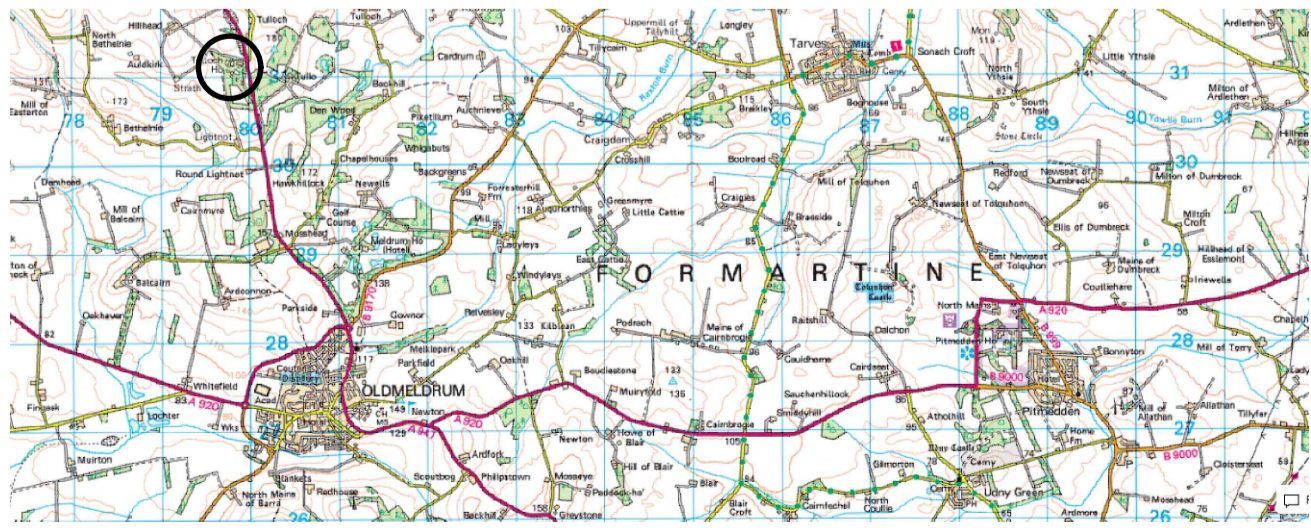


SITE LOCATION PLAN

1:1250
 Ordnance Survey (c) Crown Copyright 2016.
 All rights reserved. Licence number 100022432

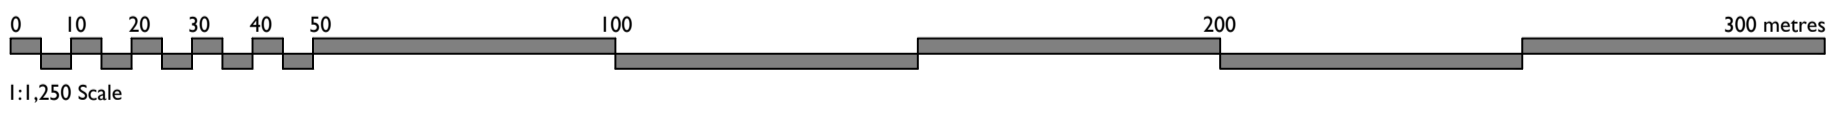

SITE LOCATION PLAN

NTS

REV B : FULL PLANNING UPDATE - MA - SEPTEMBER 2023
 REV A : DRAINAGE UPDATE - MA - SEPTEMBER 2023

CTA (SCOTLAND) LTD
 architect

E admin@ctarchitect.co.uk
 T 01467 672451
 Old Chapel Road, Inverurie,
 Aberdeenshire, AB51 4QN

Project:
**PROPOSED 3no. NEW HOUSES AT:
 TULLOCH HOUSE
 BY OLDMELDRUM
 ABERDEENSHIRE
 FOR: MR BAIN**

Drawing:
SITE LOCATION PLAN

Scale: 1:1250 (A2)

Drawn: VB	Date: SEPTEMBER 2021	Drg No:
Check:	Revision: B	1116/06-SLP

IF IN ANY DOUBT ASK - DO NOT SCALE