



existing elevations

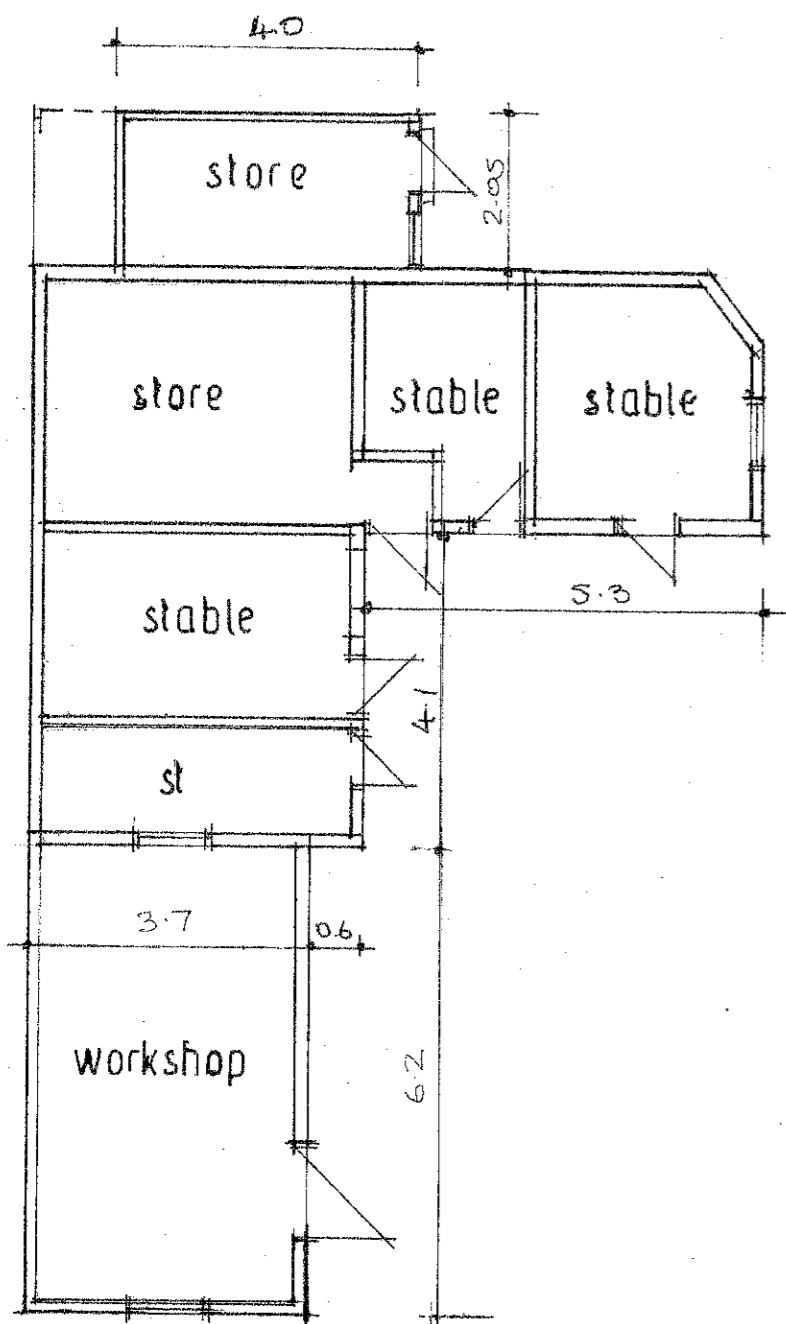

existing outbuildings

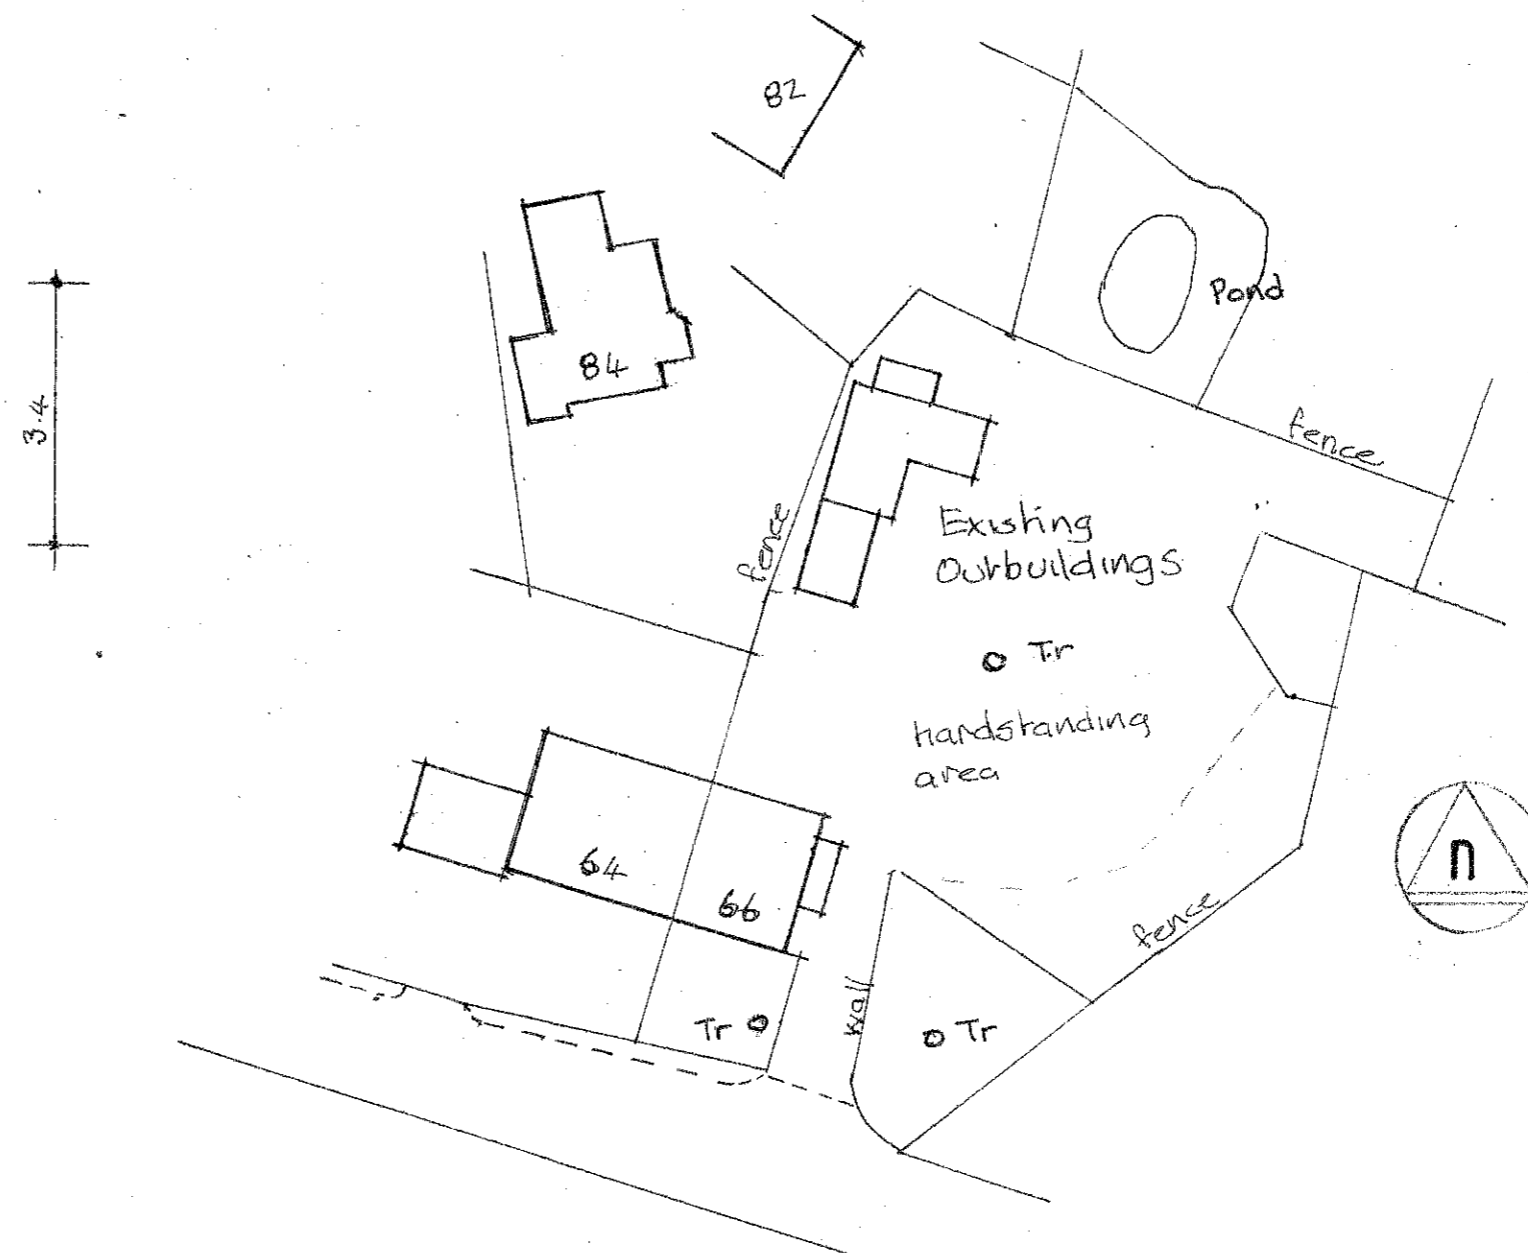

existing site layout
1:500

**PROPOSED DETACHED ANNEXE TO HILL
FARM COTTAGE, No 66 HALIFAX ROAD,
BRIERCLIFFE . BB10 3QS**

Scale 1:100 at A3