

# CALVERT BRAIN & FRAULO<sup>LTD</sup>


CONSULTING STRUCTURAL & CIVIL ENGINEERS

3 PORTLAND STREET, KING'S LYNN, NORFOLK, PE30 1PB

TEL 01553 766220 FAX 01553 766033 WWW.C-B-F.CO.UK


## DETAIL SHEET

CLIENT	MR MATTHEW JERMY	JOB NO.	238974
PROJECT	21, FAKENHAM ROAD, GREAT RYBURGH	DRAWING NO.	/ 05
TITLE	FIRST FLOOR STRUCTURE - FLITCH BEAM DETAILS	DATE	12.10.23

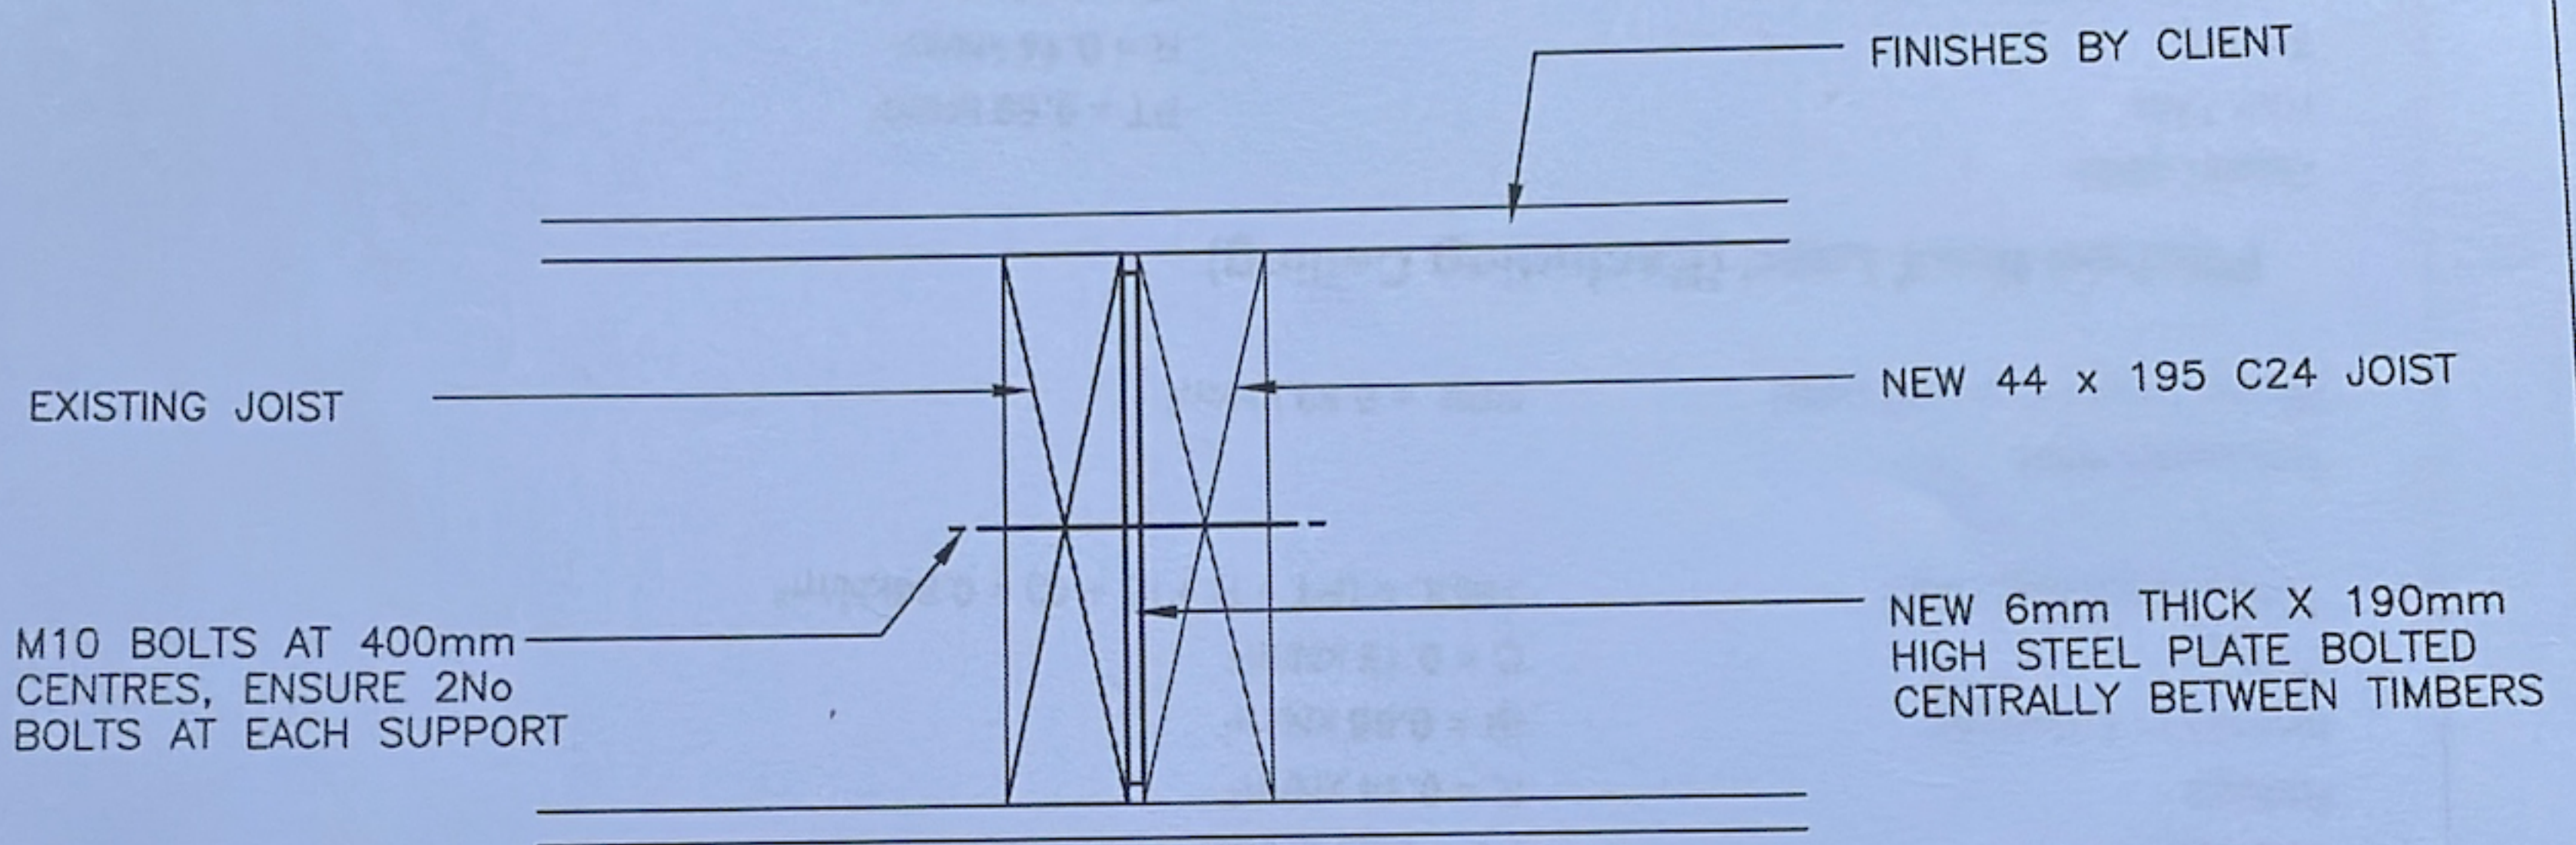

### FIRST FLOOR FLITCH BEAM DETAIL

1:5

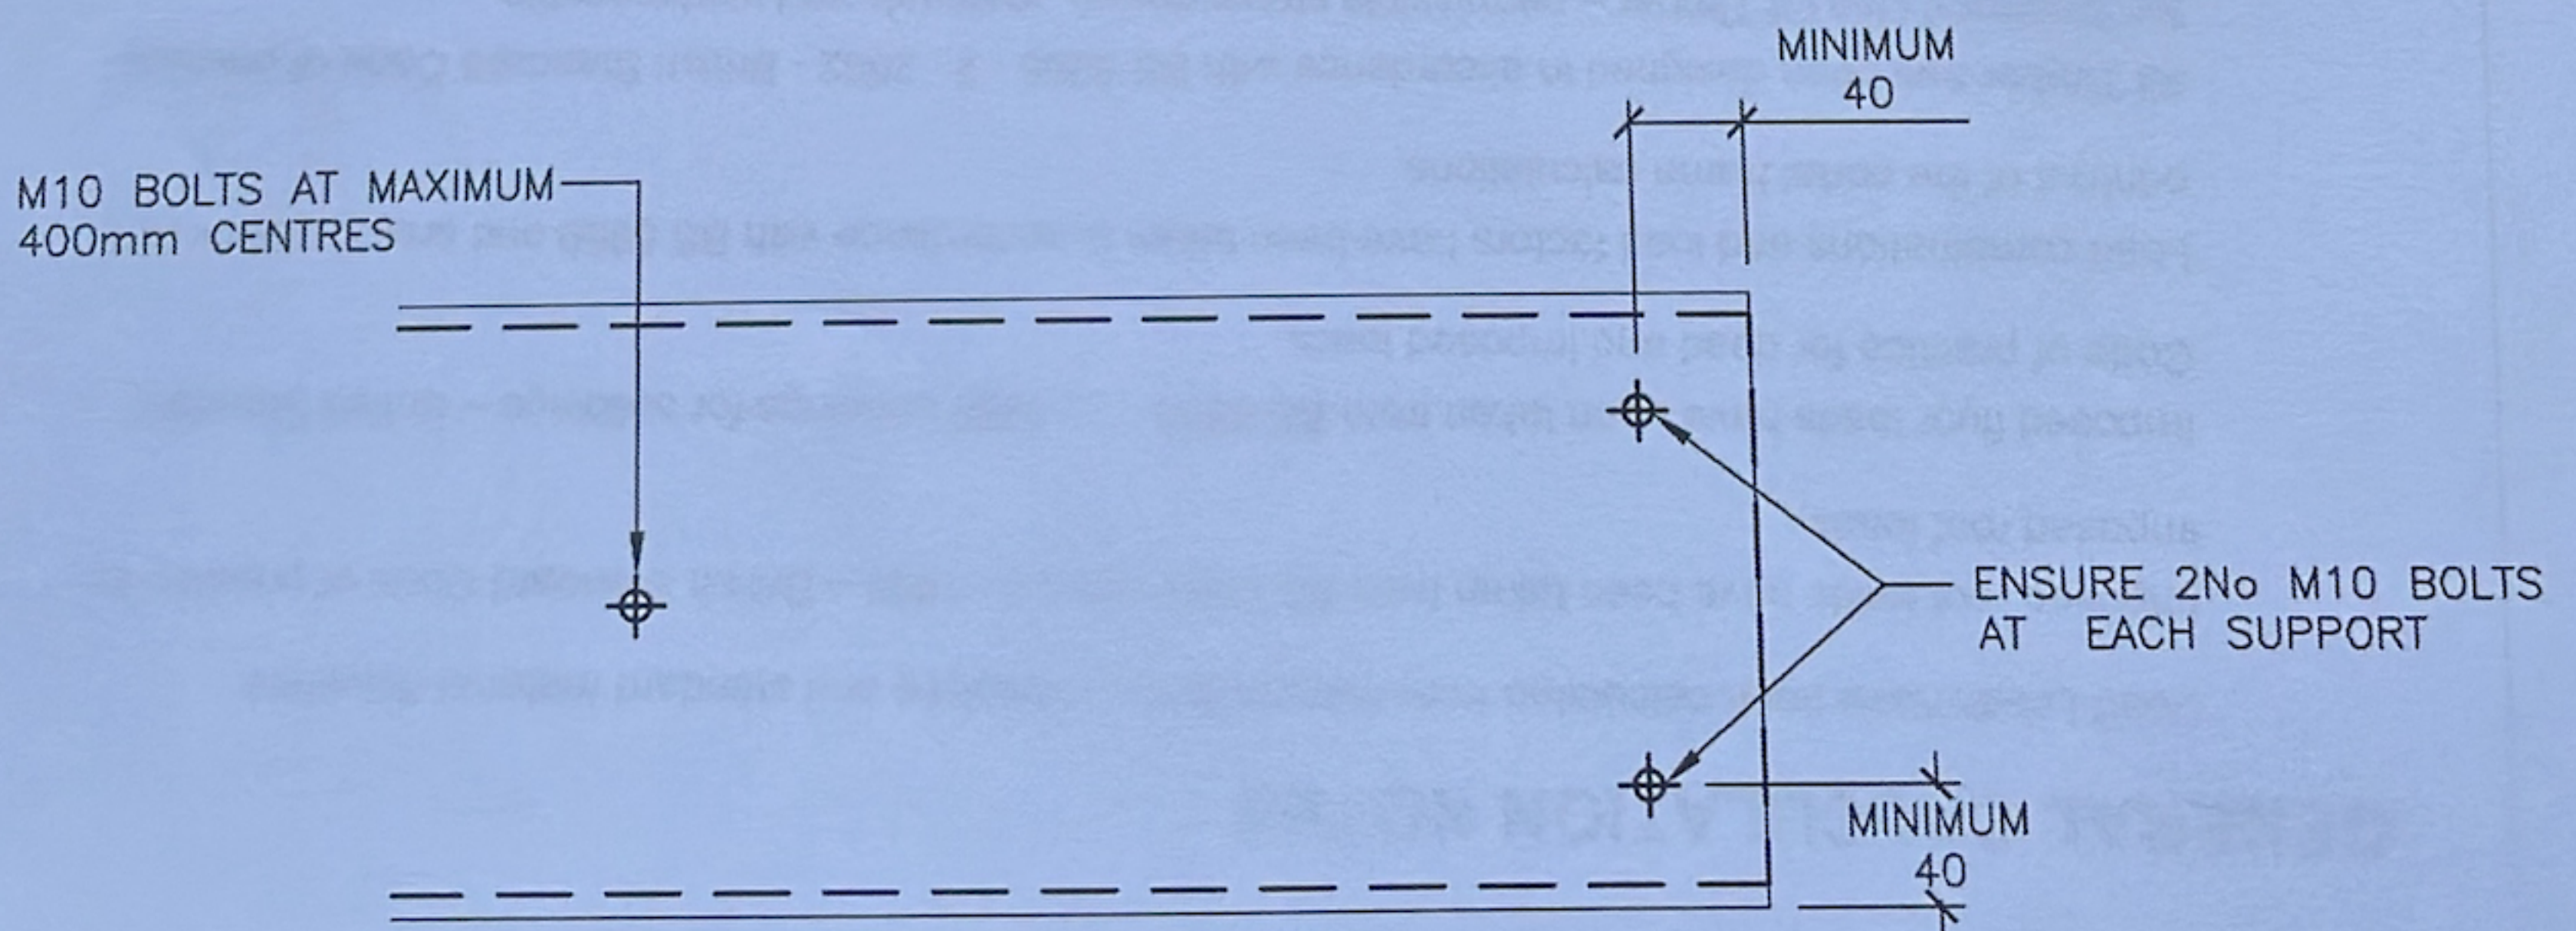

### FIRST FLOOR FLITCH BEAM END DETAIL

1:5