




Proposed area of dropped kerb edging



Left hand side retaining wall and concrete steps to be removed.

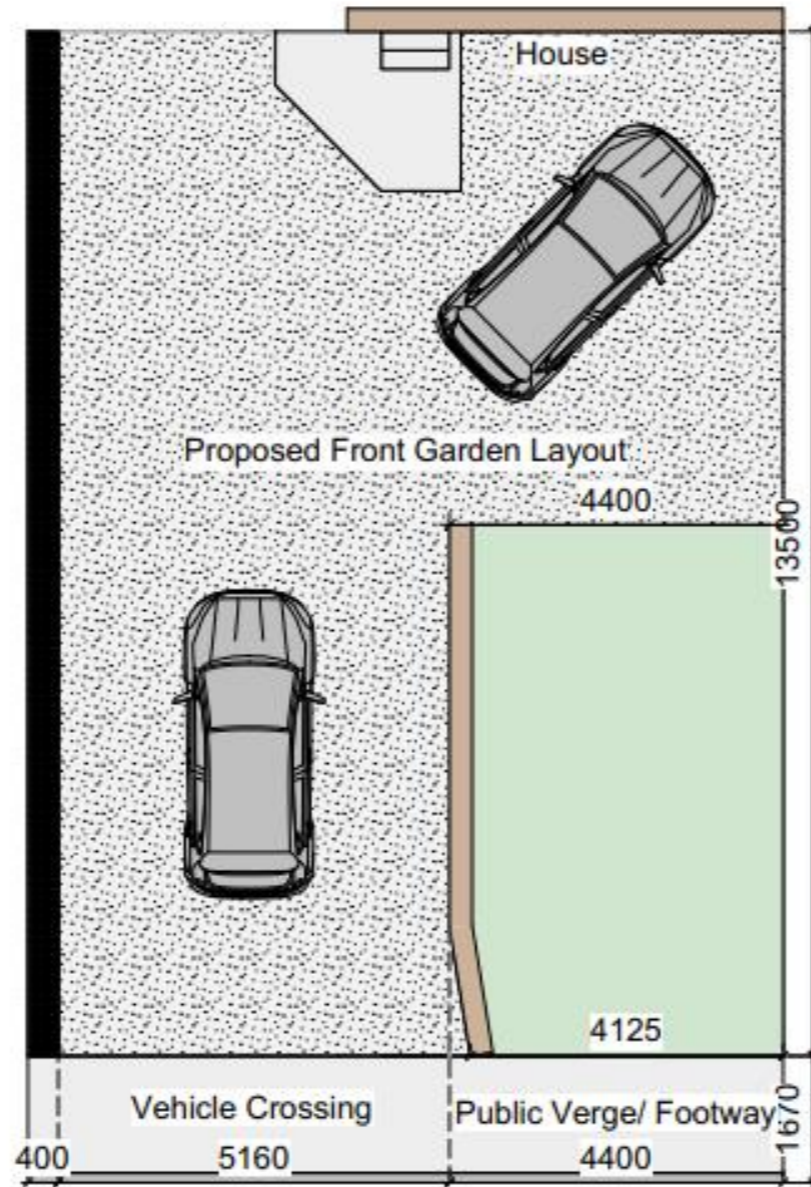

1 Driveway Plan
Scale: 1:100







Gabion/ Sleeper retaining wall proposed to retain dividing boundary line to left hand side of kerb edging in above image



Property line to be reinstated with pedestrian kerb edging

Key:

-  Lawn
-  Planting area
-  Pathways
-  Gravel

Notes:
Measurements in MM

Revision:

Drawing Title:
Robbins Driveway Plan

Project Title:
Concept Design

Client:
Robbins

Address:
51 Scarborough Road
Walsingham
Norfolk
NR22 6AB

Drawing No:
7492-B-01

Date:
08/09/2023

Drawn By:
KLG

Scale:
1:500



Fakenham Garden Centre Landscape and Design
Mill Road, Hempton, Fakenham NR21 7LH

Fakenham Garden Centre Limited. shall have no responsibility for any use made of this document other than for that which it was prepared and issued.

All dimensions must be checked on site.

Any drawing errors, discrepancies or divergencies along with any notable differences should be brought to the attention of Fakenham Garden Centre Limited.

Copyright remains the sole property of Fakenham Garden Centre Limited.

Permission should be obtained prior to any reproduction.