


CHA Ground Floor Plan 1:50




CHA First Floor Plan 1:50

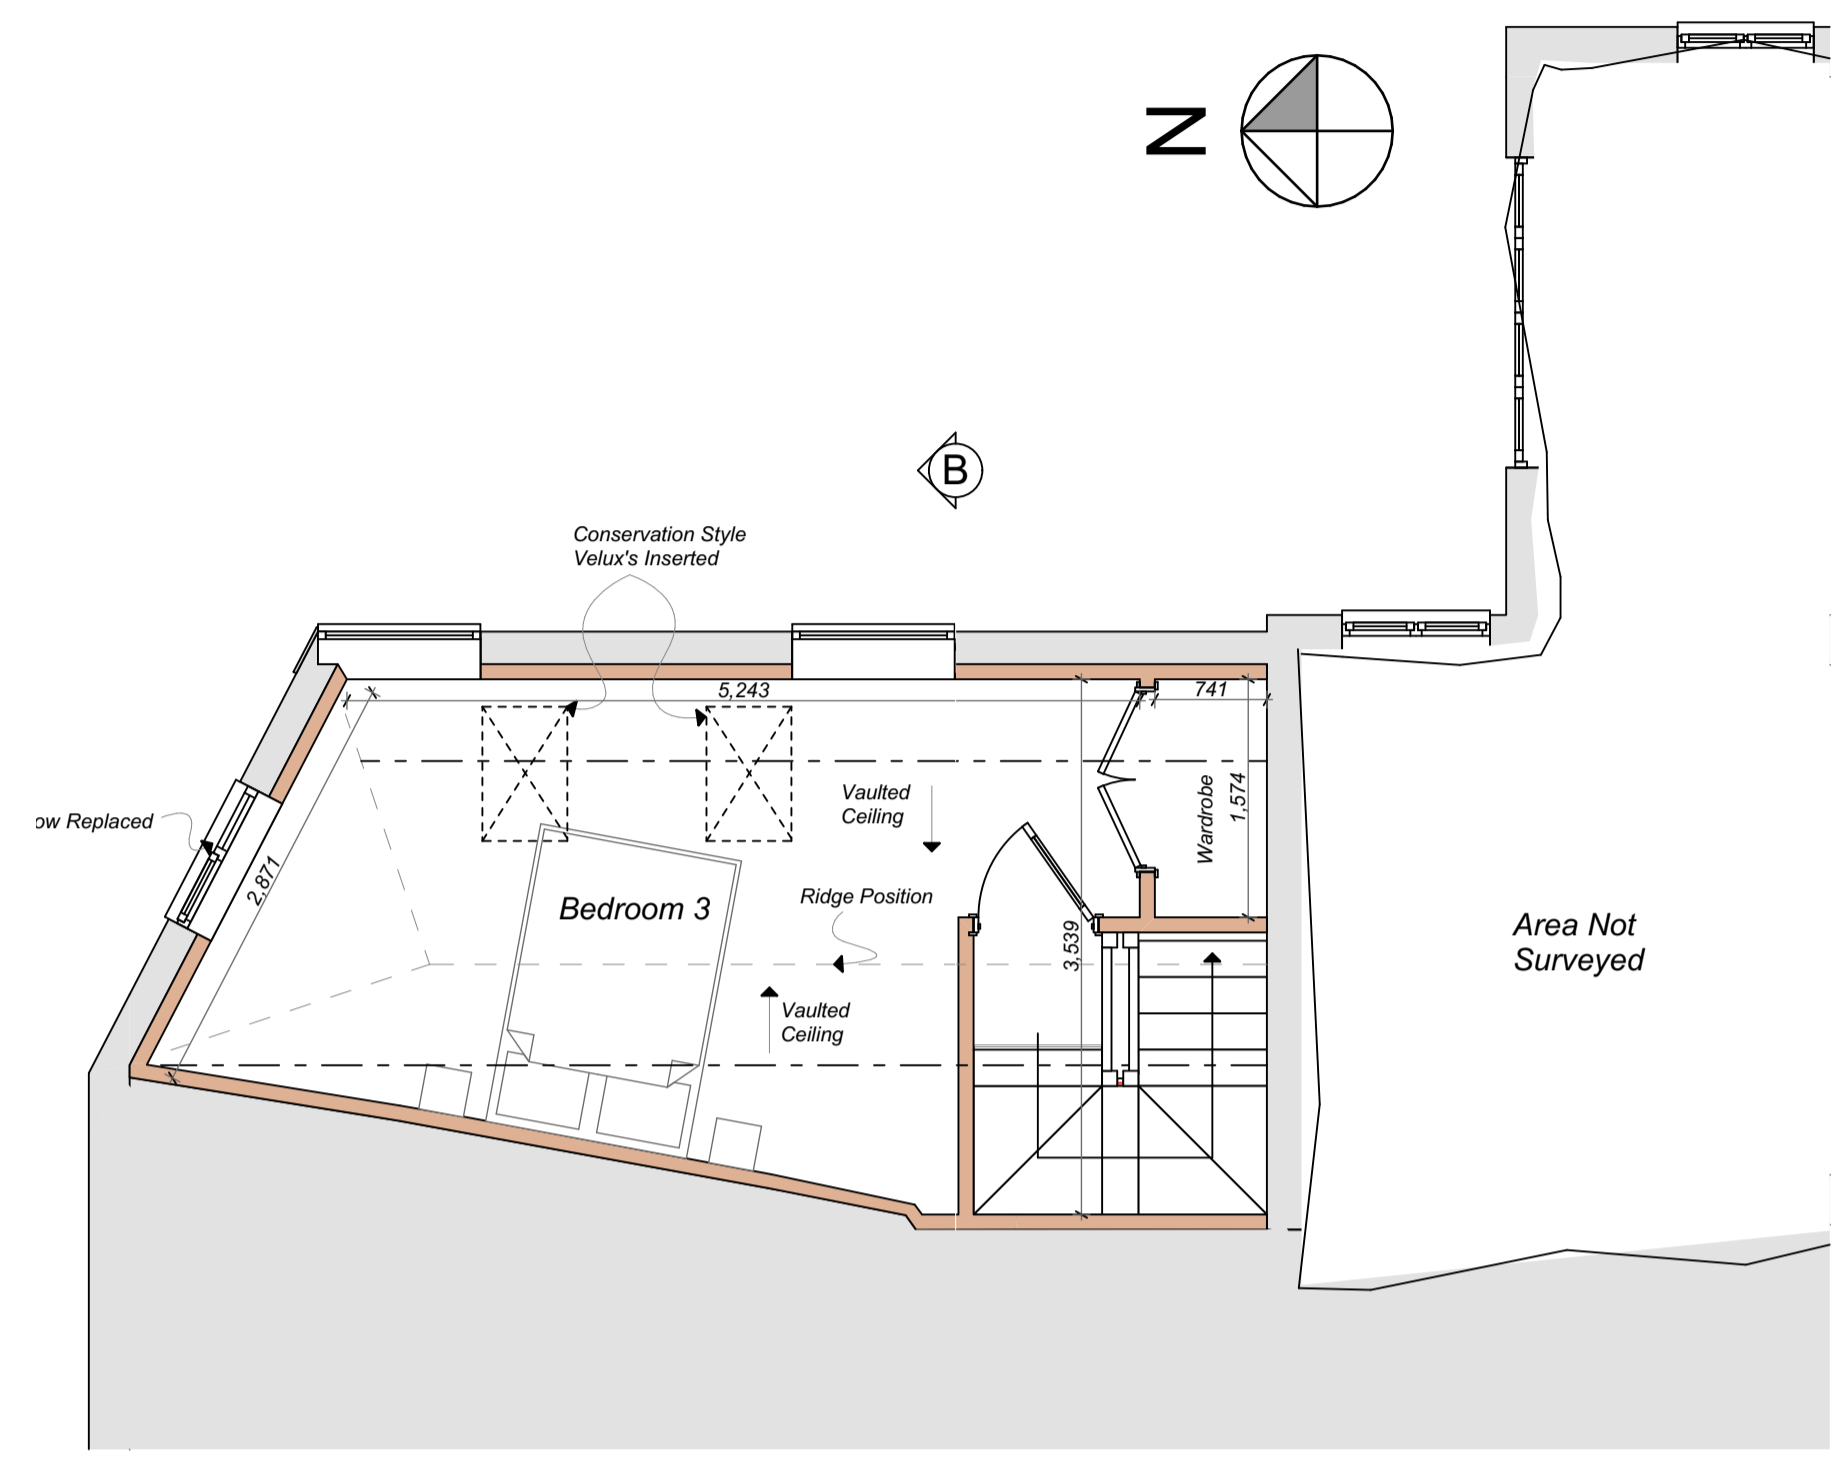


CHA East Elevation 1:100




CHA North Elevation 1:100

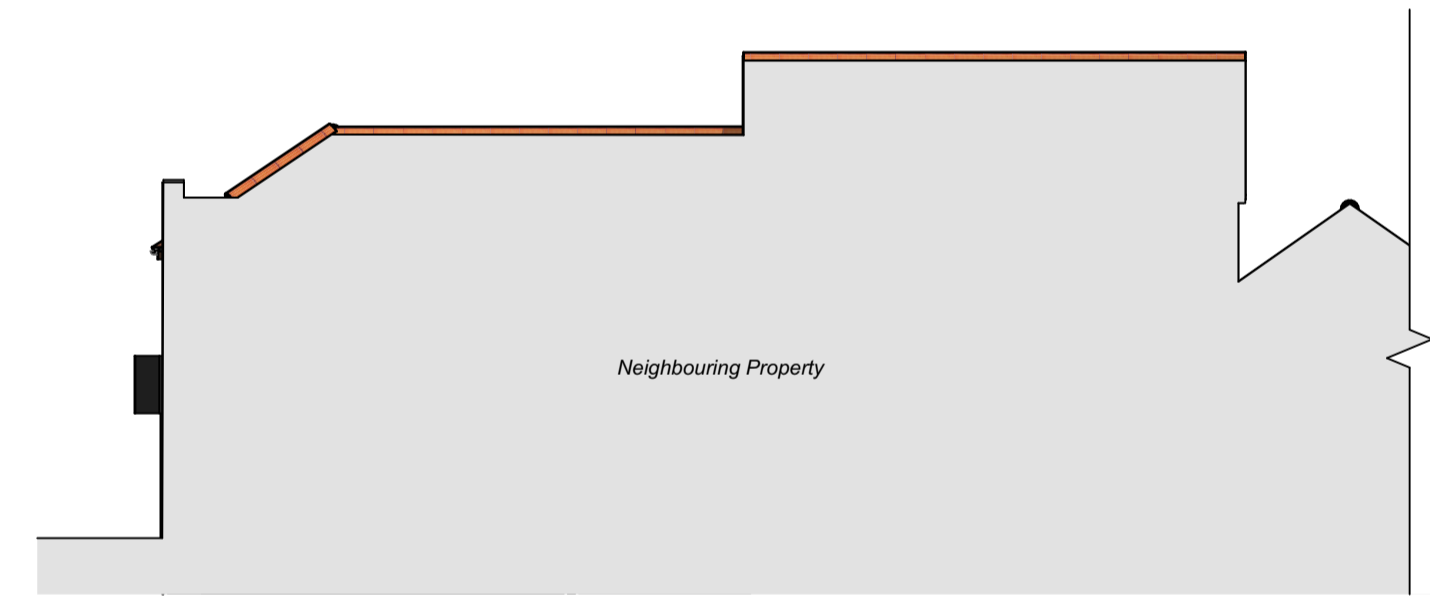


CHA West Elevation 1:100

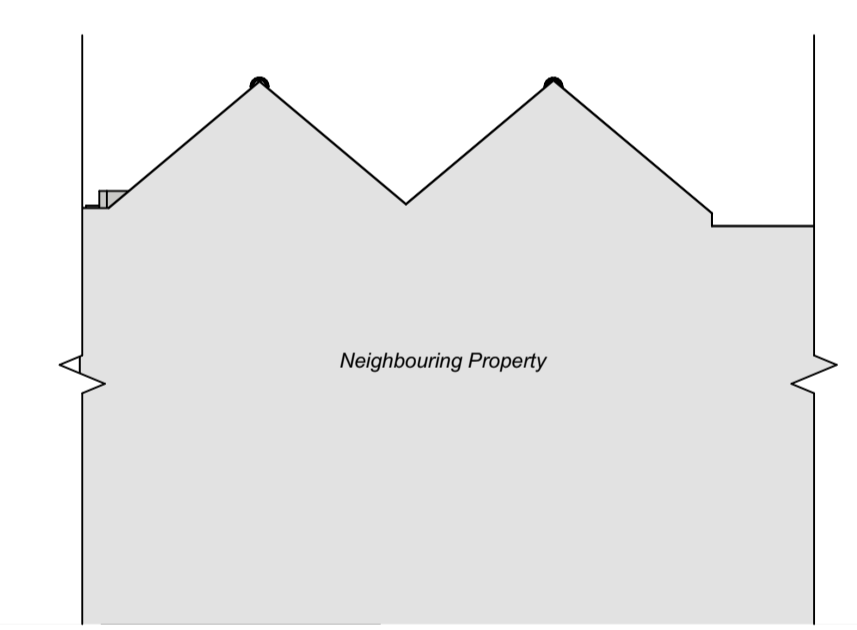


CHA South Elevation 1:100

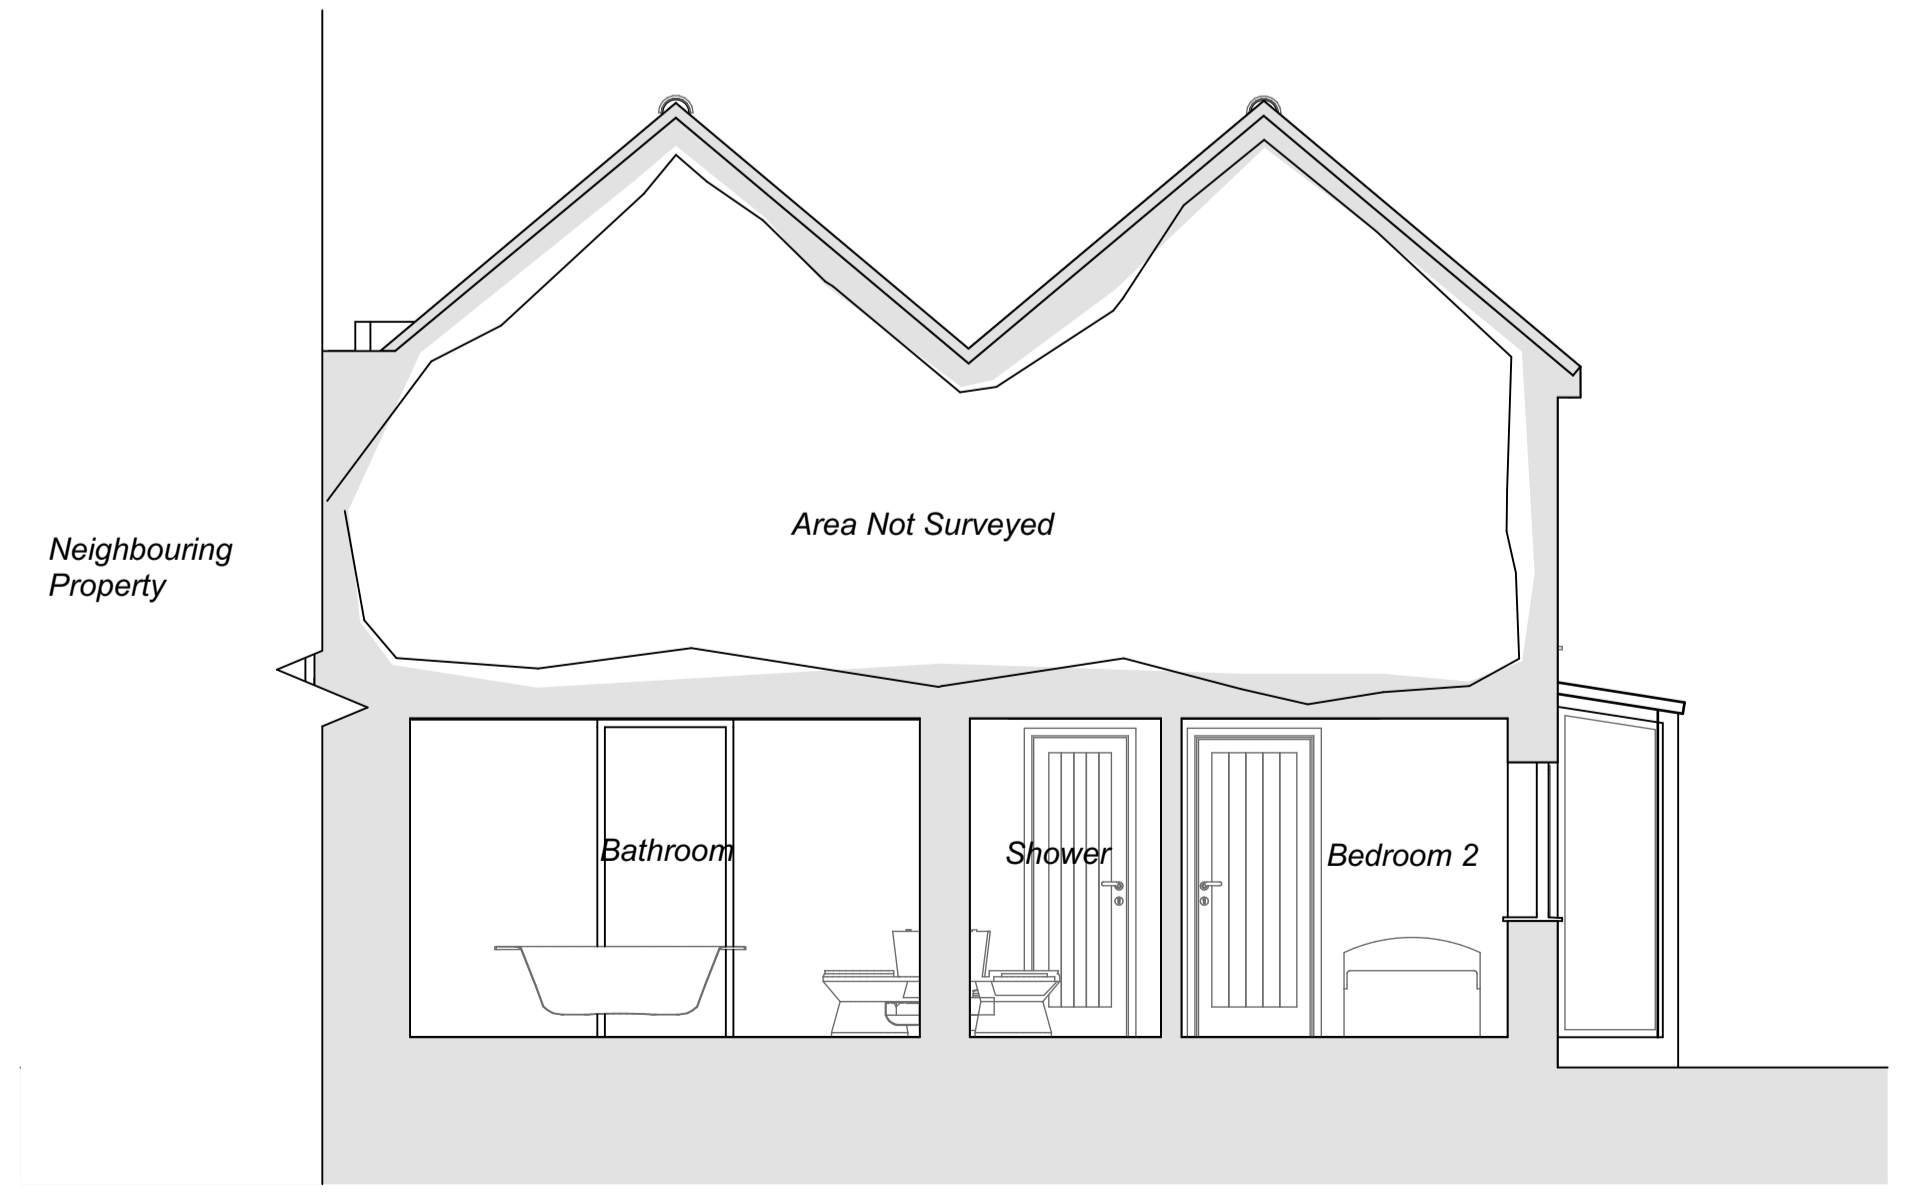


CHA Section A - A 1:50

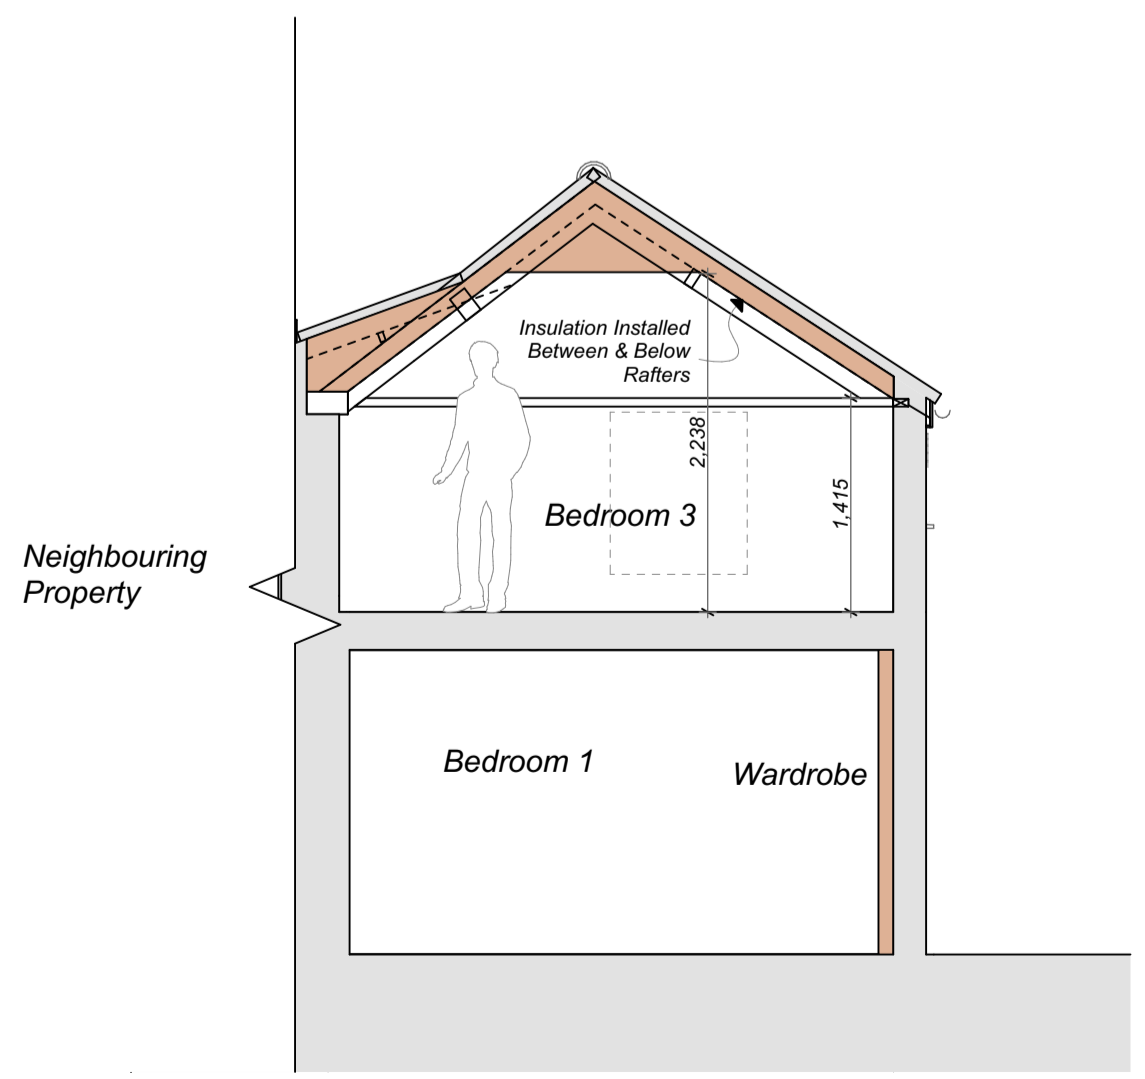

CHA Section B - B 1:50

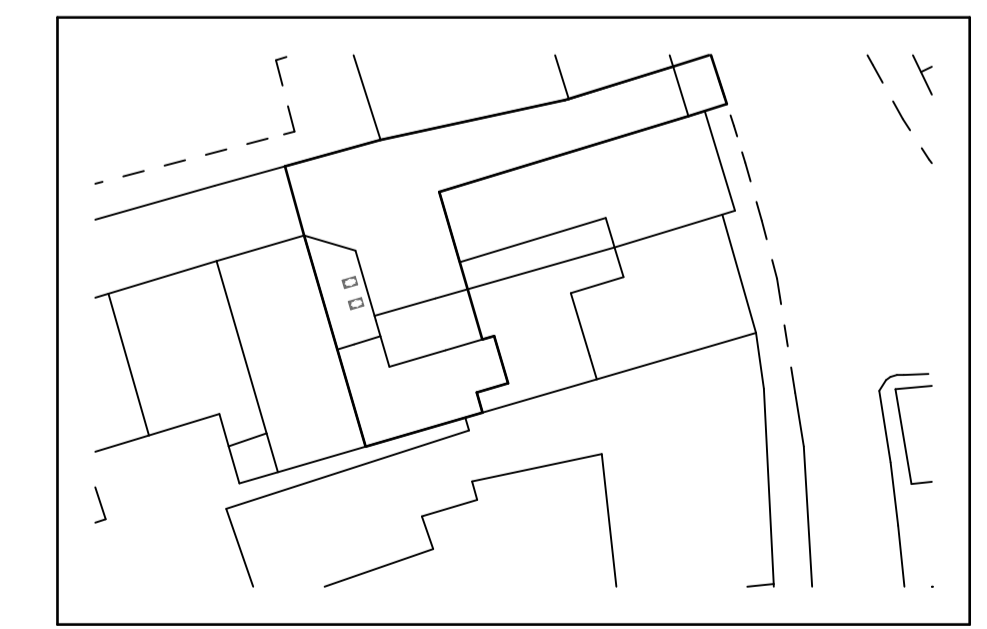

CHA Site Plan 1:500

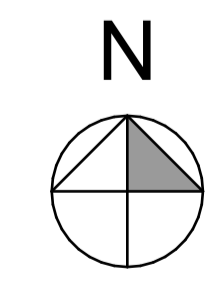

revision	date	description
A	04.08.2023	Scheme revised to client comments
 <b>CIAT</b> REGISTERED PRACTICE		
<b>claxton hall</b> <b>architectural ltd</b> tel : 01328 862229 address : 1 Vine House, 3 Oak Street, Fakenham, Norfolk, NR21 9DX e-mail : design@claxton-hall.co.uk web: www.claxton-hall.co.uk		
project:	Proposed Alterations & Garage Conversion Sa Oak Street Fakenham	sheet size: A1
date:	July 2023	date:
scales:	As Shown	scales:
revision:	A	revision:
ref:	682 - 02	ref:
drawing:	Proposal Drawing	