



CHA East Elevation Plot 6
1:100

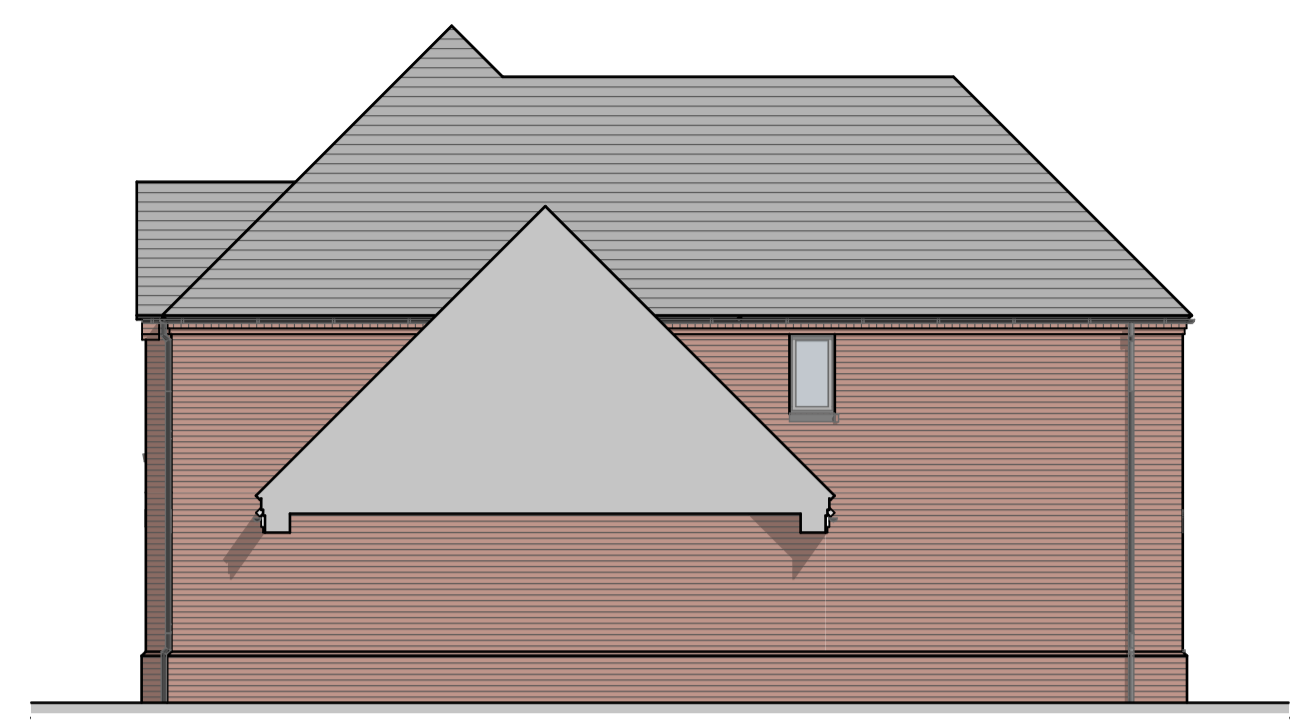

CHA West Elevation Plot 6
1:100

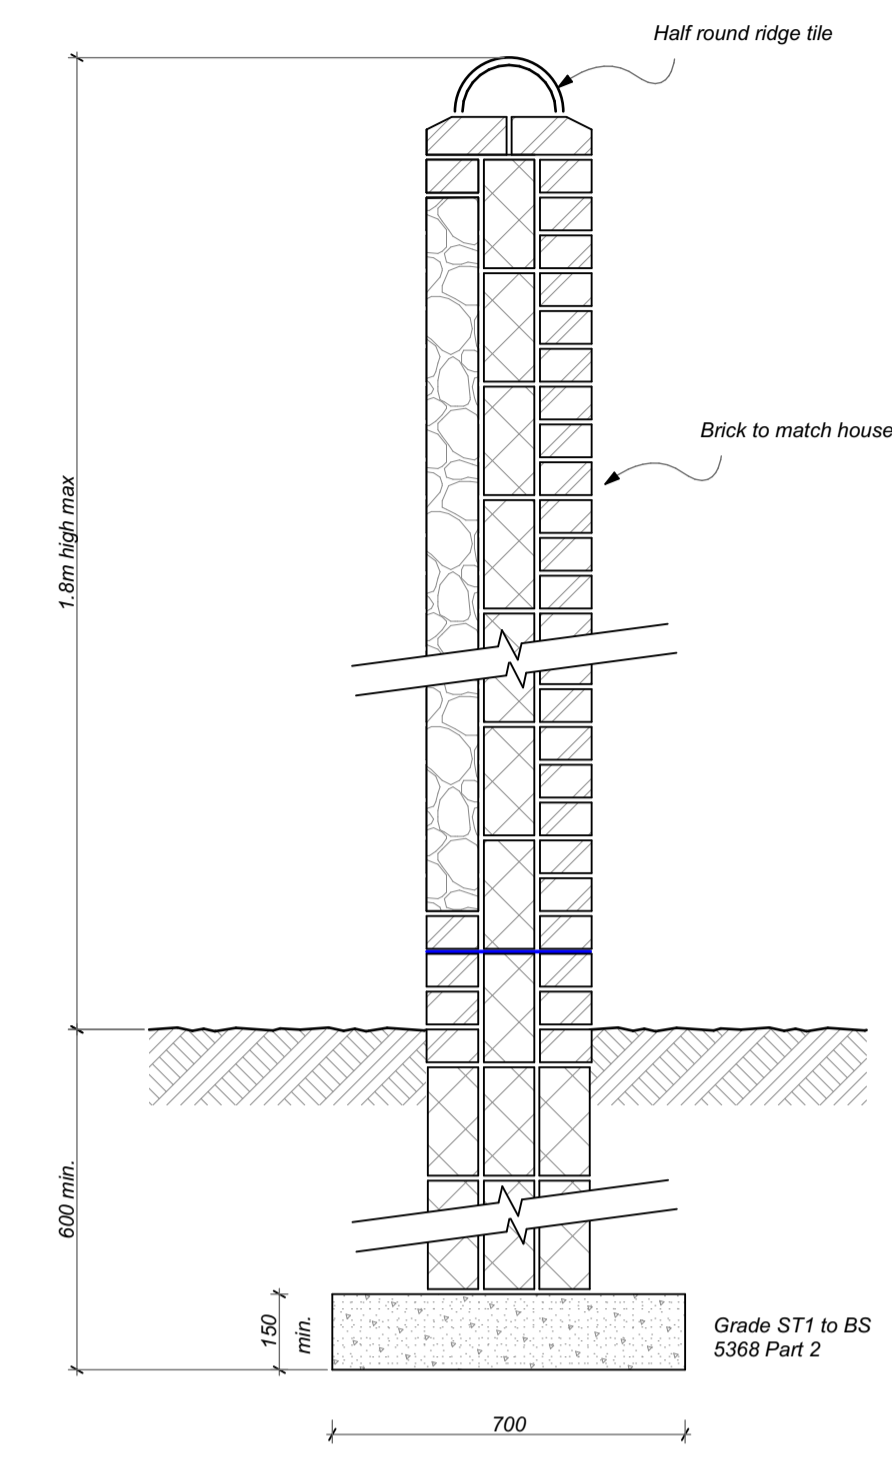

CHA Freestanding Boundary Wall Details
1:15

revision	date	description
D	26.10.2023	Revised to Client Comments
C	13.12.2022	Further details added for BR submission
B	23.11.2022	Dims for quantities added - for info only
A	07.06.2022	Revised to client comments



**claxton hall
architectural ltd**
tel : 01328 862229
address : 1 Vine House, 3 Oak Street, Fakenham, Norfolk, NR21 9DX
e-mail : design@claxton-hall.co.uk web: www.claxton-hall.co.uk

project: Proposed Residential Development Church Farm Barn & East Barn Kettlestone	sheet size: A1
date: April 2022	revision: D
drawing: Elevations & Sections Building Regulations	ref: 609 -12

Design Taken From
Approved Planning
Drawings by John Dickie
Associates with Consent

SUBJECT TO BUILDING
CONTROL APPROVAL