


CHA Site Plan 1:200

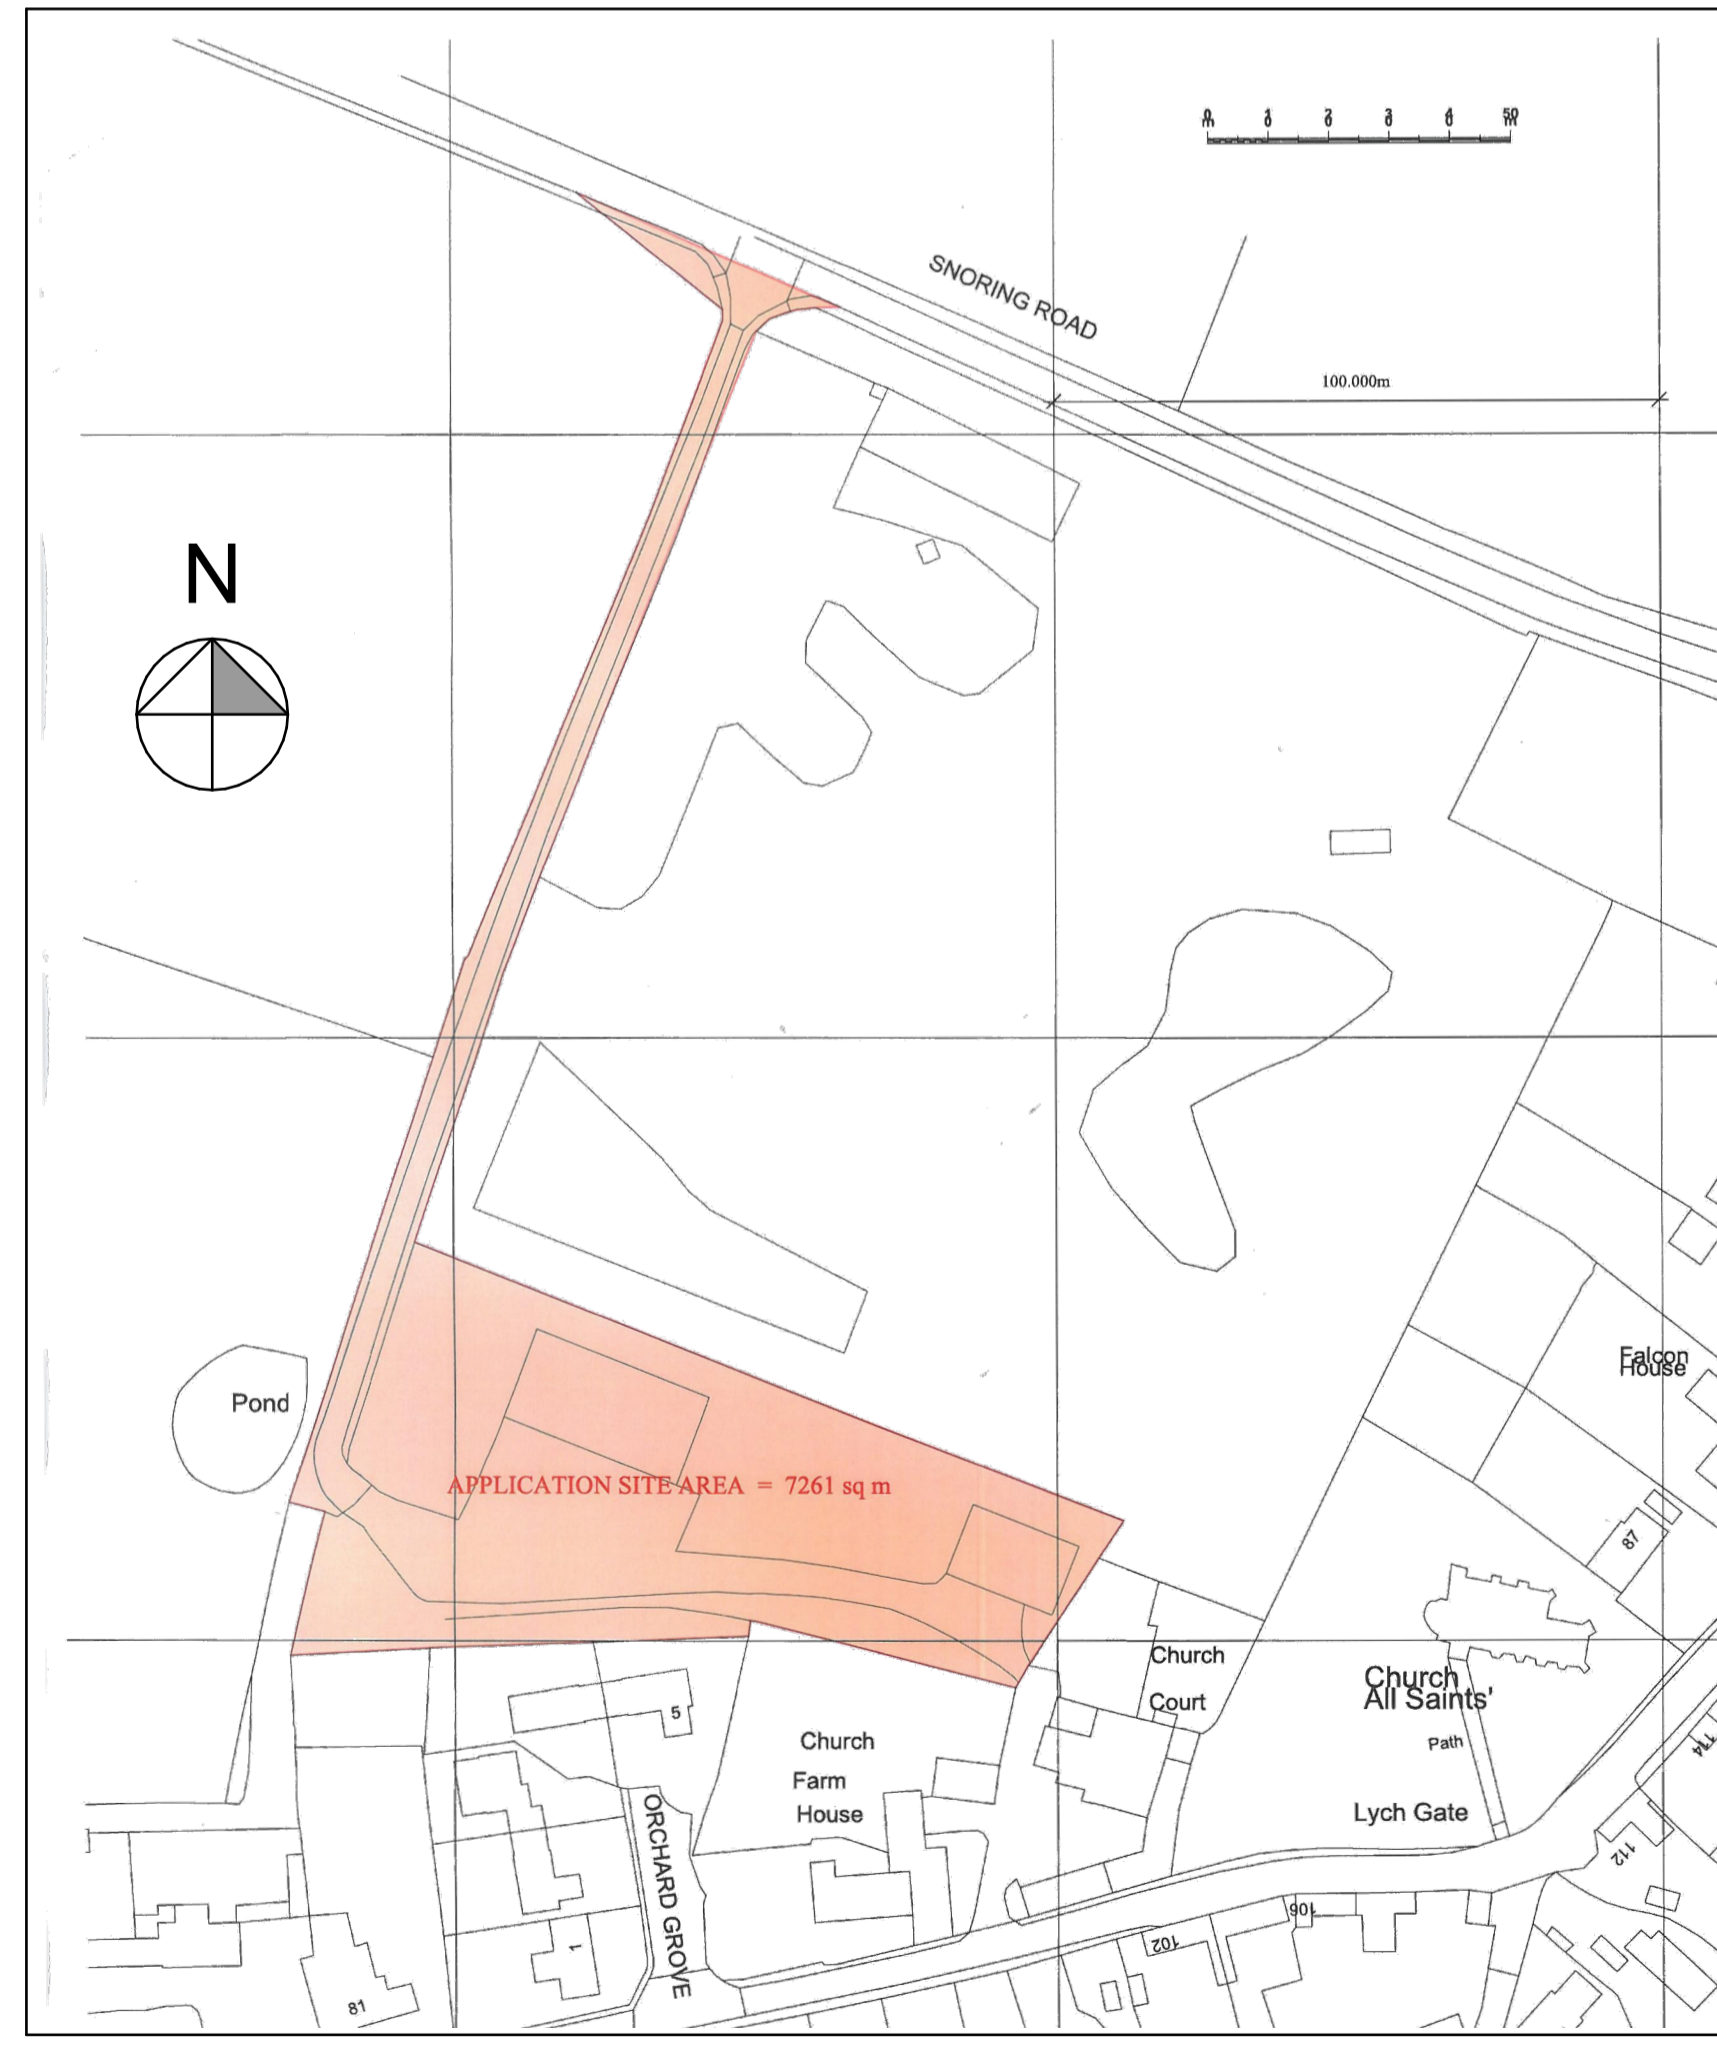

CHA Location Plan 1:1250

Design Taken From
Approved Planning
Drawings by John Dickie
Associates with Consent

SUBJECT TO BUILDING
CONTROL APPROVAL

revision	date	description
D	06.06.2022	Revised to Building Control Comments
C	13.12.2022	Further details added for BR submission
B	23.11.2022	Dims for quantities added - for info only
A	07.06.2022	Revised to client comments

CIAT
REGISTERED PRACTICE

**claxton hall
architectural ltd**

tel: 01328 862229
address: 1 Vine House, 3 Oak Street, Fakenham, Norfolk, NR21 9DX
e-mail: design@claxton-hall.co.uk web: www.claxton-hall.co.uk

project:	Proposed Residential Development Church Farm Barn & East Barn Kettlestone	sheet size:	A1
date:	April 2022	scales:	As Shown
revision:	D	ref:	609 - 01
drawing:	Site Plan Building Regulations		