




CHA South Elevation 1:100

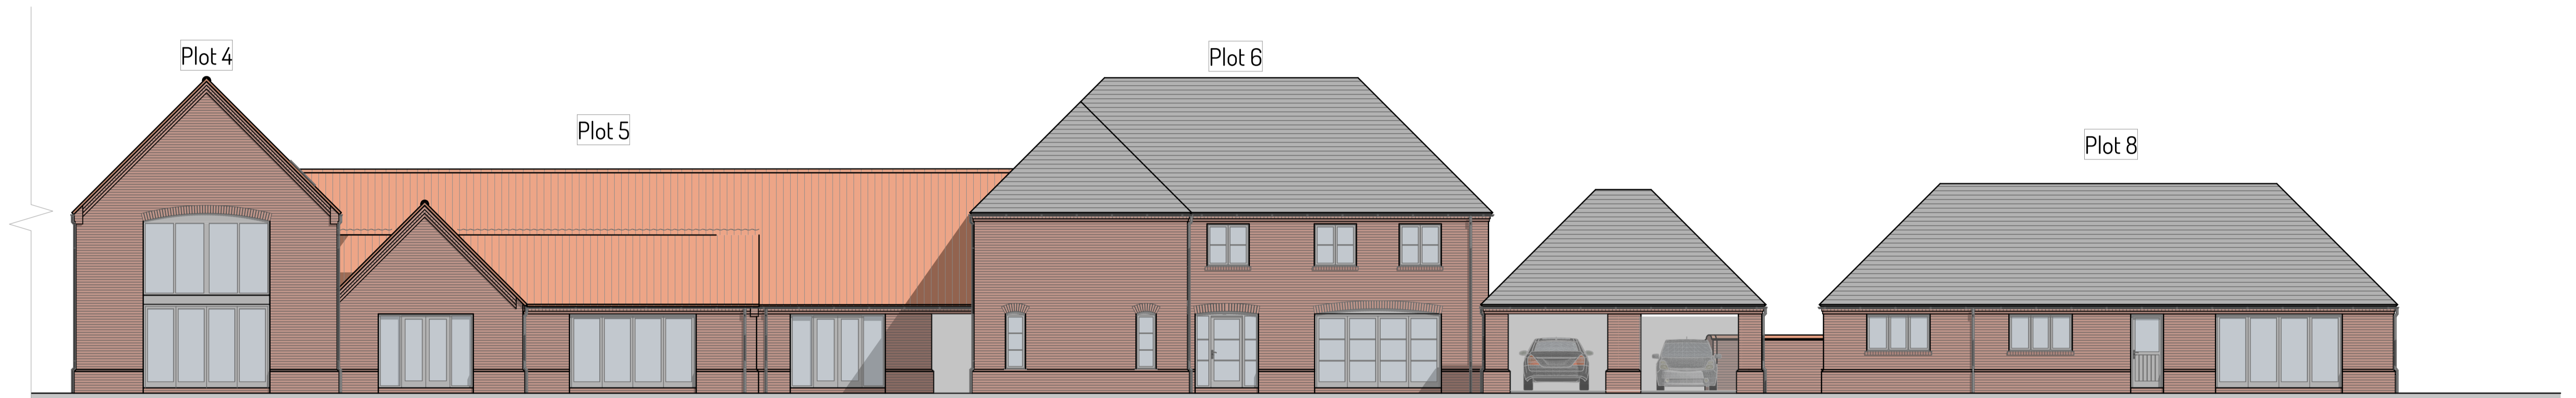


CHA South Elevation 1:100

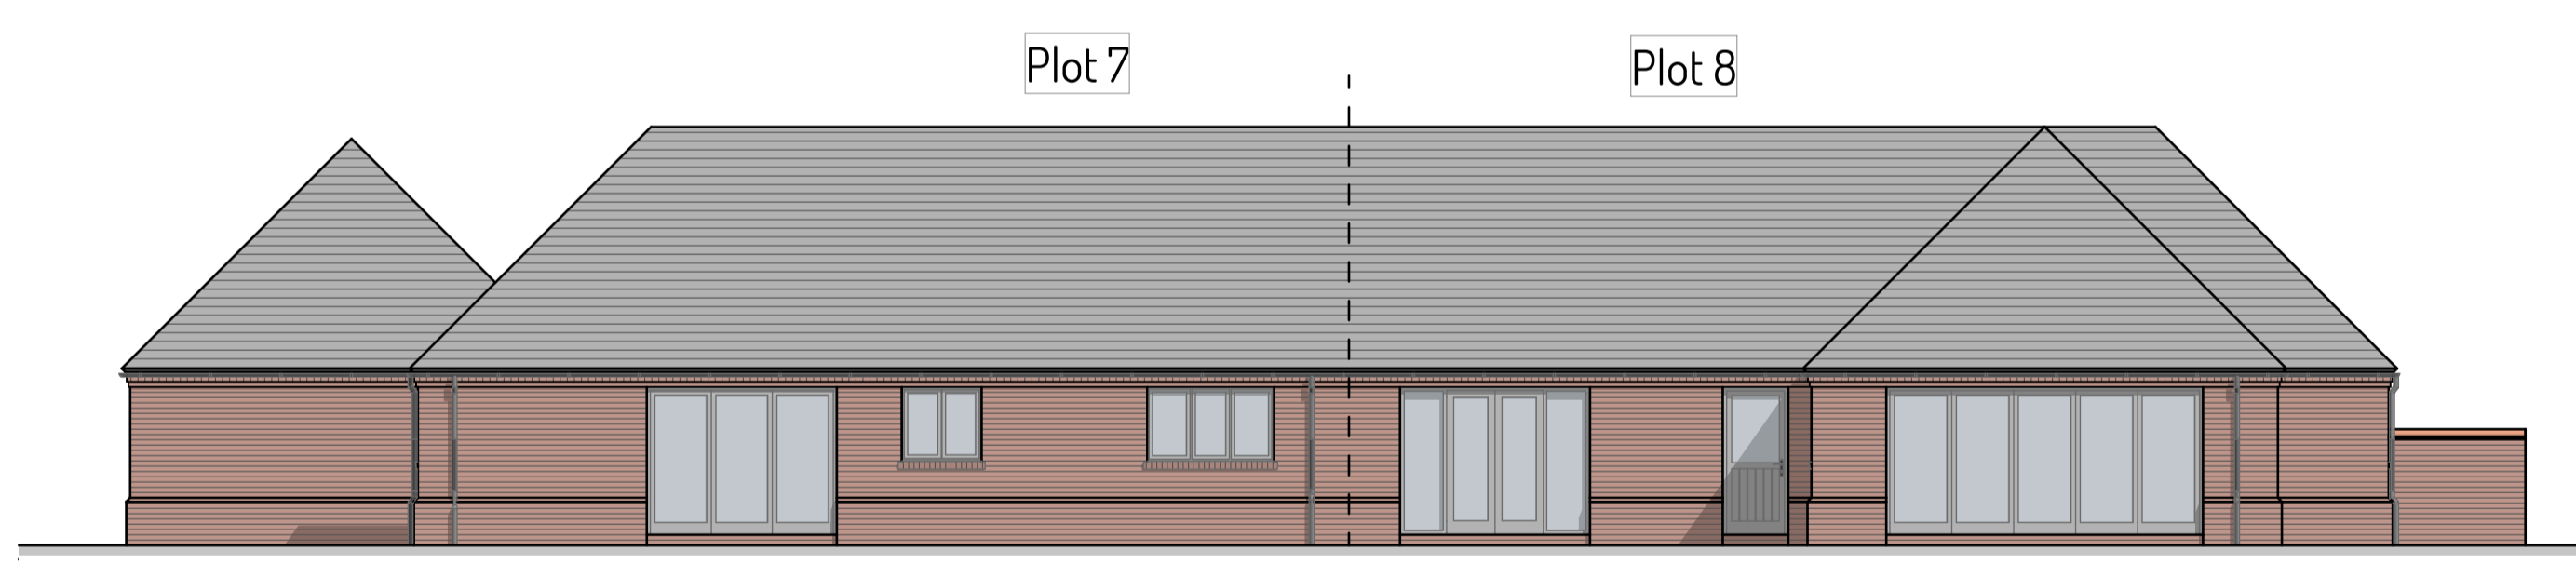


CHA East Elevation 1:100

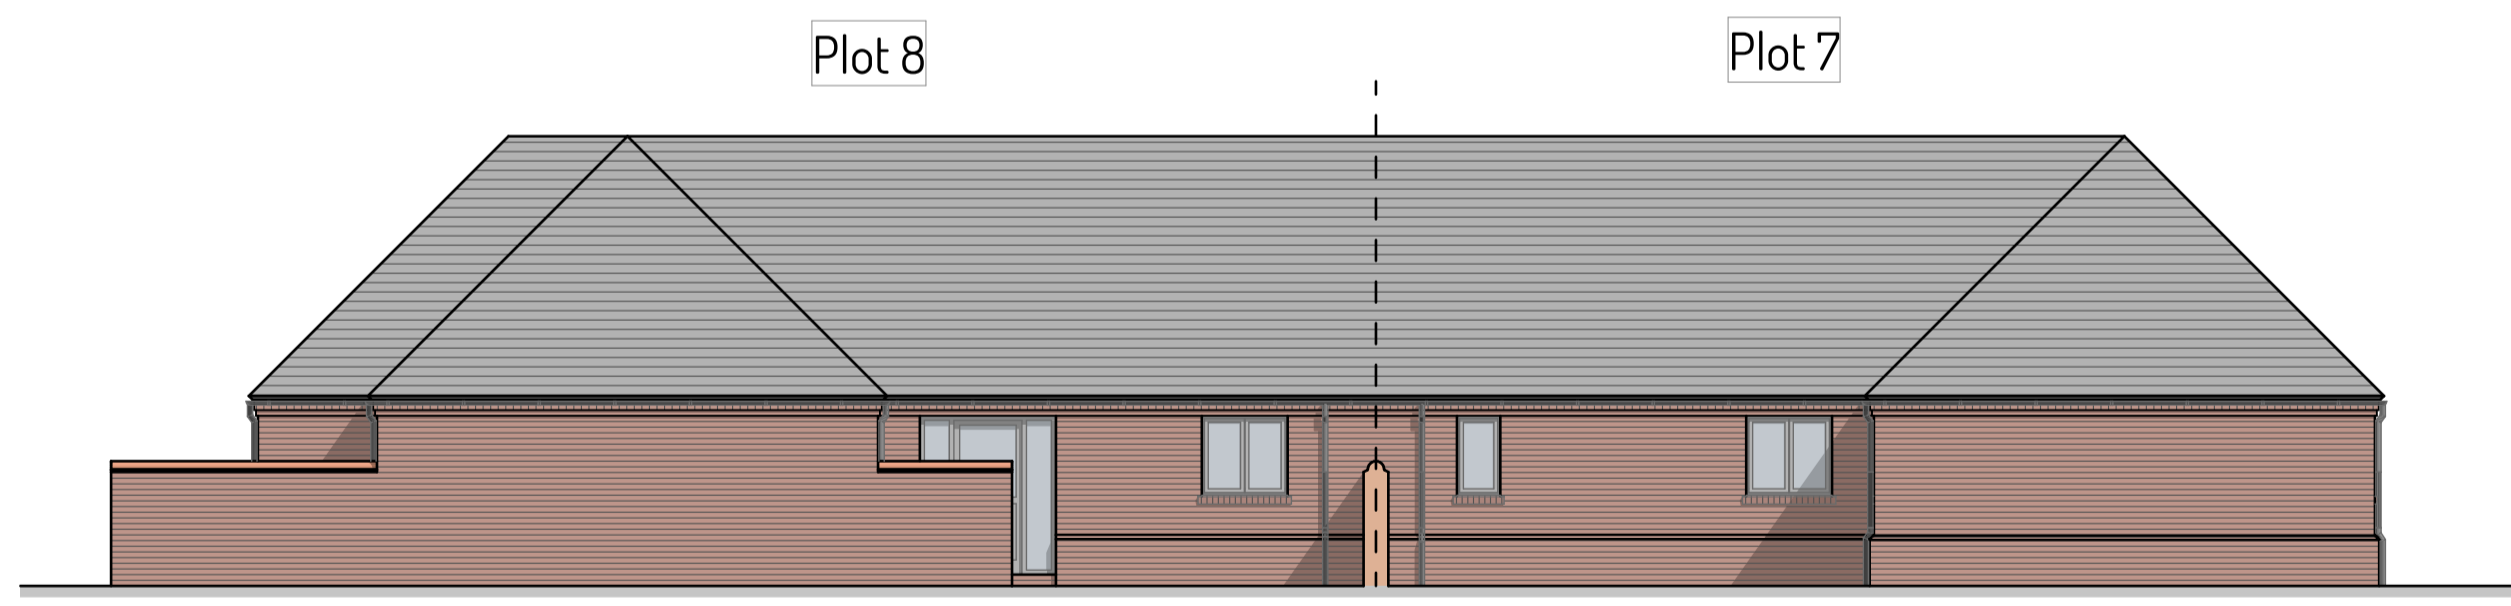

CHA West Elevation Plots 8 & 9 1:100

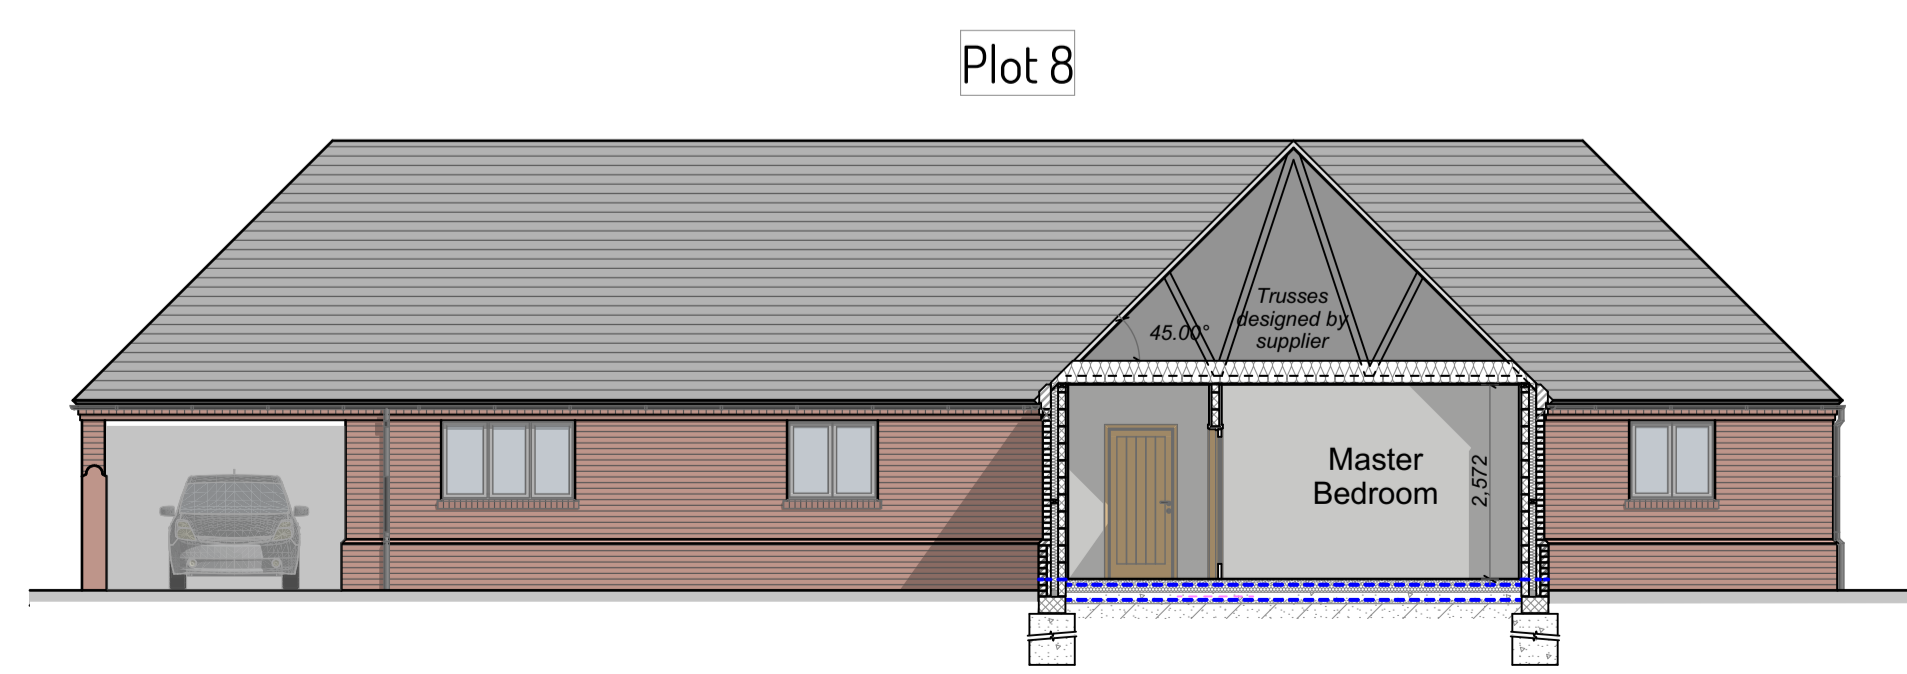

CHA South Elevation Plot 8 1:100

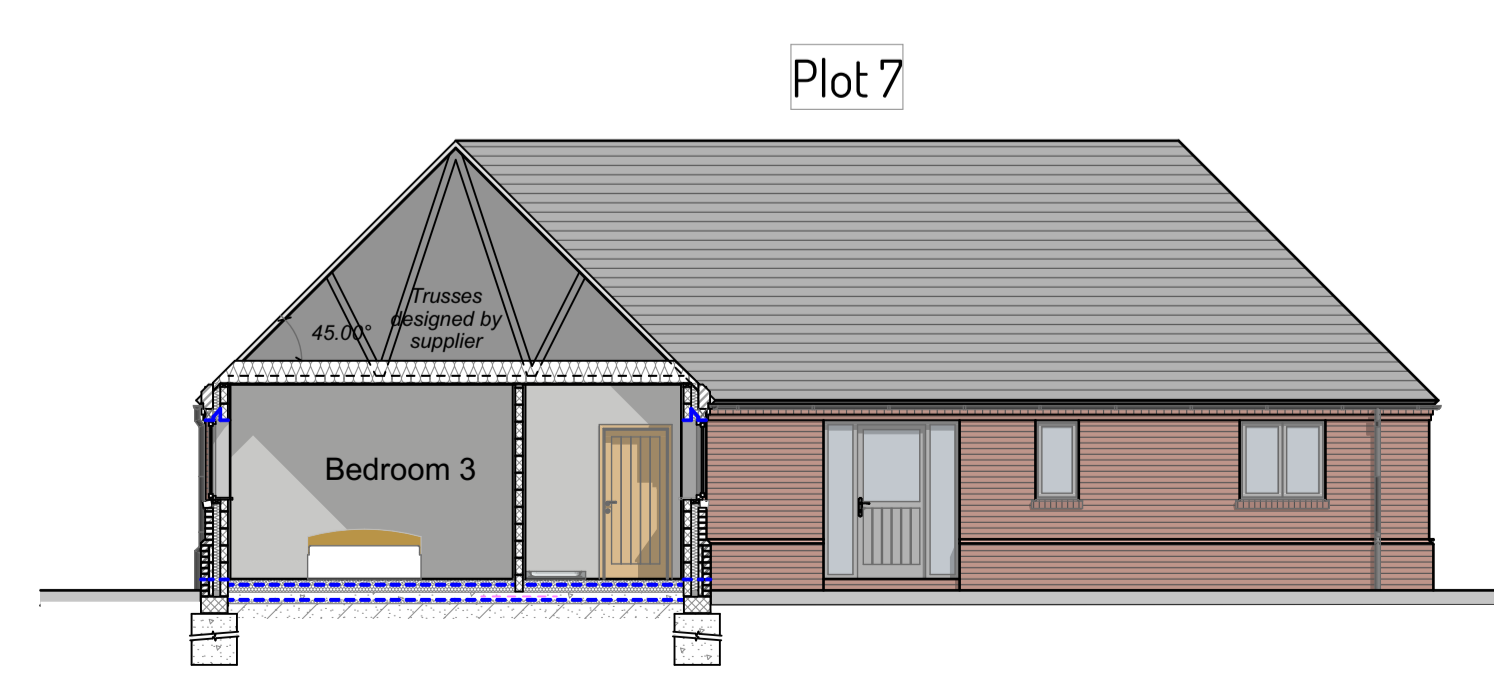

CHA North Elevation Plot 7 1:100

Design Taken From
Approved Planning
Drawings by John Dickie
Associates with Consent

SUBJECT TO BUILDING
CONTROL APPROVAL

revision	date	description
E	26.10.2023	Revised to Client Comments
D	06.06.2023	Revised to Building Control Comments
C	13.12.2022	Further details added for BR submission
B	23.11.2022	Dims for quantities added - for info only
A	07.06.2022	Revised to client comments

CIAT
REGISTERED PRACTICE

claxton hall
architectural ltd

tel : 01328 862229
address : 1 Vine House, 3 Oak Street, Fakenham, Norfolk, NR21 9DX
e-mail : design@claxton-hall.co.uk web: www.claxton-hall.co.uk

project:	Proposed Residential Development Church Farm Barn & East Barn Kettlestone	sheet size:	A1
date:	April 2022	revision:	E
scales:	As Shown	ref:	609 - 11
drawing:	Elevations Building Regulations		