



CHA North Elevation 1:100

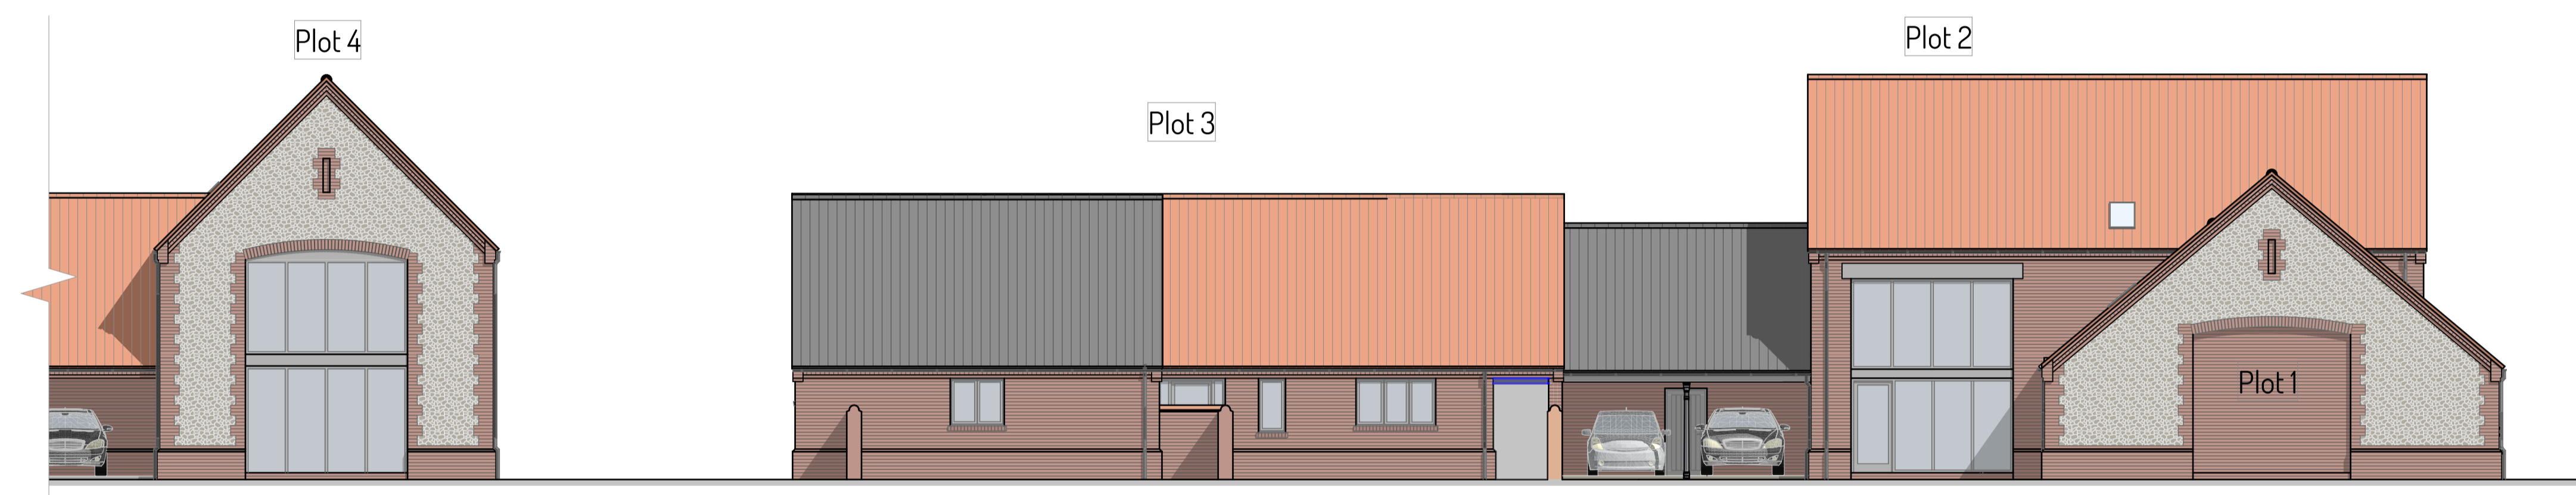


CHA North Elevation 1:100

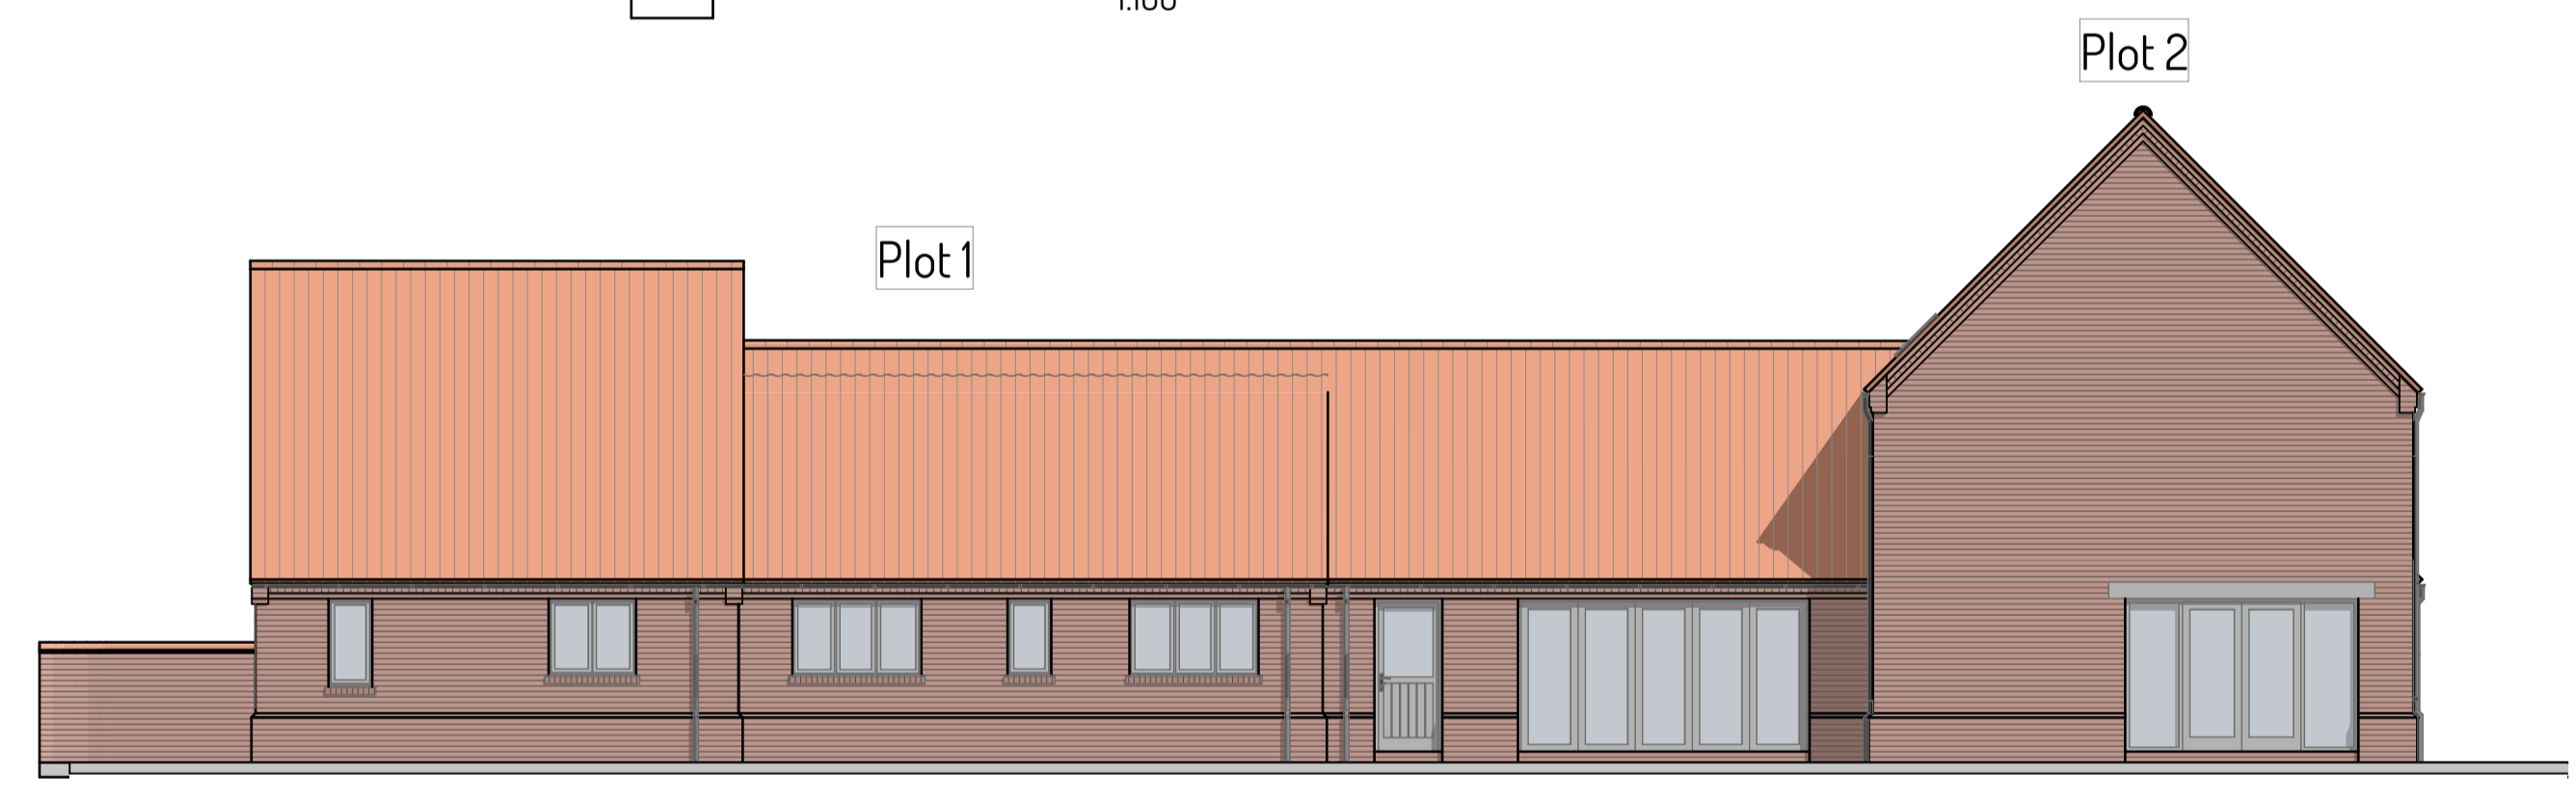

CHA West Elevation 1:100



CHA East Elevation Plots 1 & 2 1:100

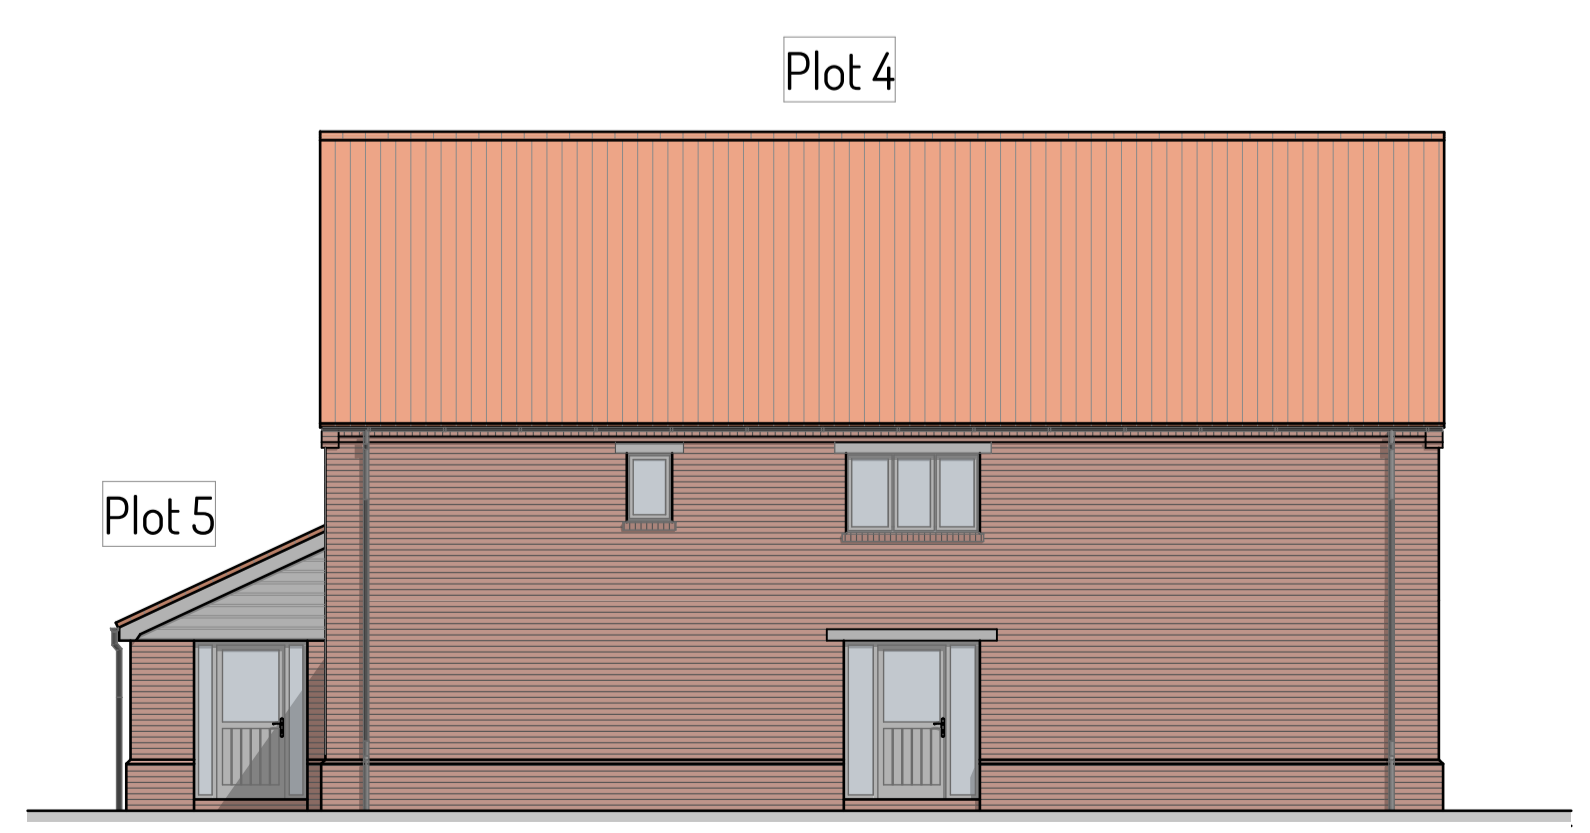

CHA West Elevation Plots 4 & 5 1:100



CHA East Elevation Plots 4 & 5 1:100

Design Taken From
Approved Planning
Drawings by John Dickie
Associates with Consent

**SUBJECT TO BUILDING
CONTROL APPROVAL**

E	26.10.2023	Revised to Client Comments
D	06.06.2023	Revised to Building Control Comments
C	13.12.2022	Further details added for BR submission
B	23.11.2022	Dims for quantities added - for info only
A	07.06.2022	Revised to client comments
revision	date	description
claxton hall architectural ltd tel : 01328 862229 address : 1 Vine House, 3 Oak Street, Fakenham, Norfolk, NR21 9DX e-mail : design@claxton-hall.co.uk web: www.claxton-hall.co.uk		
project:	Proposed Residential Development Church Farm Barn & East Barn Kettlestone	sheet size: A1
date:	April 2022	revision: E
scales:	As Shown	ref: 609 -10
drawing:	Elevations Building Regulations	