



DEVELOPMENT AT SNORING ROAD KETTLESTONE

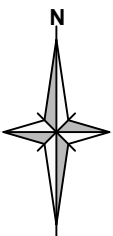

NOTES

1. All dimensions are in metres unless stated otherwise.
2. Do not scale

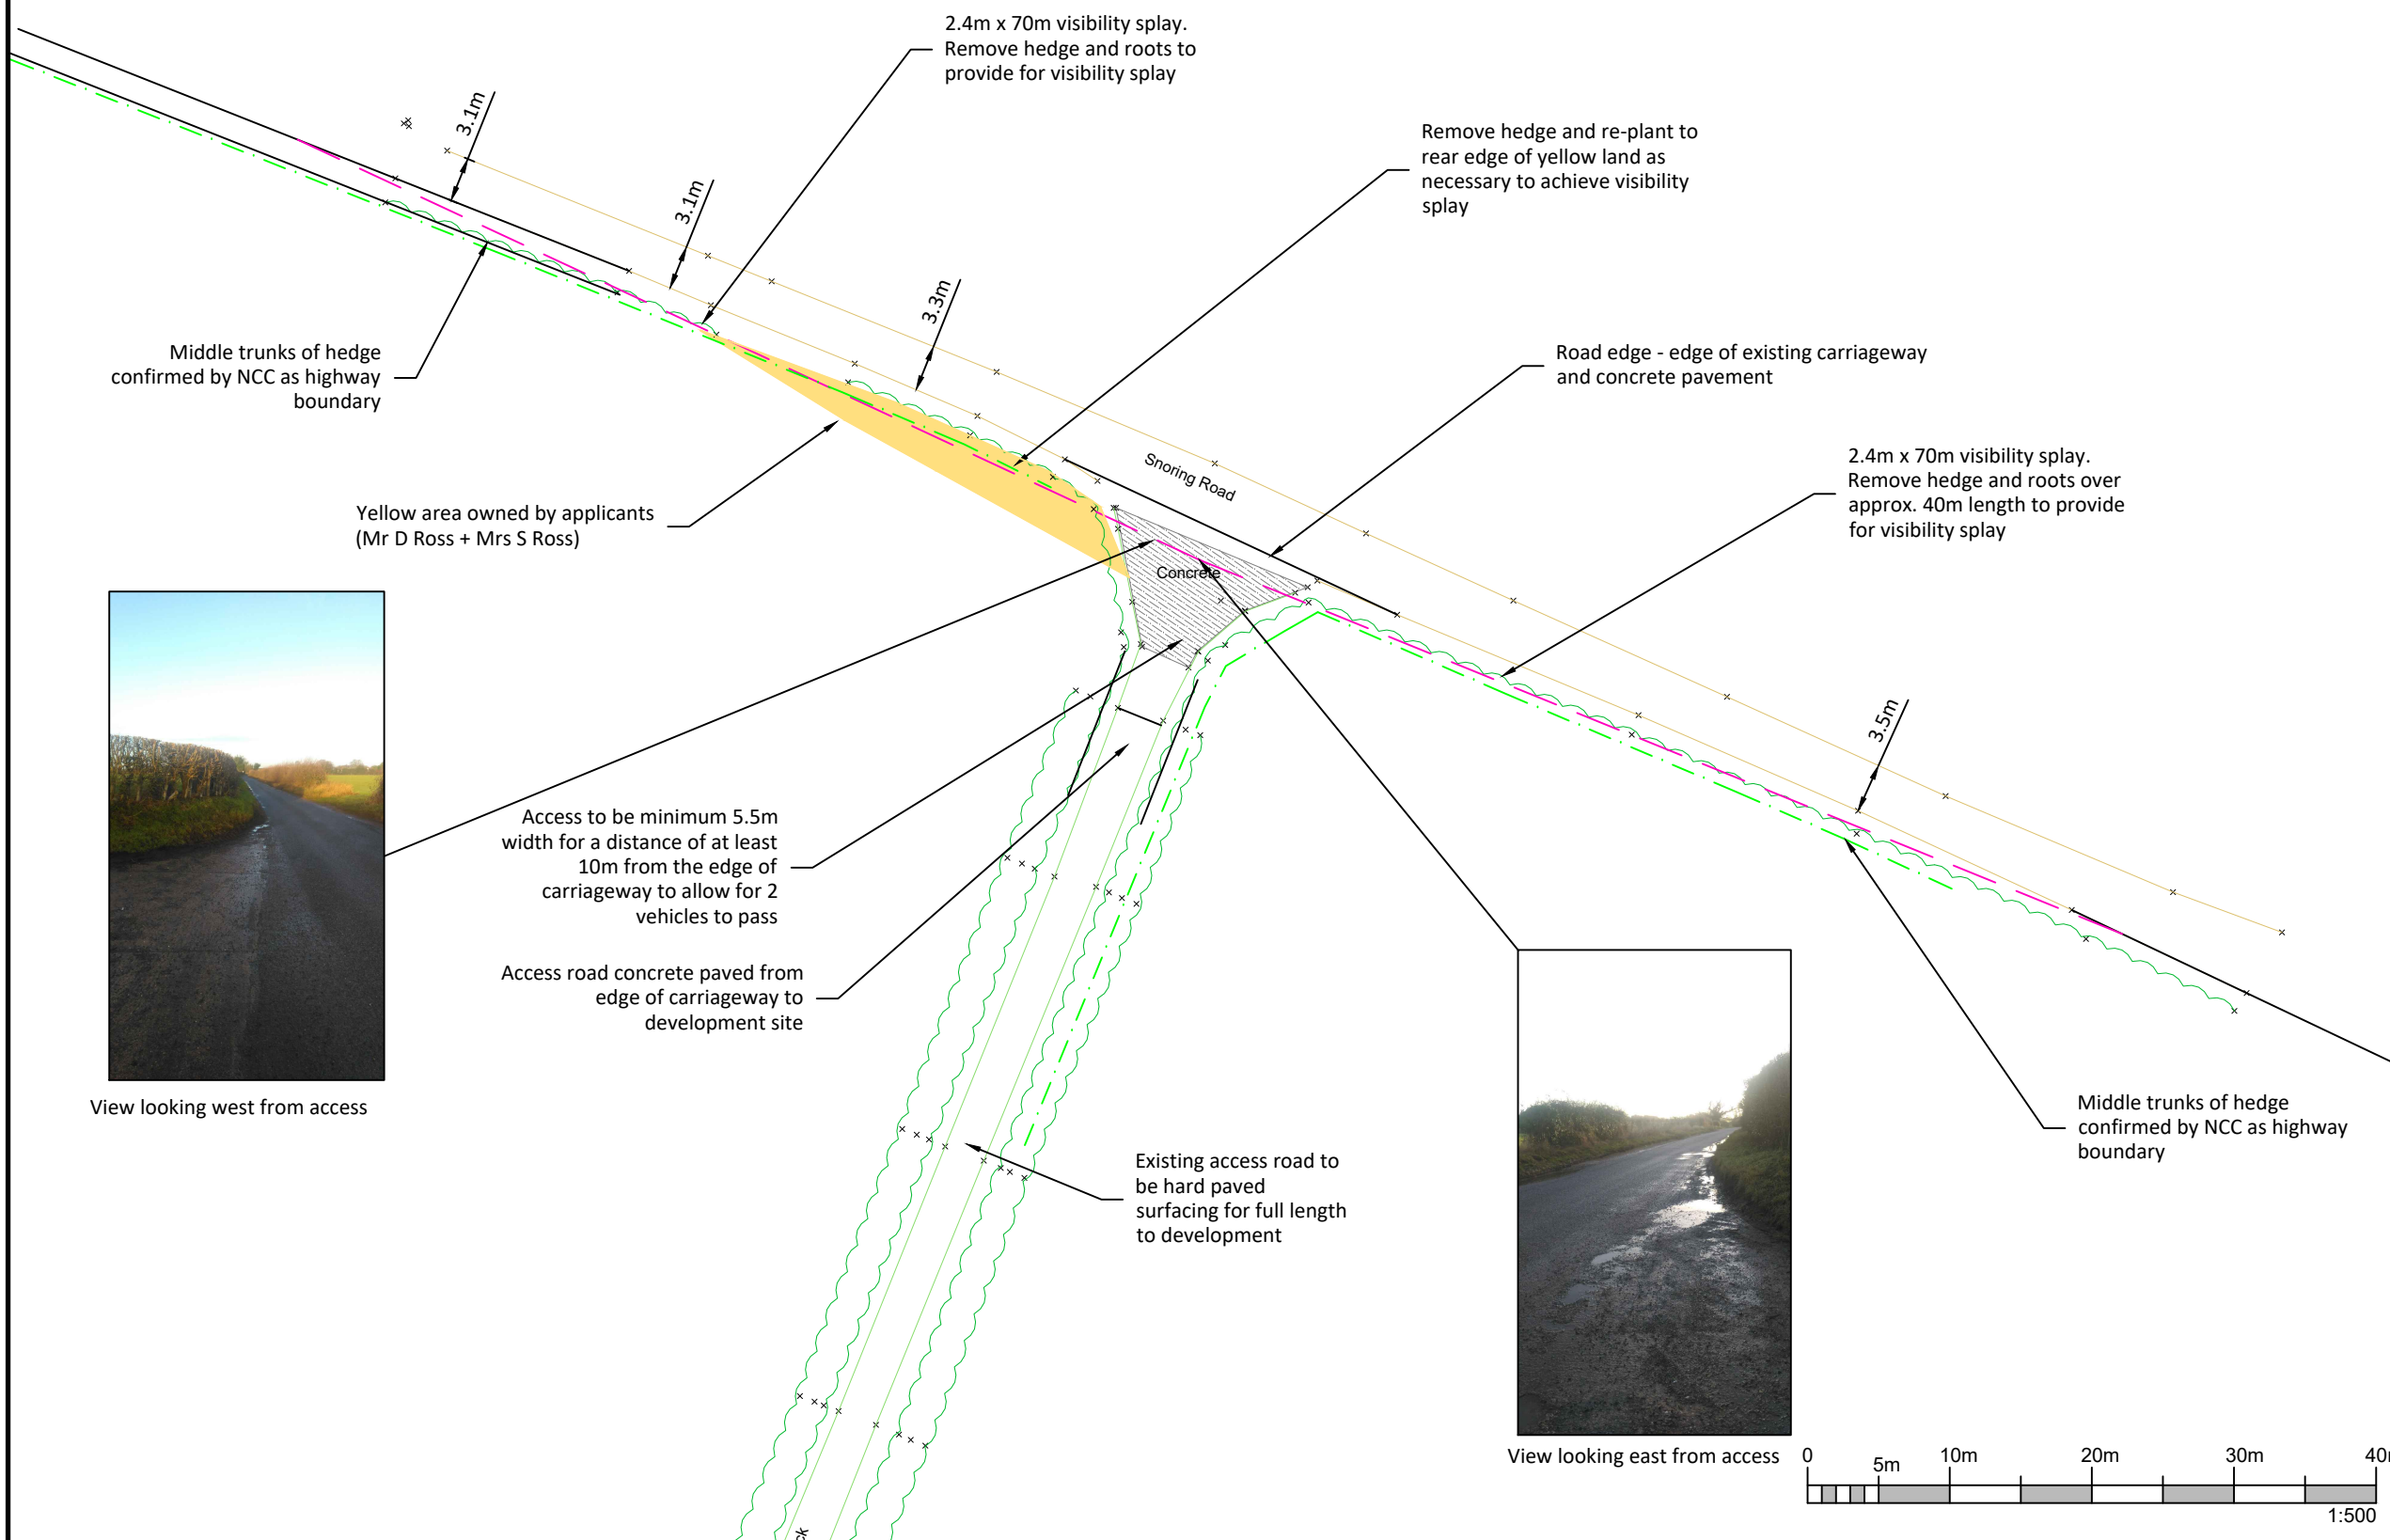

P3	Visibility splay amended	01.08.18	ab	
P2	Additional information added on receipt of highway boundary plan	25.07.18	ab	
P1	1st issue			
Rev	Description	Date	By	App

P: Planning
T: Tender
C: Construction

WILLOW CONSULTING
CIVIL AND ENVIRONMENTAL ENGINEERING

t | 07702 119318
e | andrew@willowconsulting.co.uk

CLIENT
Mr D Ross

PROJECT
Development at Snoring Road
Kettlestone

DRAWING
Access Junction to Little Snoring Road

BY
ab

SIZE SCALE DATE
A3 1:500 March 2018

Drawing No. 1009_SK1	Rev P3
-------------------------	-----------

ACCESS JUNCTION TO SNORING ROAD

OS copyright licence: LAN100022432