




1 Proposed Section A  
1:50 @ A1

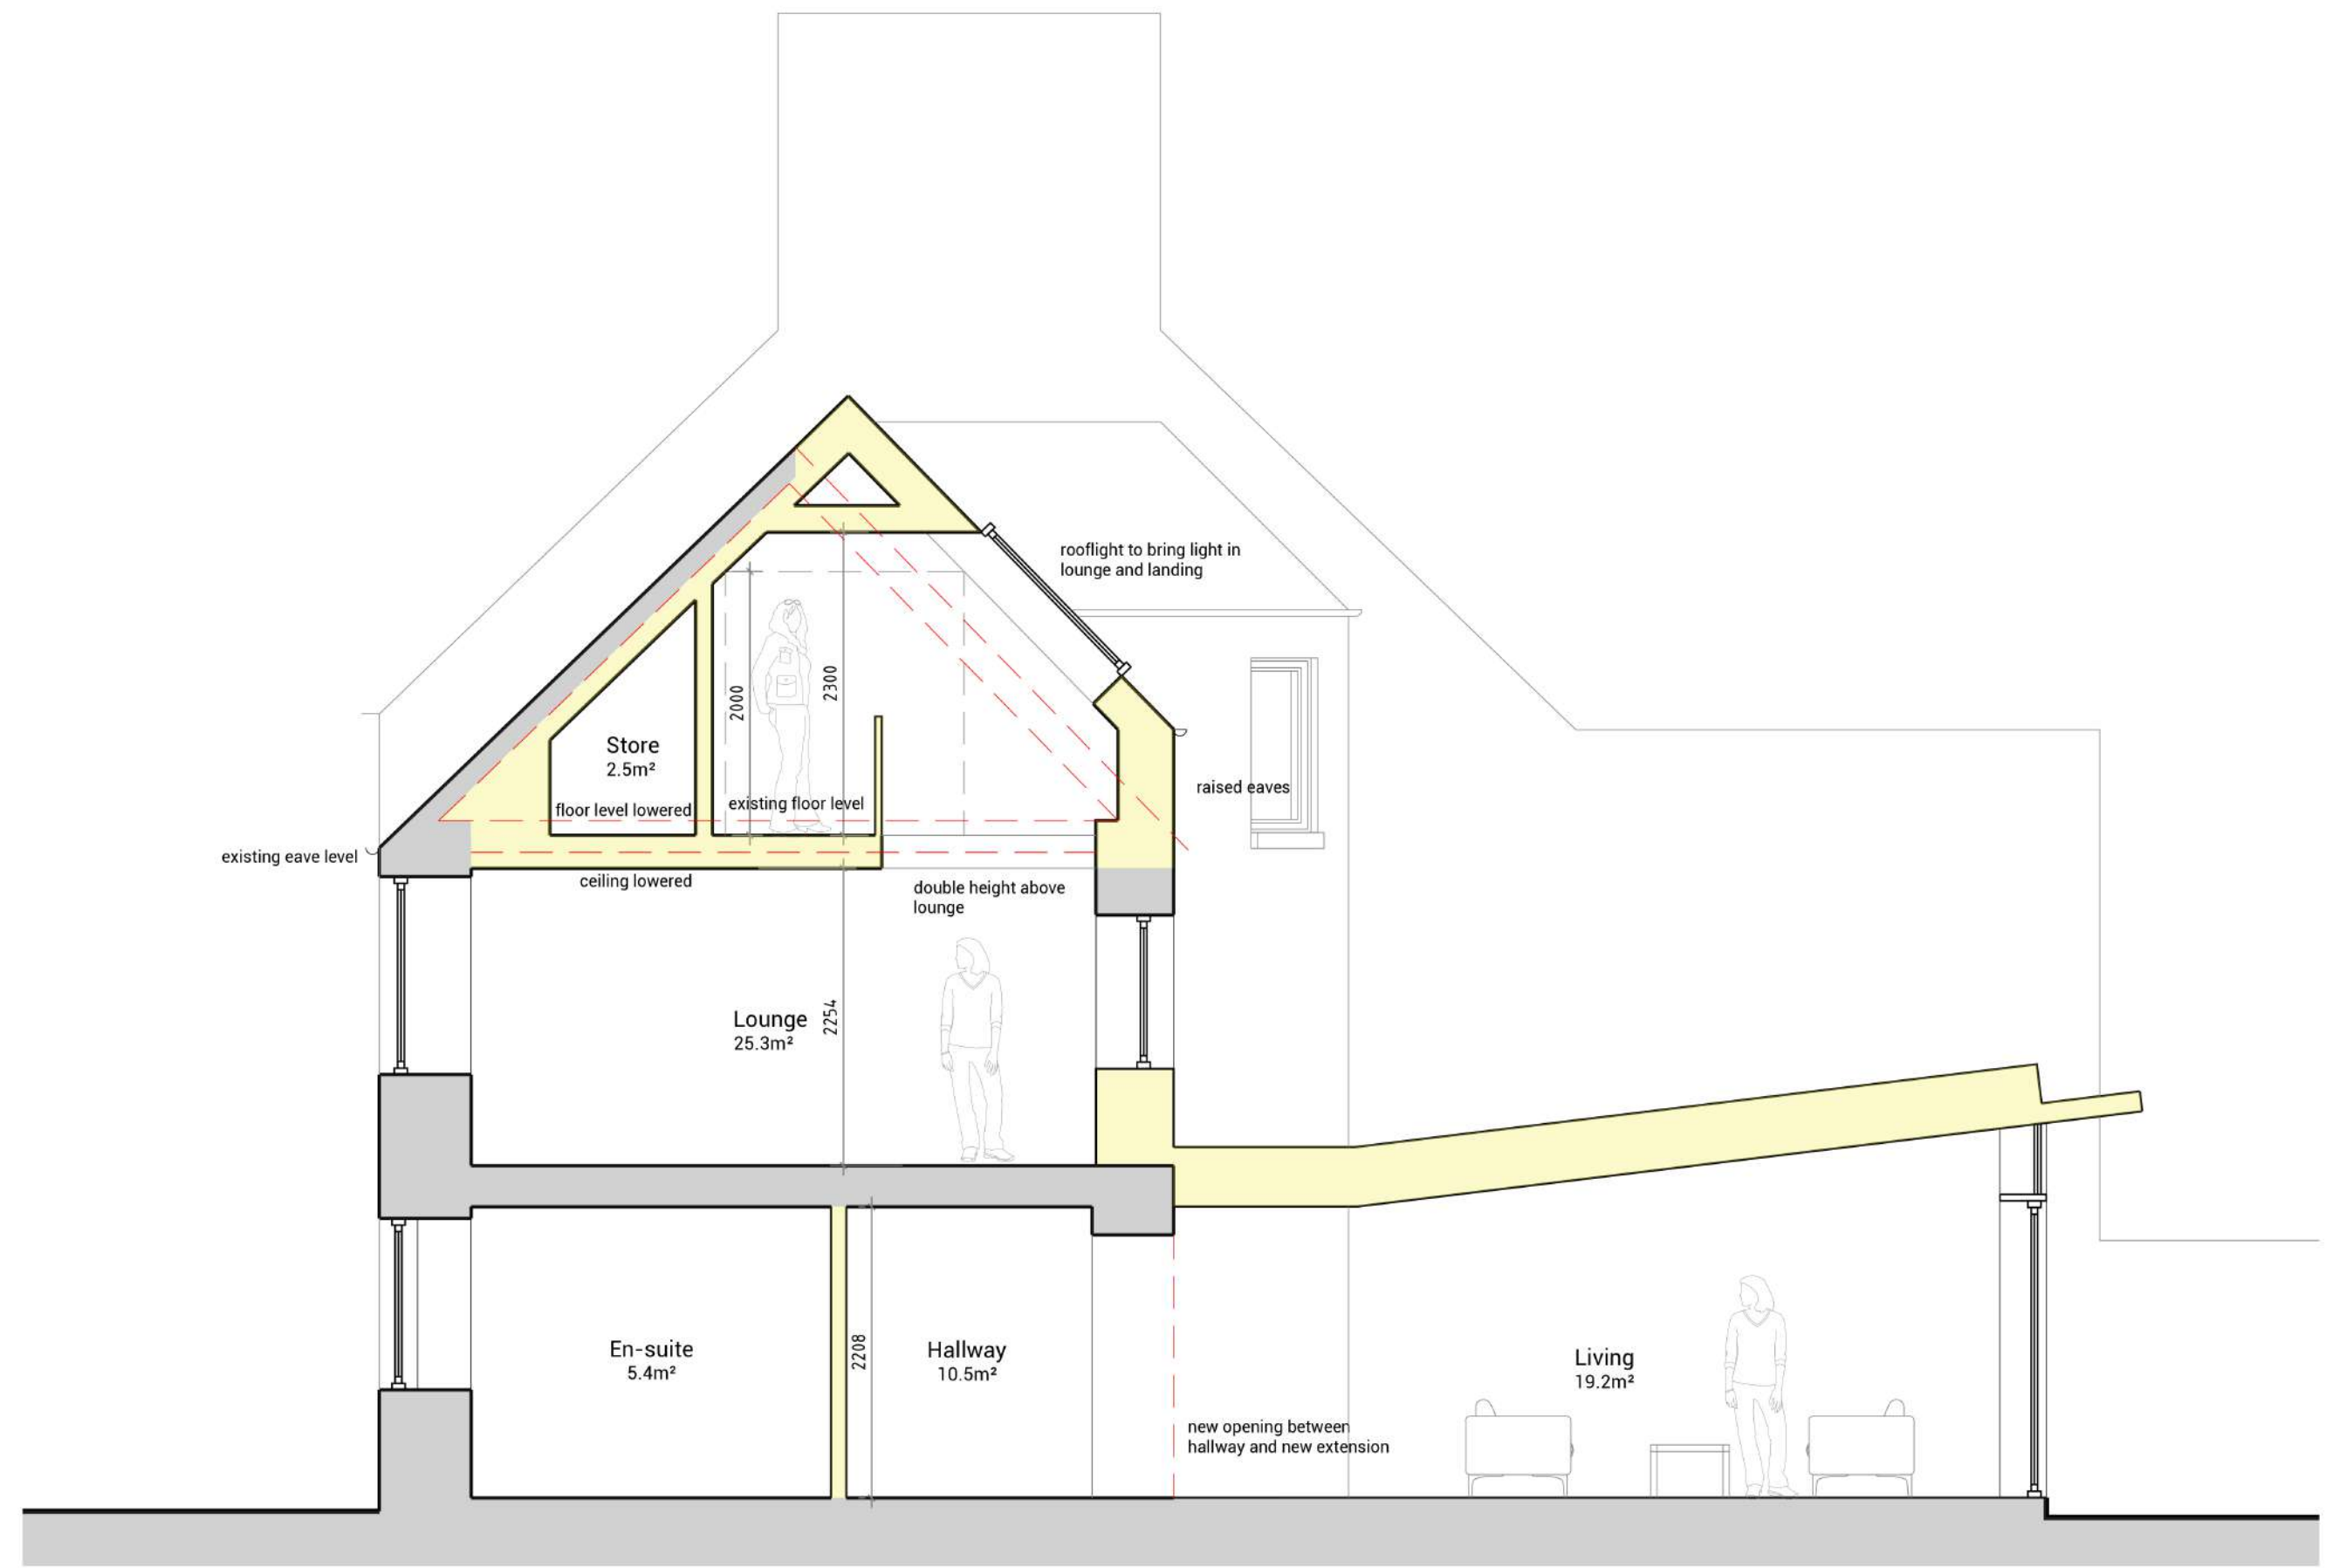

2 Proposed Section B  
1:50 @ A1

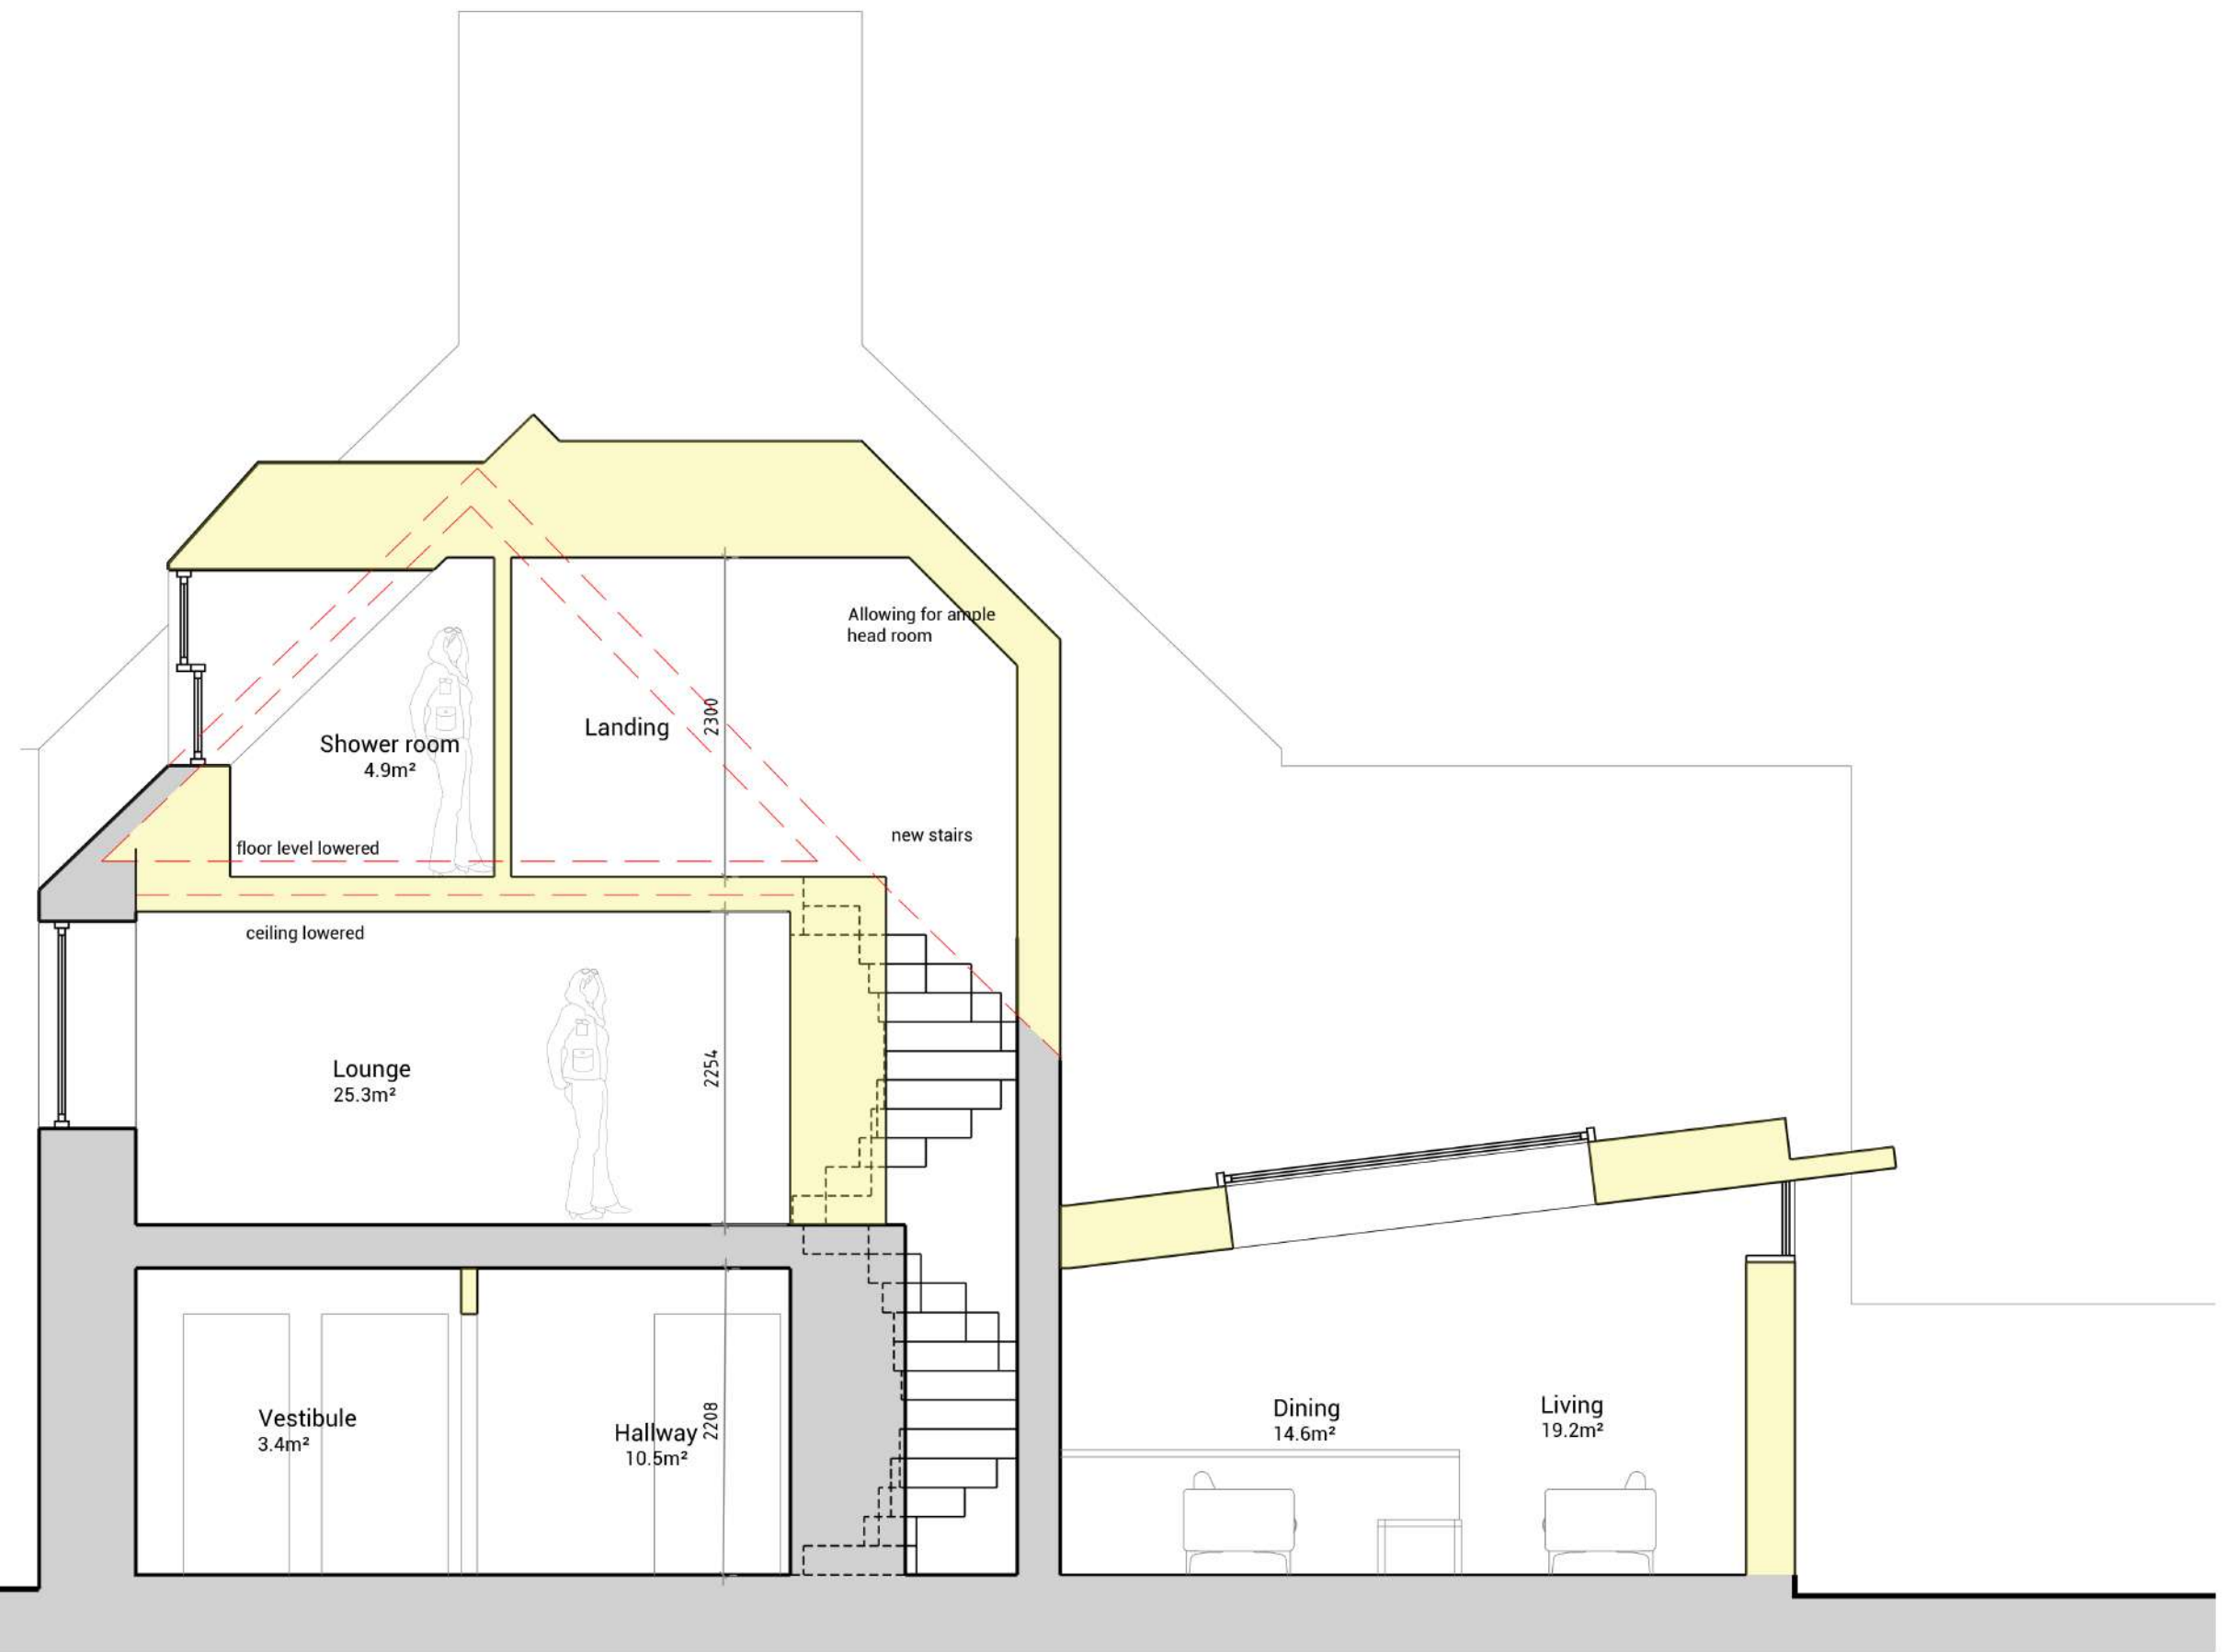

3 Proposed Section C  
1:50 @ A1

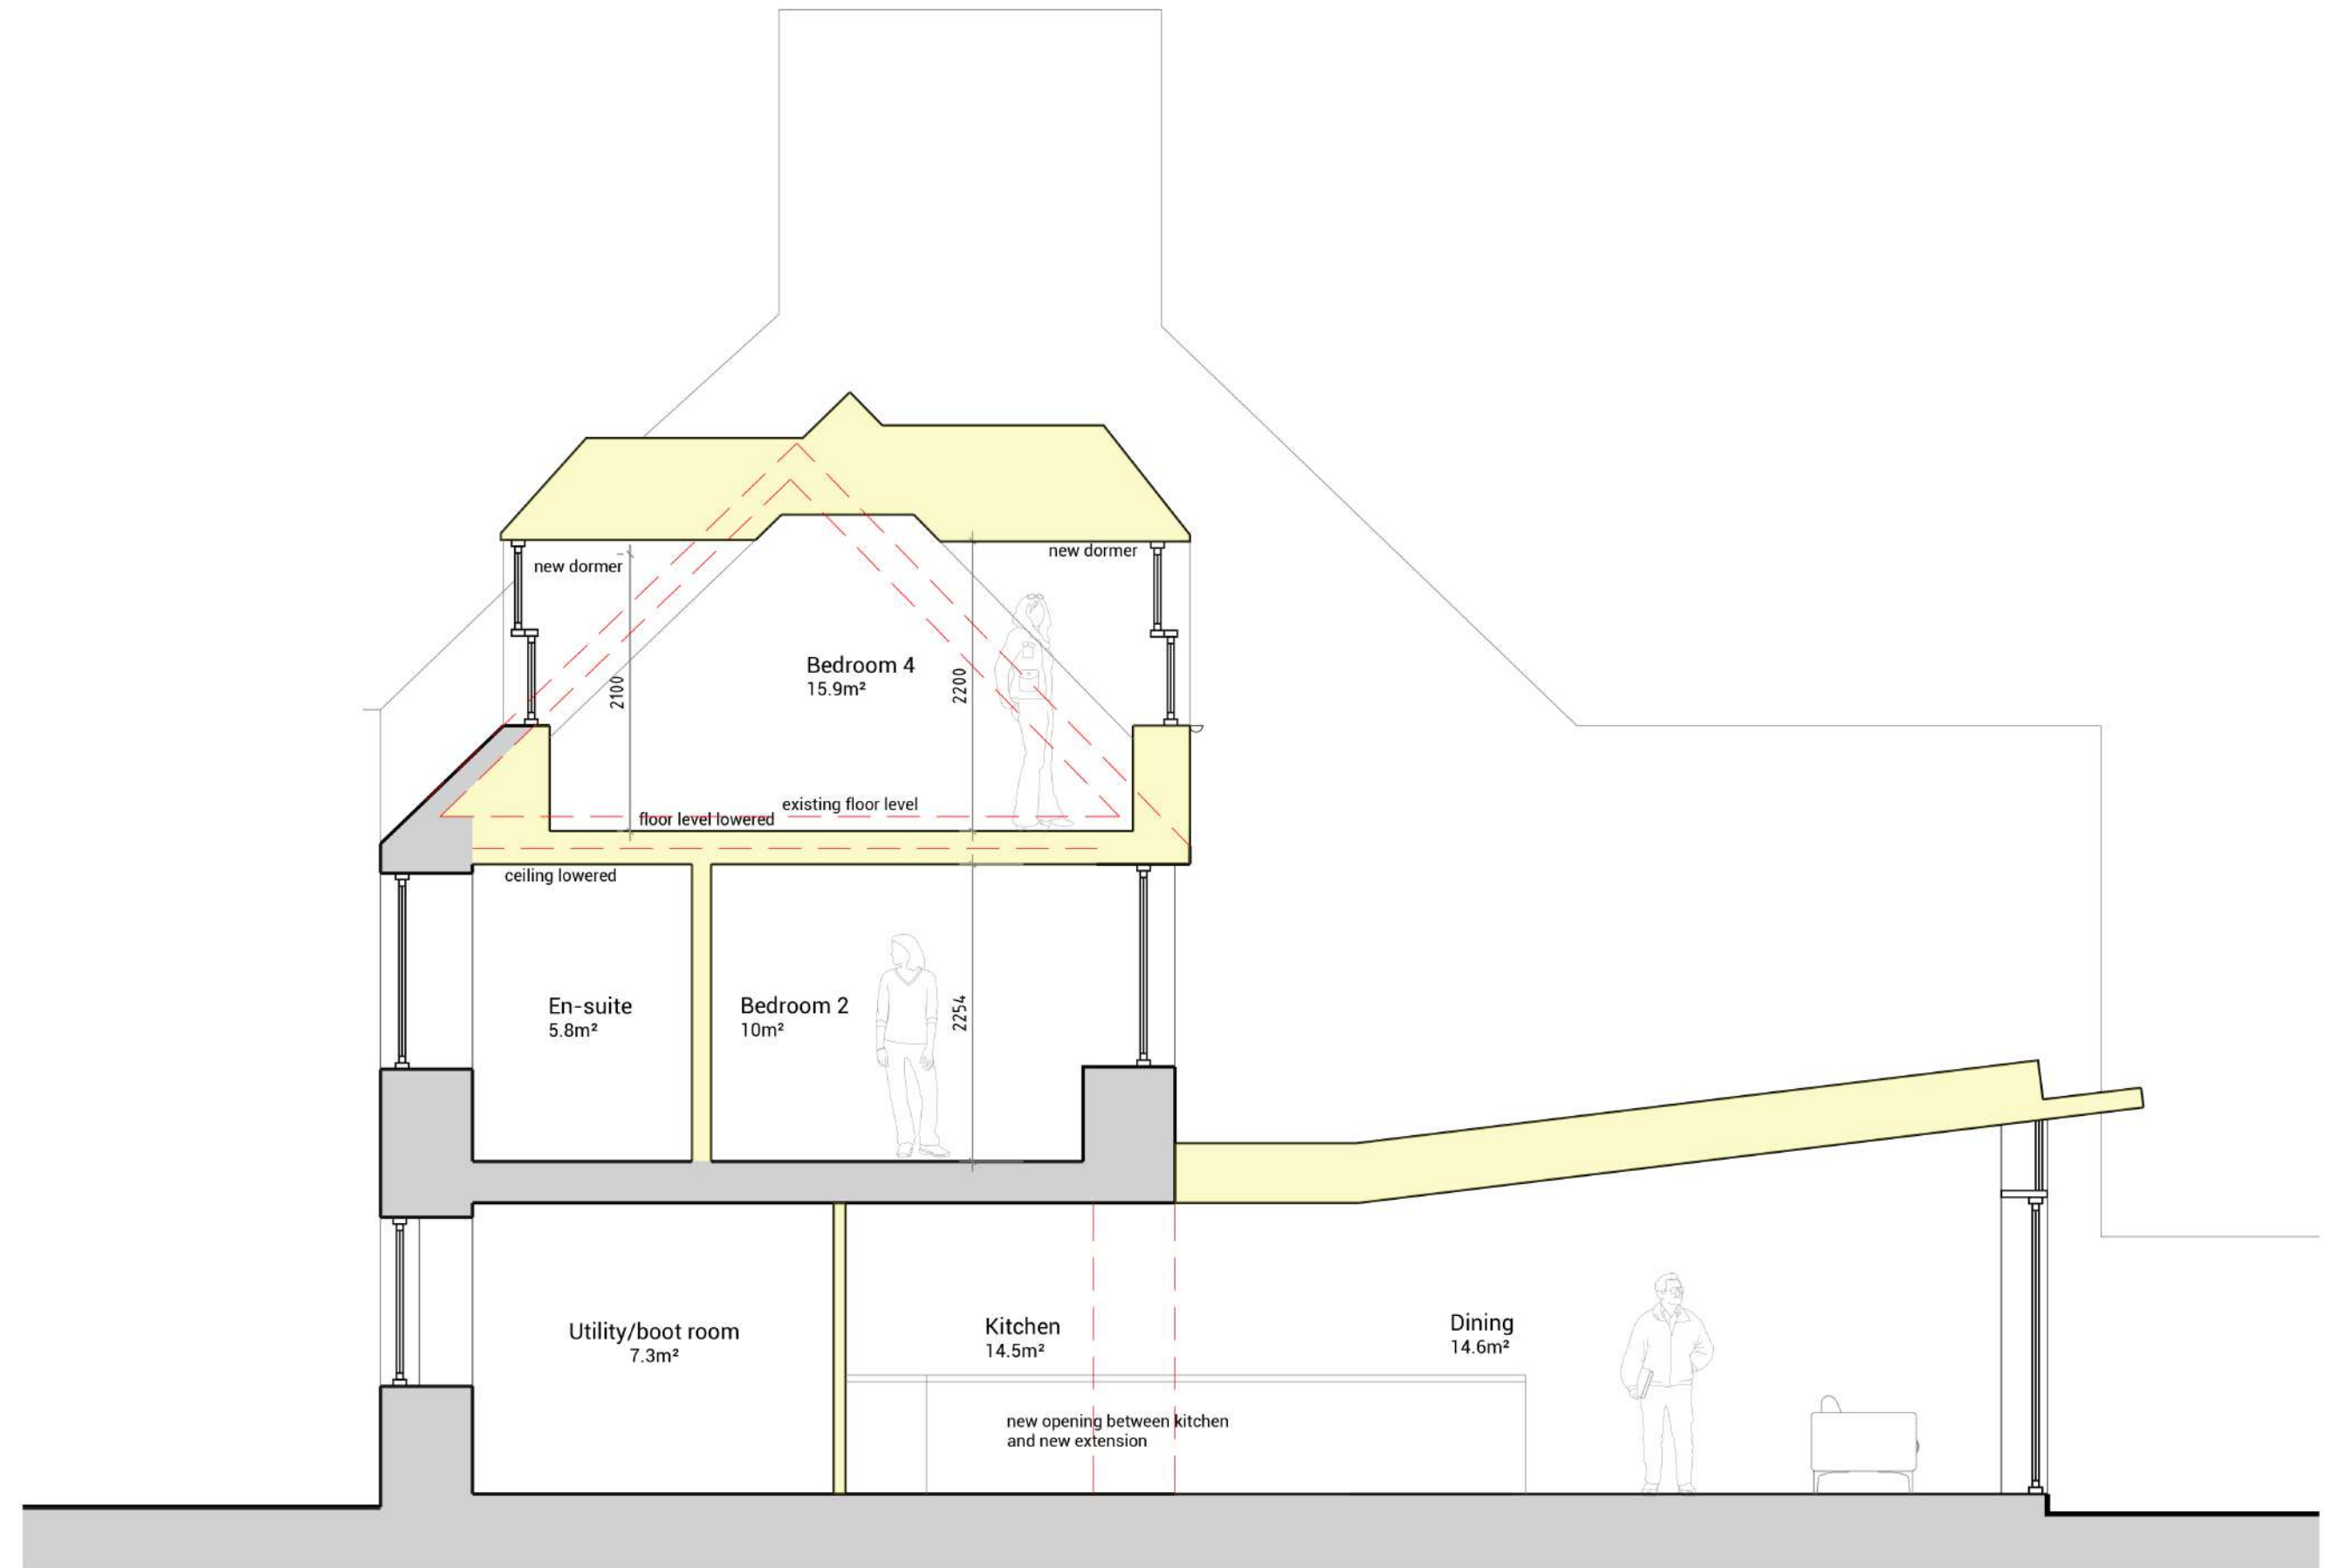

3 Proposed Section D  
1:50 @ A1