

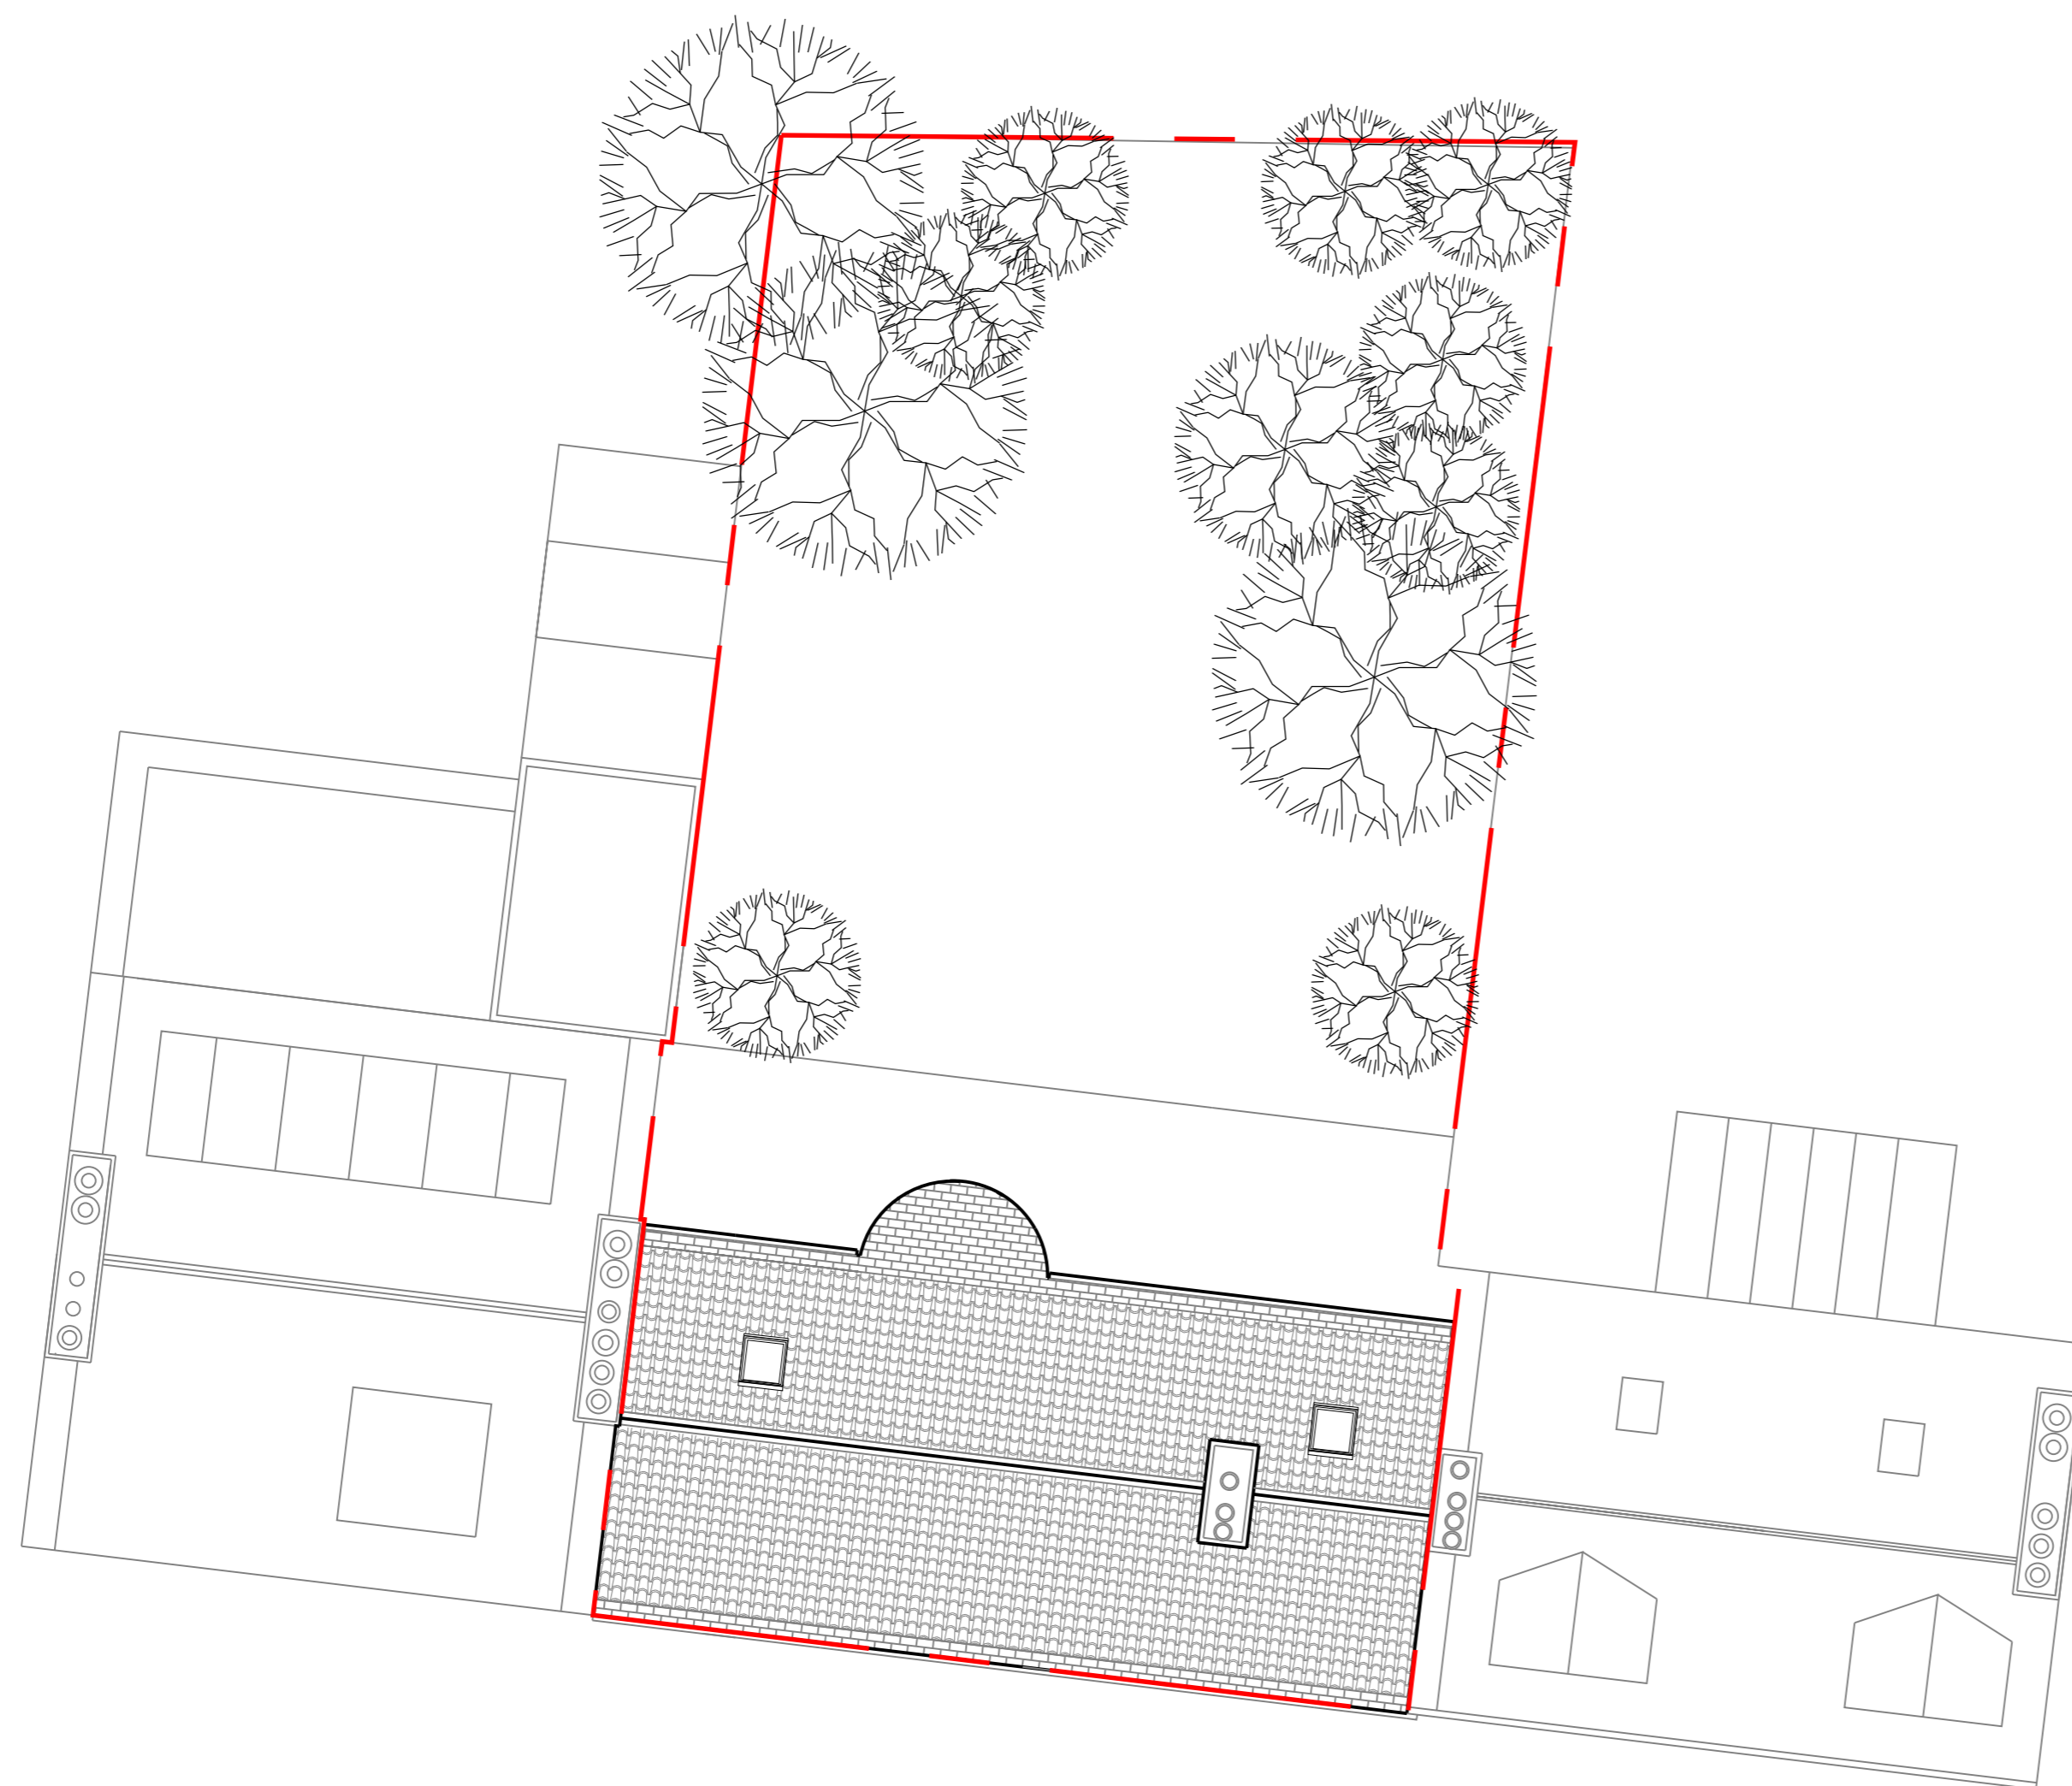


SCALE 1:100

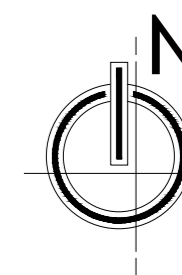

1 Existing Block Plan  
1:100 @ A2

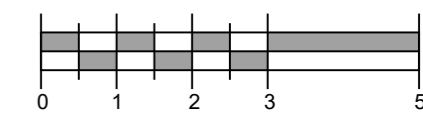

Client: Hay

DWG. NO. EX - 26

Project:  
**Proposed Alterations & Extension**  
23 Market Street  
St Andrews

Title:  
**Existing Block Plan**

1:100 @ A2

Job No: 841

Date: Nov 2023

Purpose: Planning

Drawn by: ML

27 Tay Street Lane, Dundee, DD1 4EF

t: 01382 220874  
mail@andrewblackdesign.com