


© Crown copyright and database rights 2023 Ordnance Survey EUL 100019606
 You are not permitted to copy, sub-licence, distribute or sell any of this data to third parties in any form



PROJECT
**Pursley Farmhouse
 Shenley**

DRAWING TITLE

DRAWN	Property GIS
CHECKED	
DATE	21/11/2023
SCALE	1:1250@a4
PLAN NO.	HP 3733
REVISION	
PLAN 1 of 2	21:11:23

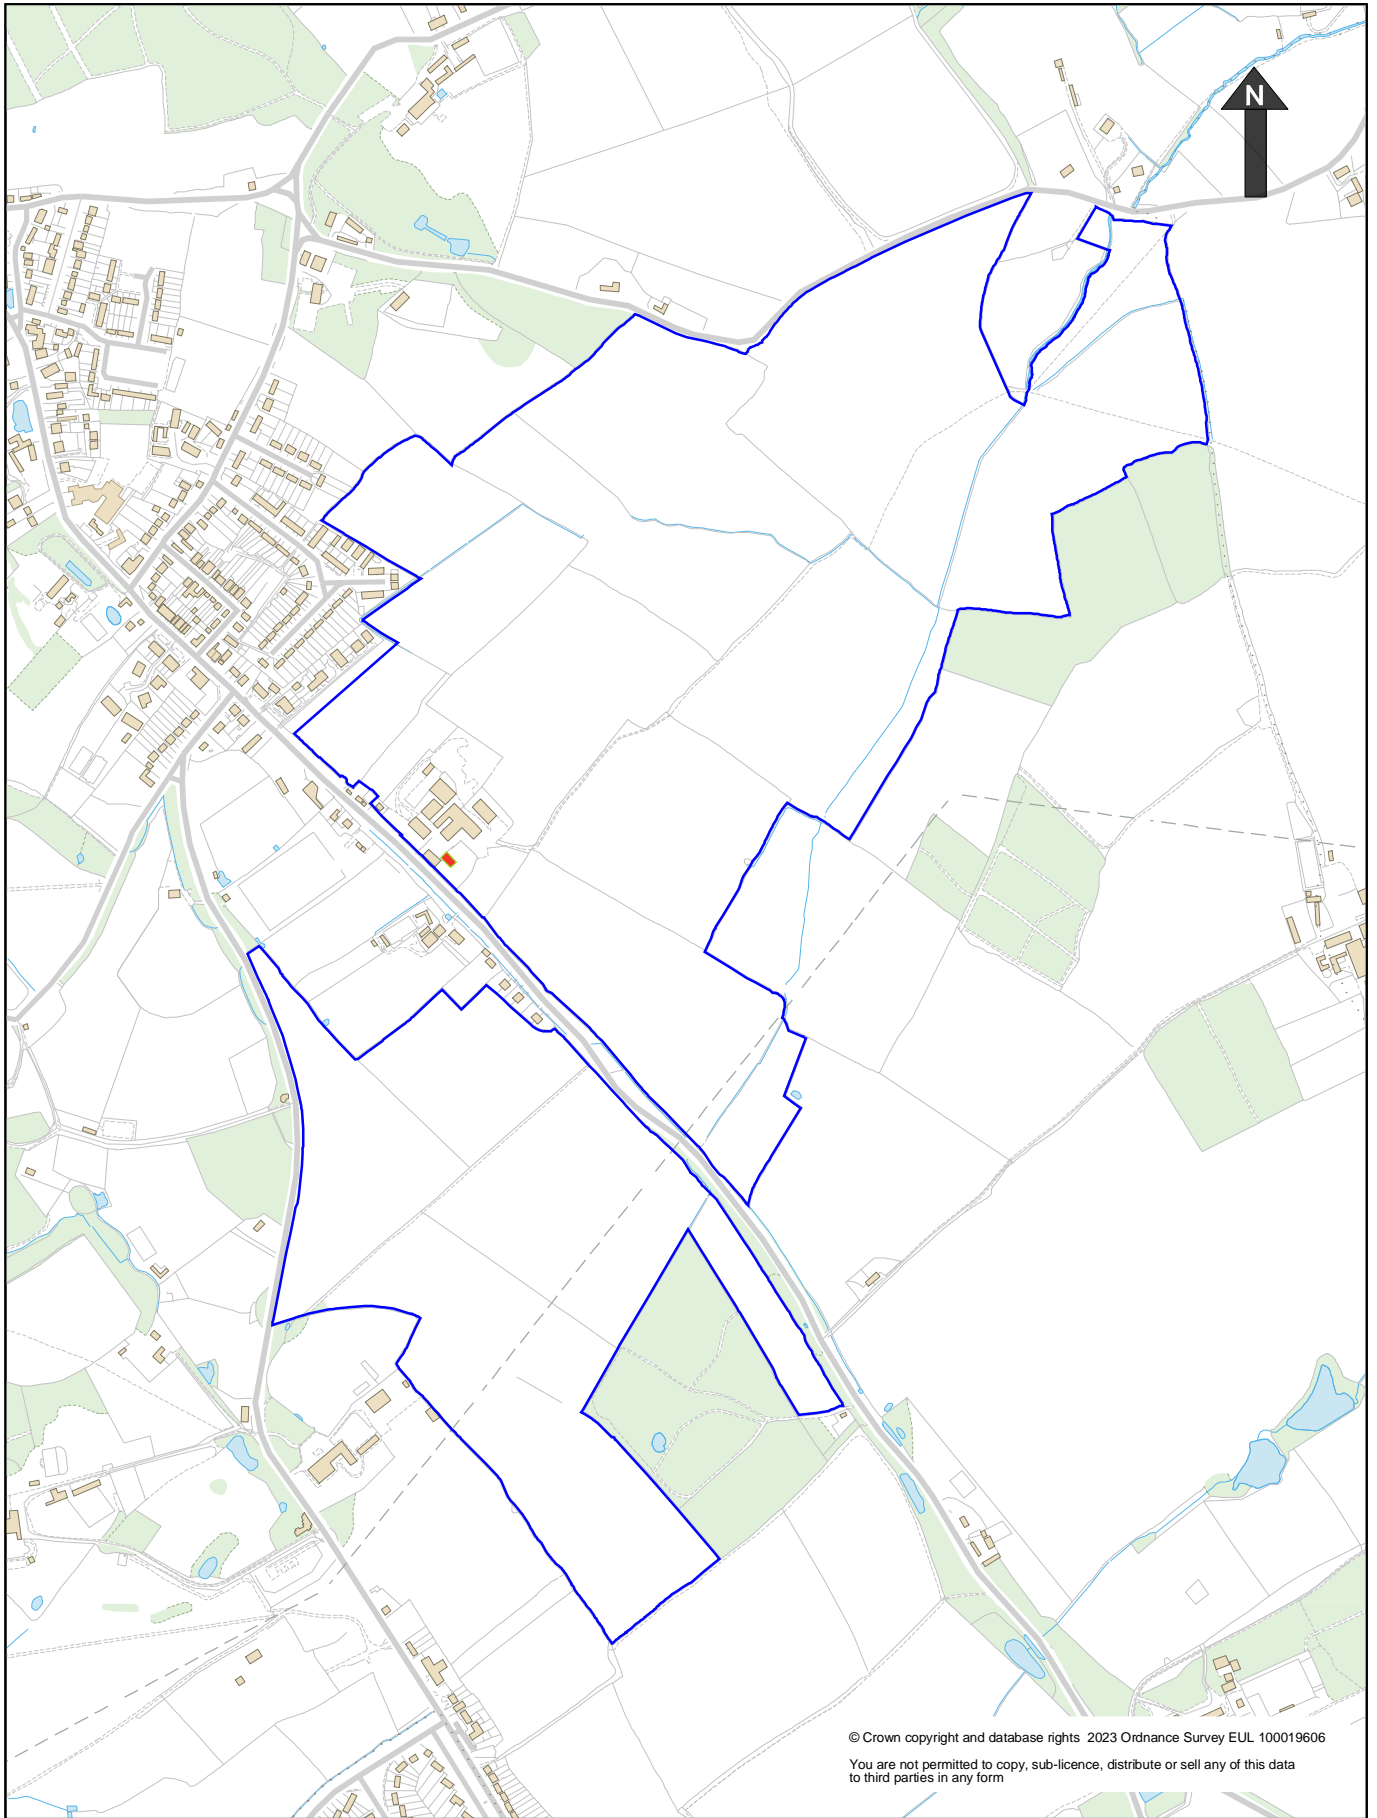

© Crown copyright and database rights 2023 Ordnance Survey EUL 100019606
 You are not permitted to copy, sub-licence, distribute or sell any of this data to third parties in any form



PROJECT	Pursley Farmhouse Shenley	
DRAWING TITLE		

DRAWN	Property GIS	
CHECKED		
DATE	21/11/2023	
SCALE	1:10000 @ a4	
PLAN NO.	HP 3733	REVISION
PLAN 2 of 2		21:11:23