

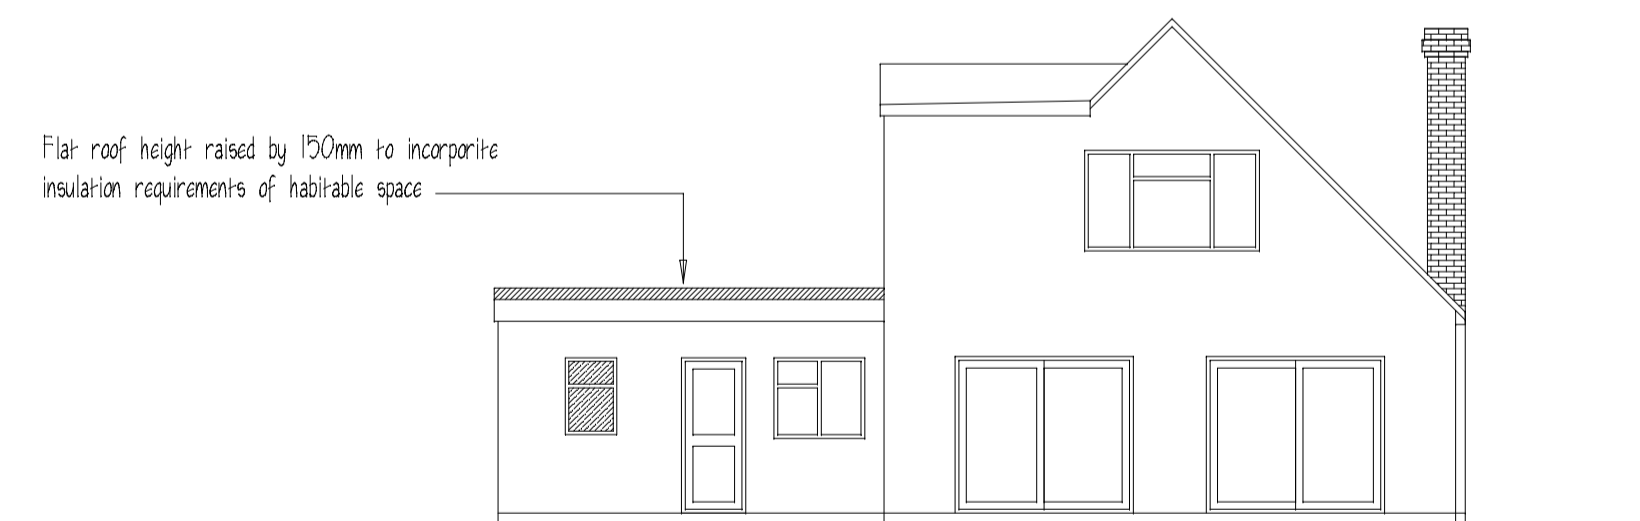
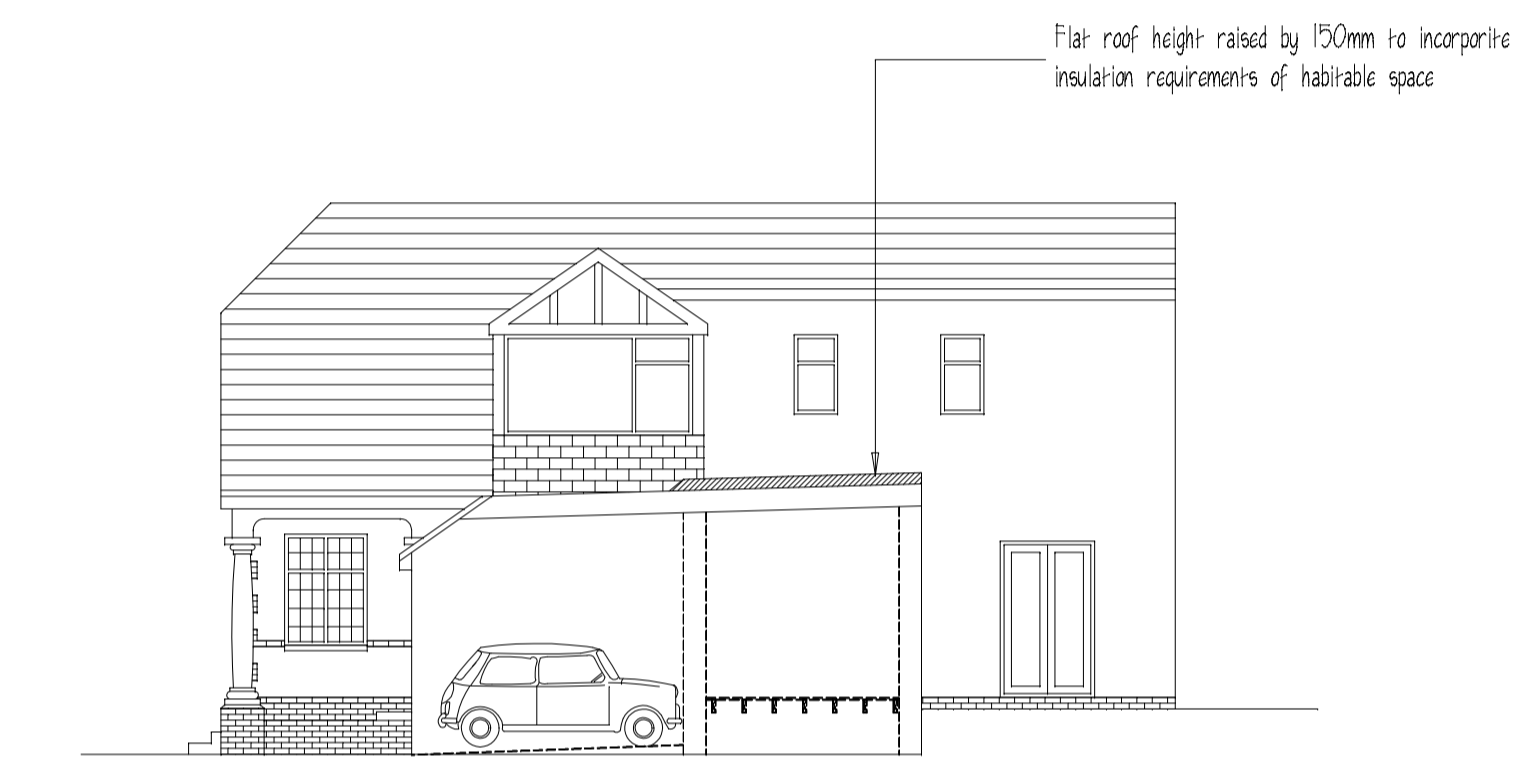
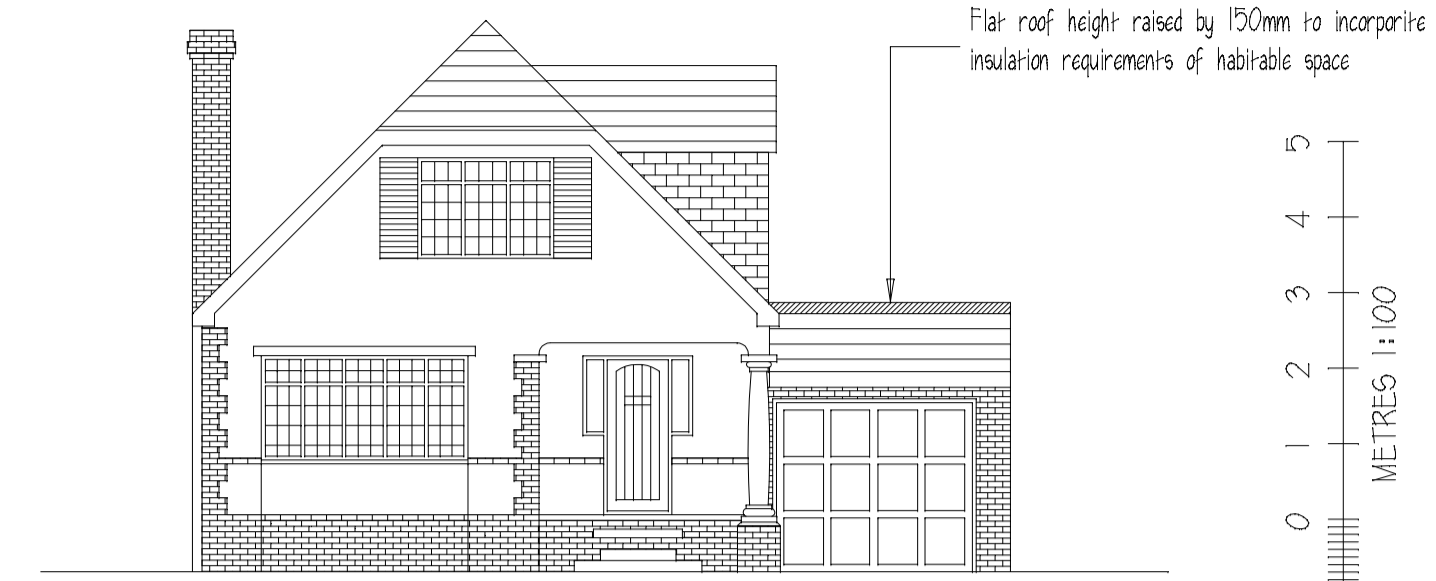


Remaining Garage area can accommodate a Mini/Smart Car sized Vehicle
But there is ample parking on the drive to service the 4 bedrooms

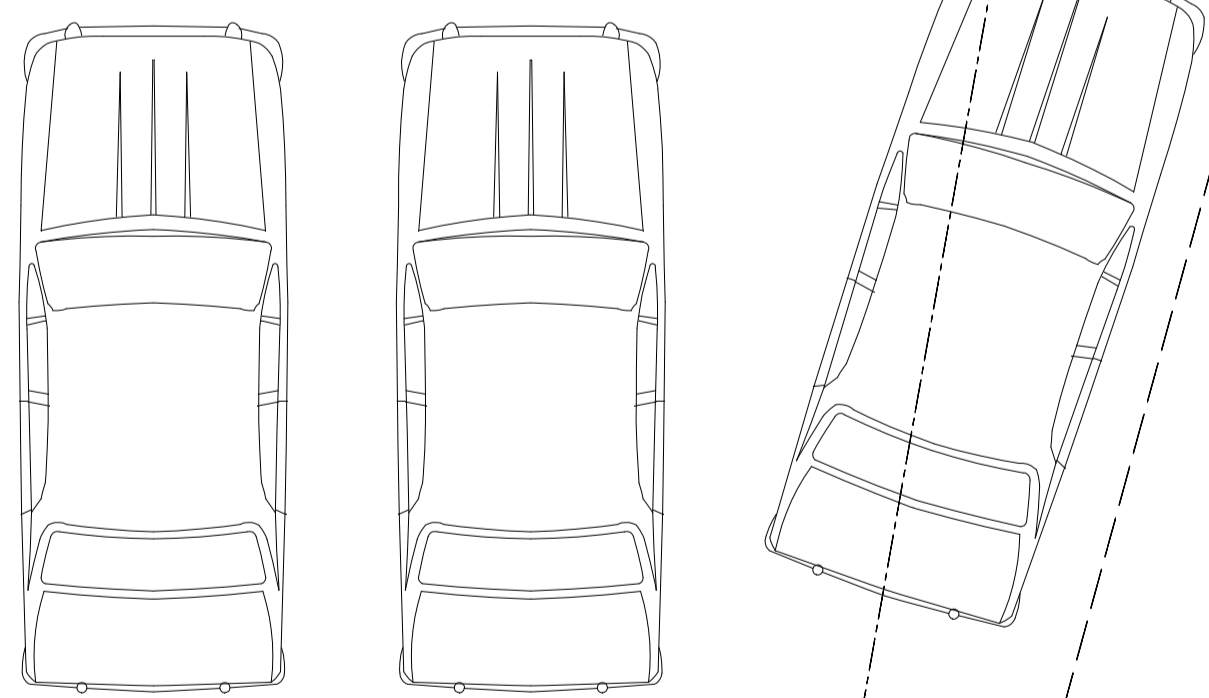

ALL DIMENSIONS & INFORMATION FOUND ON THESE DRAWINGS ARE TO BE CHECKED BY THE CONTRACTOR PRIOR TO COMMENCEMENT OF ANY WORKS ON SITE
ANY DISCREPANCIES FOUND ARE TO BE DISCUSSED WITH 'ARIA DESIGN'.
IF IN DOUBT - 'ASK'
DO NOT SCALE FROM THESE DRAWINGS
THIS DRAWING IS FOR PLANNING PURPOSES ONLY

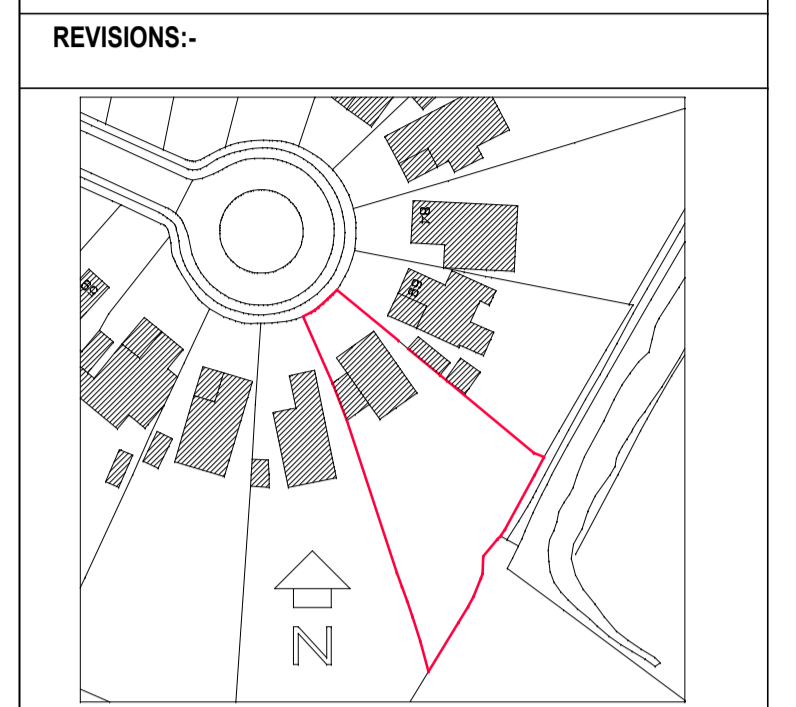

NOTES:-

PROJECT:-
67 Oakroyd Avenue
Potters Bar
Herts

TITLE:-
Plans and Elevations
As Proposed

SCALE:- 1:50, 1:100 JOB/DRG. No:-
DATE:- Nov 2023 1526:02A

Aria Design
ARCHITECTURAL DESIGNS AND SURVEYS
90 Chertsey Rise
Stevenage
Hertfordshire SG2 9JL
Tel (01438) 231641 Mob 07780 928317