



LIMPENHOE VILLAGE HALL · CHURCH ROAD · LIMPENHOE · NORWICH · NORFOLK · NR13 3JB
 EXISTING

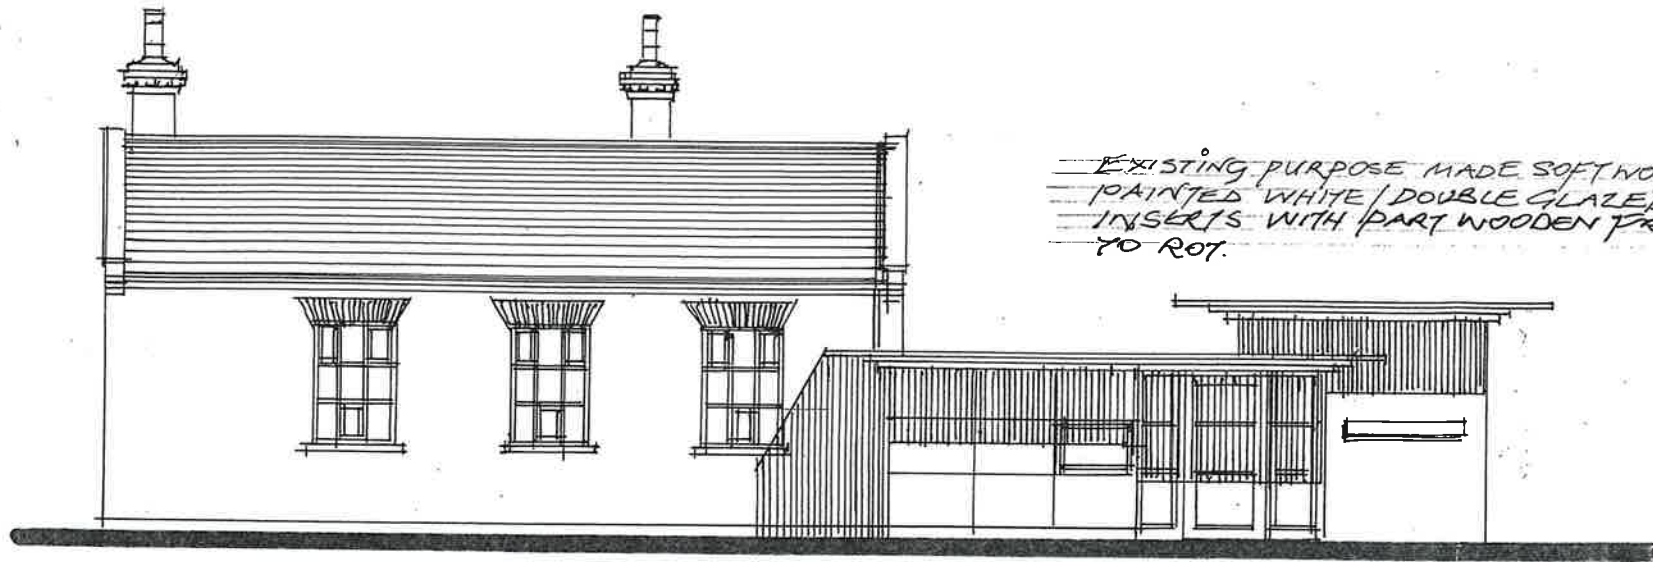


EXISTING PURPOSE MADE SOFT WOOD WINDOWS
 PAINTED WHITE / DOUBLE GLAZED / WITH ALUMINIUM
 INSERTS WITH PART WOODEN FRAMES STARTING
 TO ROT.

EXISTING NORTH ELEVATION FACING CHURCH ROAD · 1:100

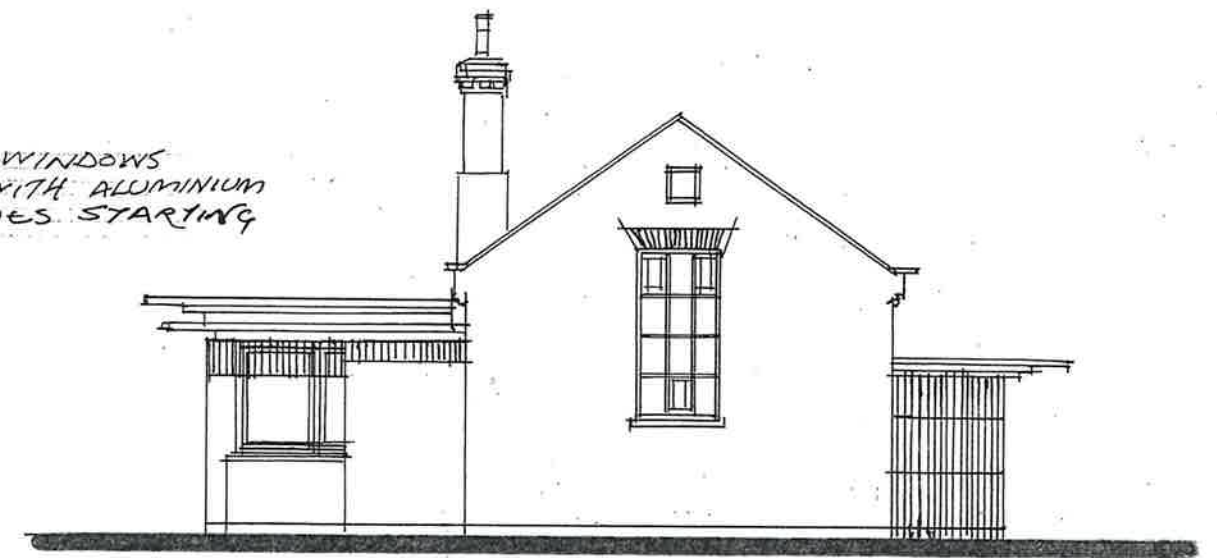


EXISTING EAST ELEVATION 1:100

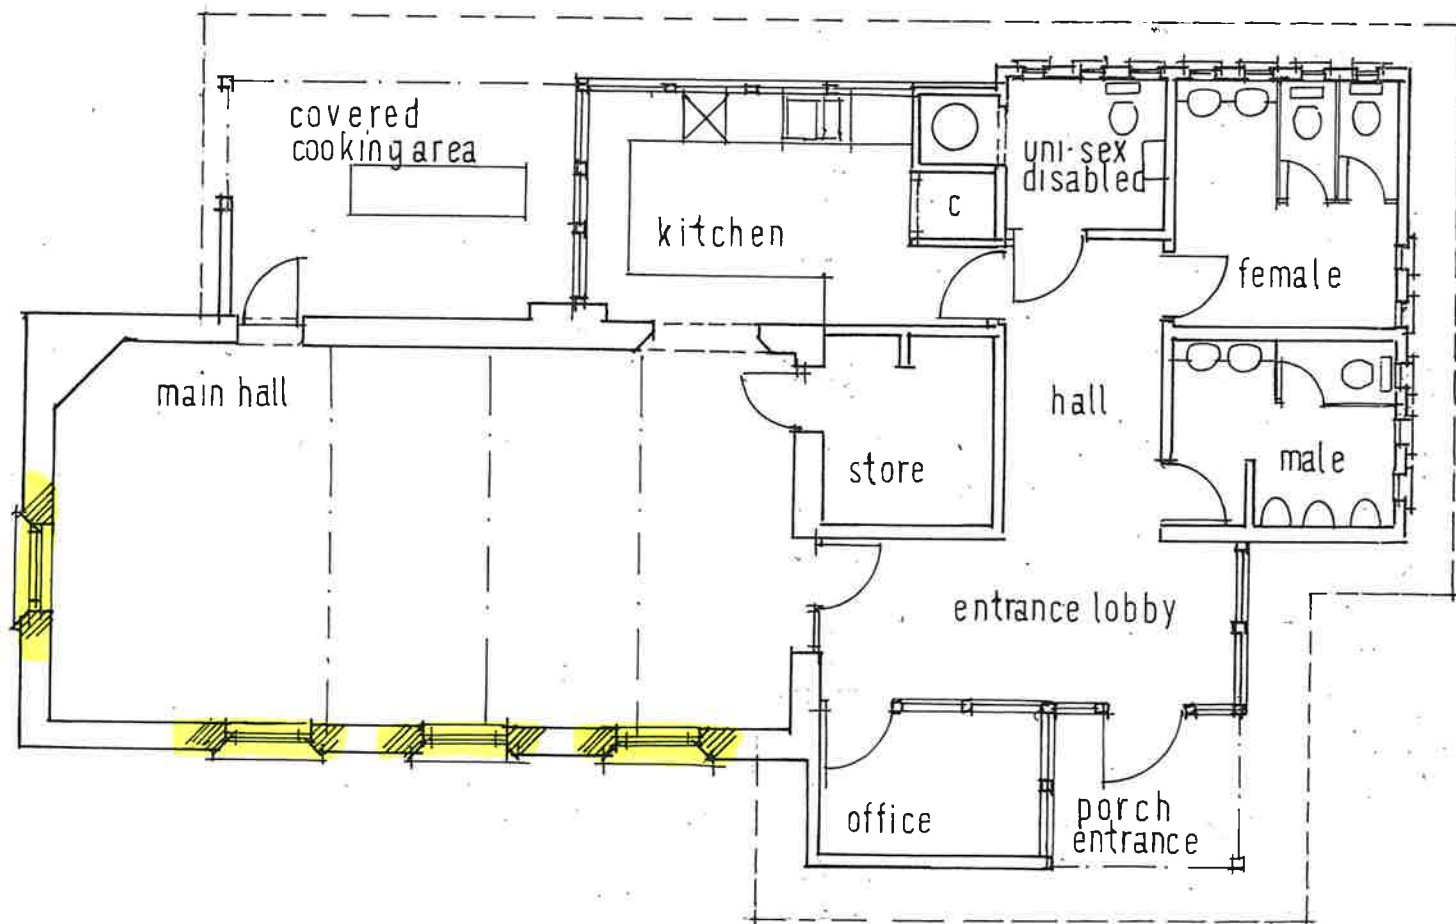

EXISTING GROUND FLOOR PLAN · 1:100

CLIENT : LIMPENHOE VILLAGE HALL
 DATE : NOVEMBER · 2023 REF : CF31123 / 1

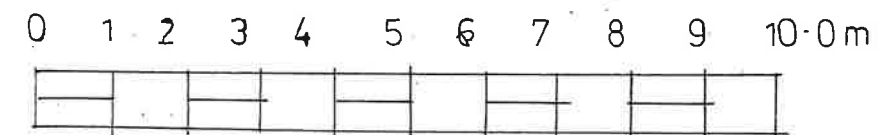

SCALE · 1:100