


Octavia Terrace Greenock 1

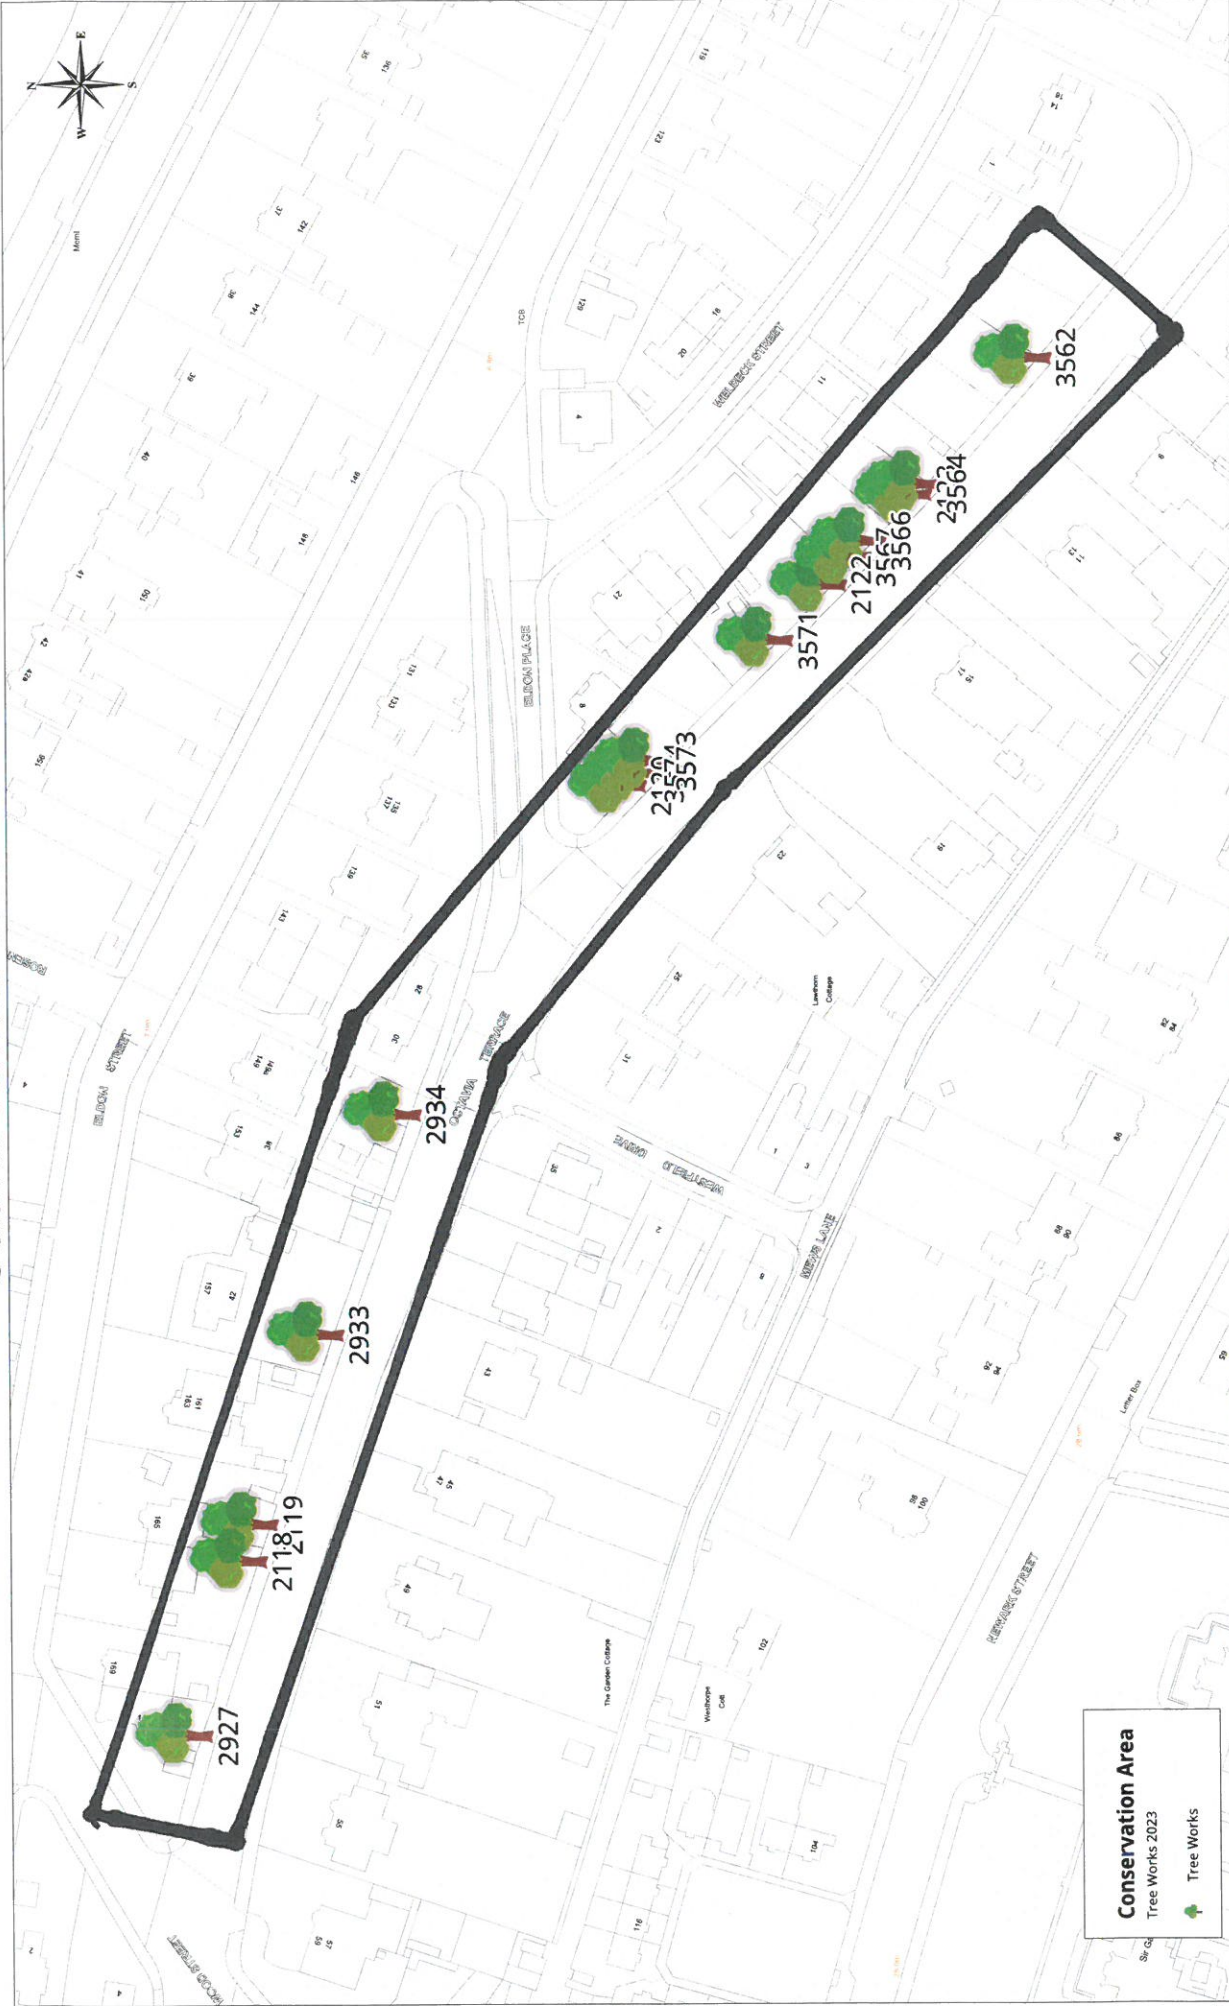

Conservation Area
Tree Works 2023

Tree Works


Inverclyde
council
Roads & Transportation

Environment & Regeneration
Stuart Jamieson, Director
Municipal Buildings
Greenock, PA15 1LY
Tel: 01475 712132
stuart.jamieson@inverclyde.gov.uk

Plan Creator: Joe Gray
Date: 18/10/2023
Scale: 1:1250

Ordnance Survey
Licensed System Supplier
Reproduced by permission of Ordnance Survey on behalf of HMRC.
© Crown copyright and database right 2023.
All rights reserved.
Ordnance Survey Licence number 10002921.

Octavia Terrace Greenock 2

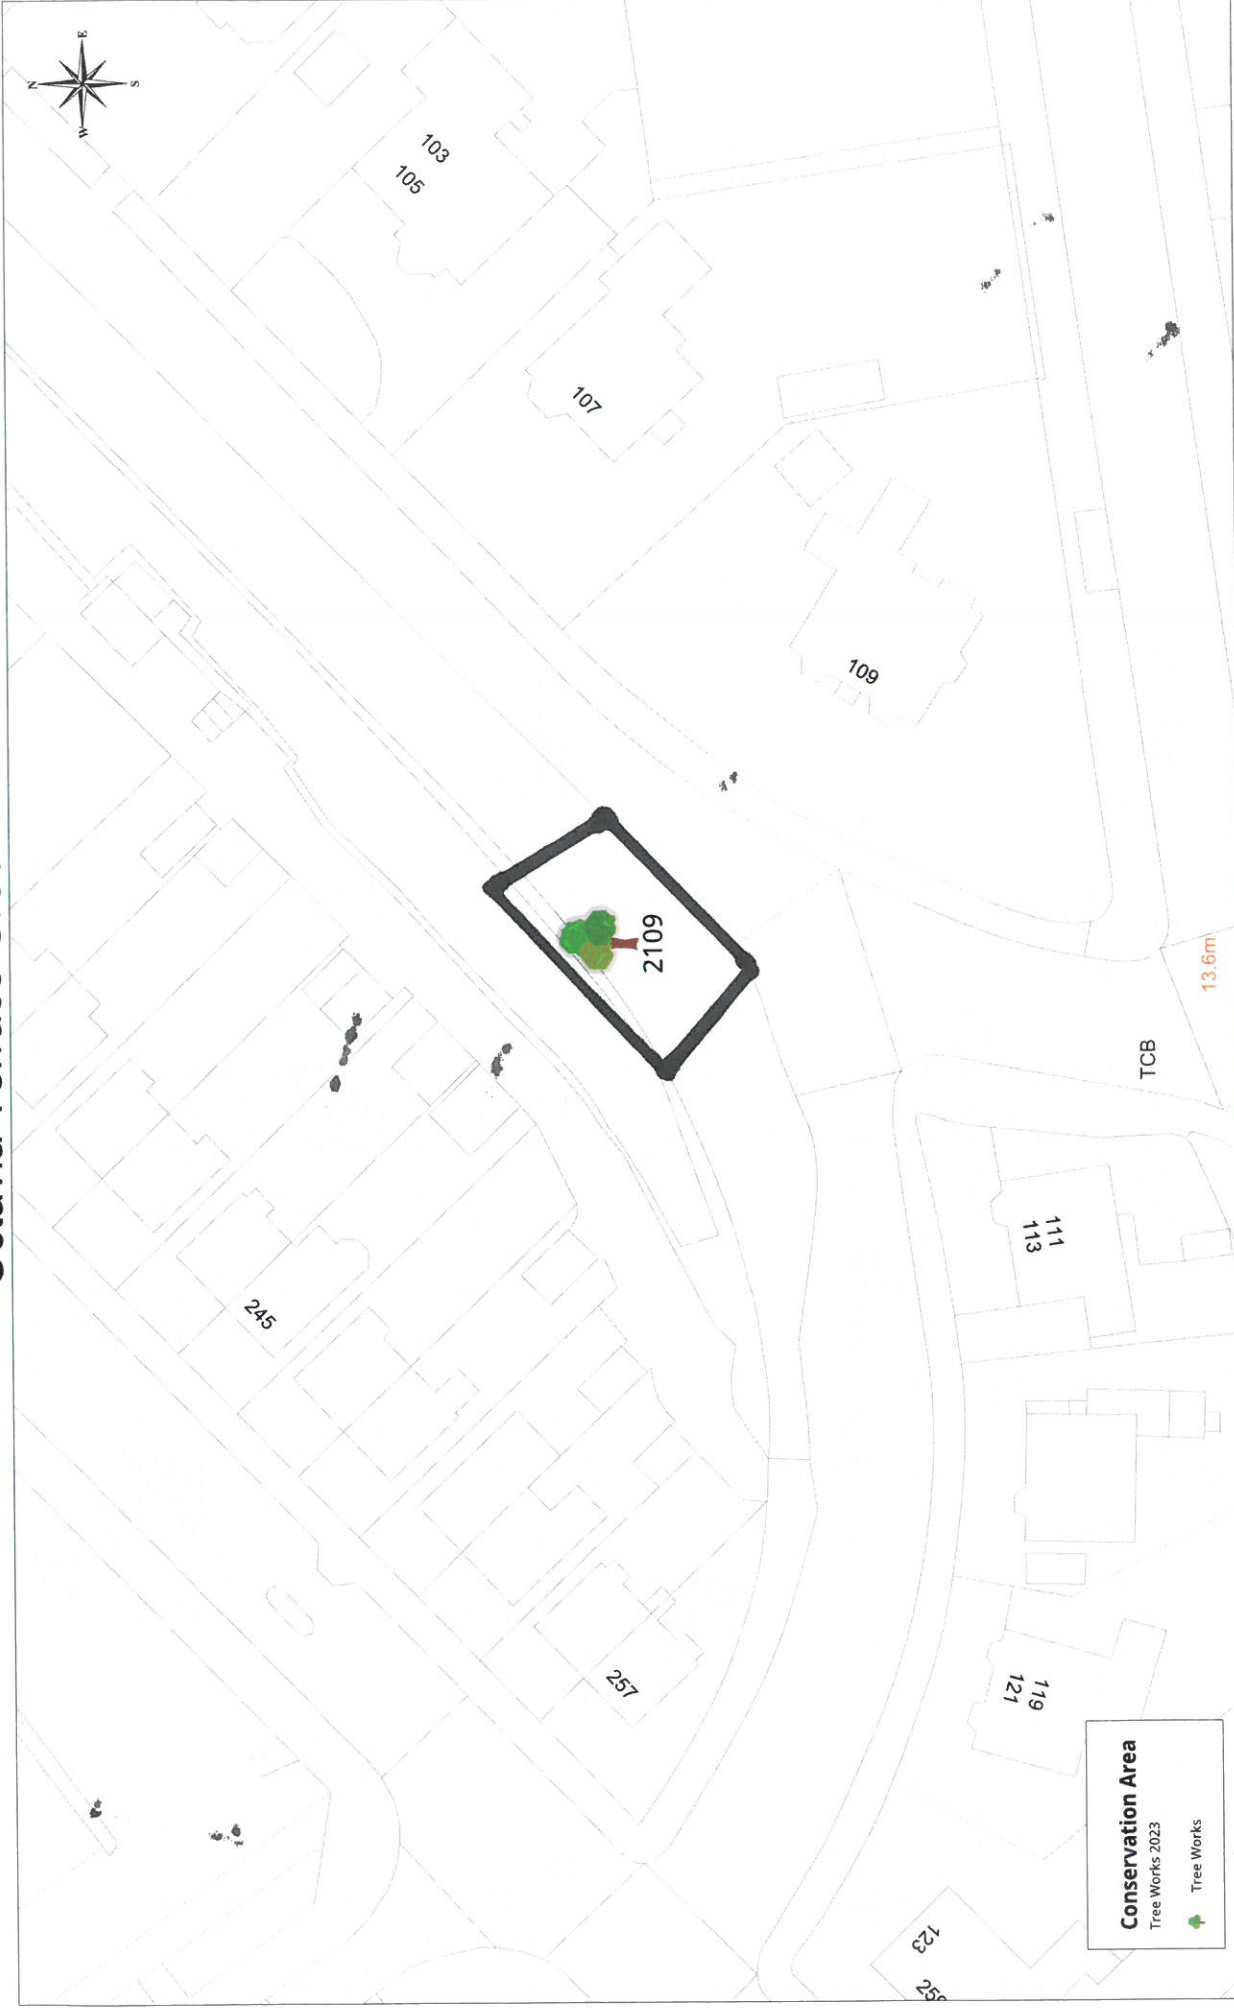

Reproduced by permission of Ordnance Survey on behalf of HMGO.
 © Crown copyright and database right 2023.
 All rights reserved.
 Ordnance Survey Licence number 10002421

Plan Creator: Joe Gray
Date: 18/10/2023
Scale: 1:500

Conservation Area
 Tree Works 2023
 Tree Works

Inverclyde
 council
Roads & Transportation

Environment & Regeneration
 Susan Jamieson, Director
 Municipal Buildings
 Greenock, PA15 1LY
 Tel: 01475 712712
 Fax: 01475 712713
 email: s.jamieson@inverclyde.gov.uk