



- GENERAL NOTES**
- THIS DRAWING IS TO BE READ IN CONJUNCTION WITH ALL GENERAL ARRANGEMENT DRAWINGS, PROJECT DETAILS AND SPECIFICATIONS.
  - ALL DIMENSIONS TO BE CHECKED ON SITE PRIOR TO THE FABRICATION OF ANY WORK AND/OR ORDERING ANY MATERIAL. UNLESS NOTED OTHERWISE, ALL DIMENSIONS ARE TO STRUCTURAL FACES AND/OR PARTITION STUDS.
  - ABBREVIATIONS USED:-
    - MJ MOVEMENT JOINT
    - HL AT HIGH LEVEL
    - AAV AIR ADMITTANCE VALVE
    - SVP SOIL AND VENT PIPE
    - DP DRAINAGE POINT
    - RWP RAIN-WATER PIPE
  - SB DENOTES STRUCTURAL BEAM OVER. FOR ALL STRUCTURAL STEELWORK, PADSTONES, AND MOVEMENT JOINT DETAILS REFER TO THE STRUCTURAL ENGINEER'S DRAWINGS.
  - ALL DRAINAGE RUNS TO BE ABOVE FLOOR UNLESS STATED OTHERWISE. ALL DRAINAGE TO BE CONFIRMED AND DETAILED BY M&E ENGINEER.
  - KITCHEN LAYOUT TO SPECIALIST'S DESIGN AND DETAILS
  - FOR MOVEMENT JOINT, BED JOINT REINFORCEMENT AND ALL STRUCTURAL INFORMATION REFER TO STRUCTURAL ENGINEERS DRAWINGS AND DETAILS
  - TRUSSES AND ROOF DESIGN TO BE CONFIRMED OR DESIGNED BY SPECIALISTS.
  - ELECTRIC AND M&E WORK TO BE CARRIED OUT BY QUALIFIED AND REGISTERED SPECIALIST.
  - ALL EXTERNAL MATERIALS TO MATCH WITH THE EXISTING. ALL DETAILS TO BE CONFIRMED BEFORE PLACING ANY ORDER FOR MATERIALS OR COMMENCEMENT OF WORK ON SITE.
  - ALL WALLS WHICH NEED TO BE REMOVED, SHOULD BE CARRIED OUT AS PER ENGINEER'S INSTRUCTIONS
  - THIS DRAWING IS COPYRIGHT AND SHOULD NOT BE REPRODUCED WITHOUT THE WRITTEN APPROVAL OF ARCHITOWN LIMITED.
  - ALL DIMENSIONS TO BE CHECKED ON SITE AND ANY DISCREPANCIES BROUGHT TO THE ATTENTION OF THE ARCHITOWN LIMITED.
  - NO DIMENSIONS TO BE SCALED.
  - THIS DRAWING IS TO BE READ IN CONJUNCTION WITH ALL OTHER RELEVANT ARCHITECTS, SERVICE ENGINEERS AND STRUCTURAL / CIVIL ENGINEERS DRAWINGS AND SPECIFICATIONS.
  - ALL THE INFORMATION IS PROVIDED BY THE CLIENT. ARCHITOWN LIMITED LTD. DO NOT TAKE ANY RESPONSIBILITY FOR ANY DISCREPANCY.
  - ALL RIGHTS RESERVED.


**Note**  
 Architorium has prepared these drawings based on the previous Architects drawings provided by the client. Architorium will not take any liability of the discrepancies in these drawings. Setting out engineer must be called on site to set out the building. Any discrepancy must be reported back to us before ordering materials and commencement of works on site.

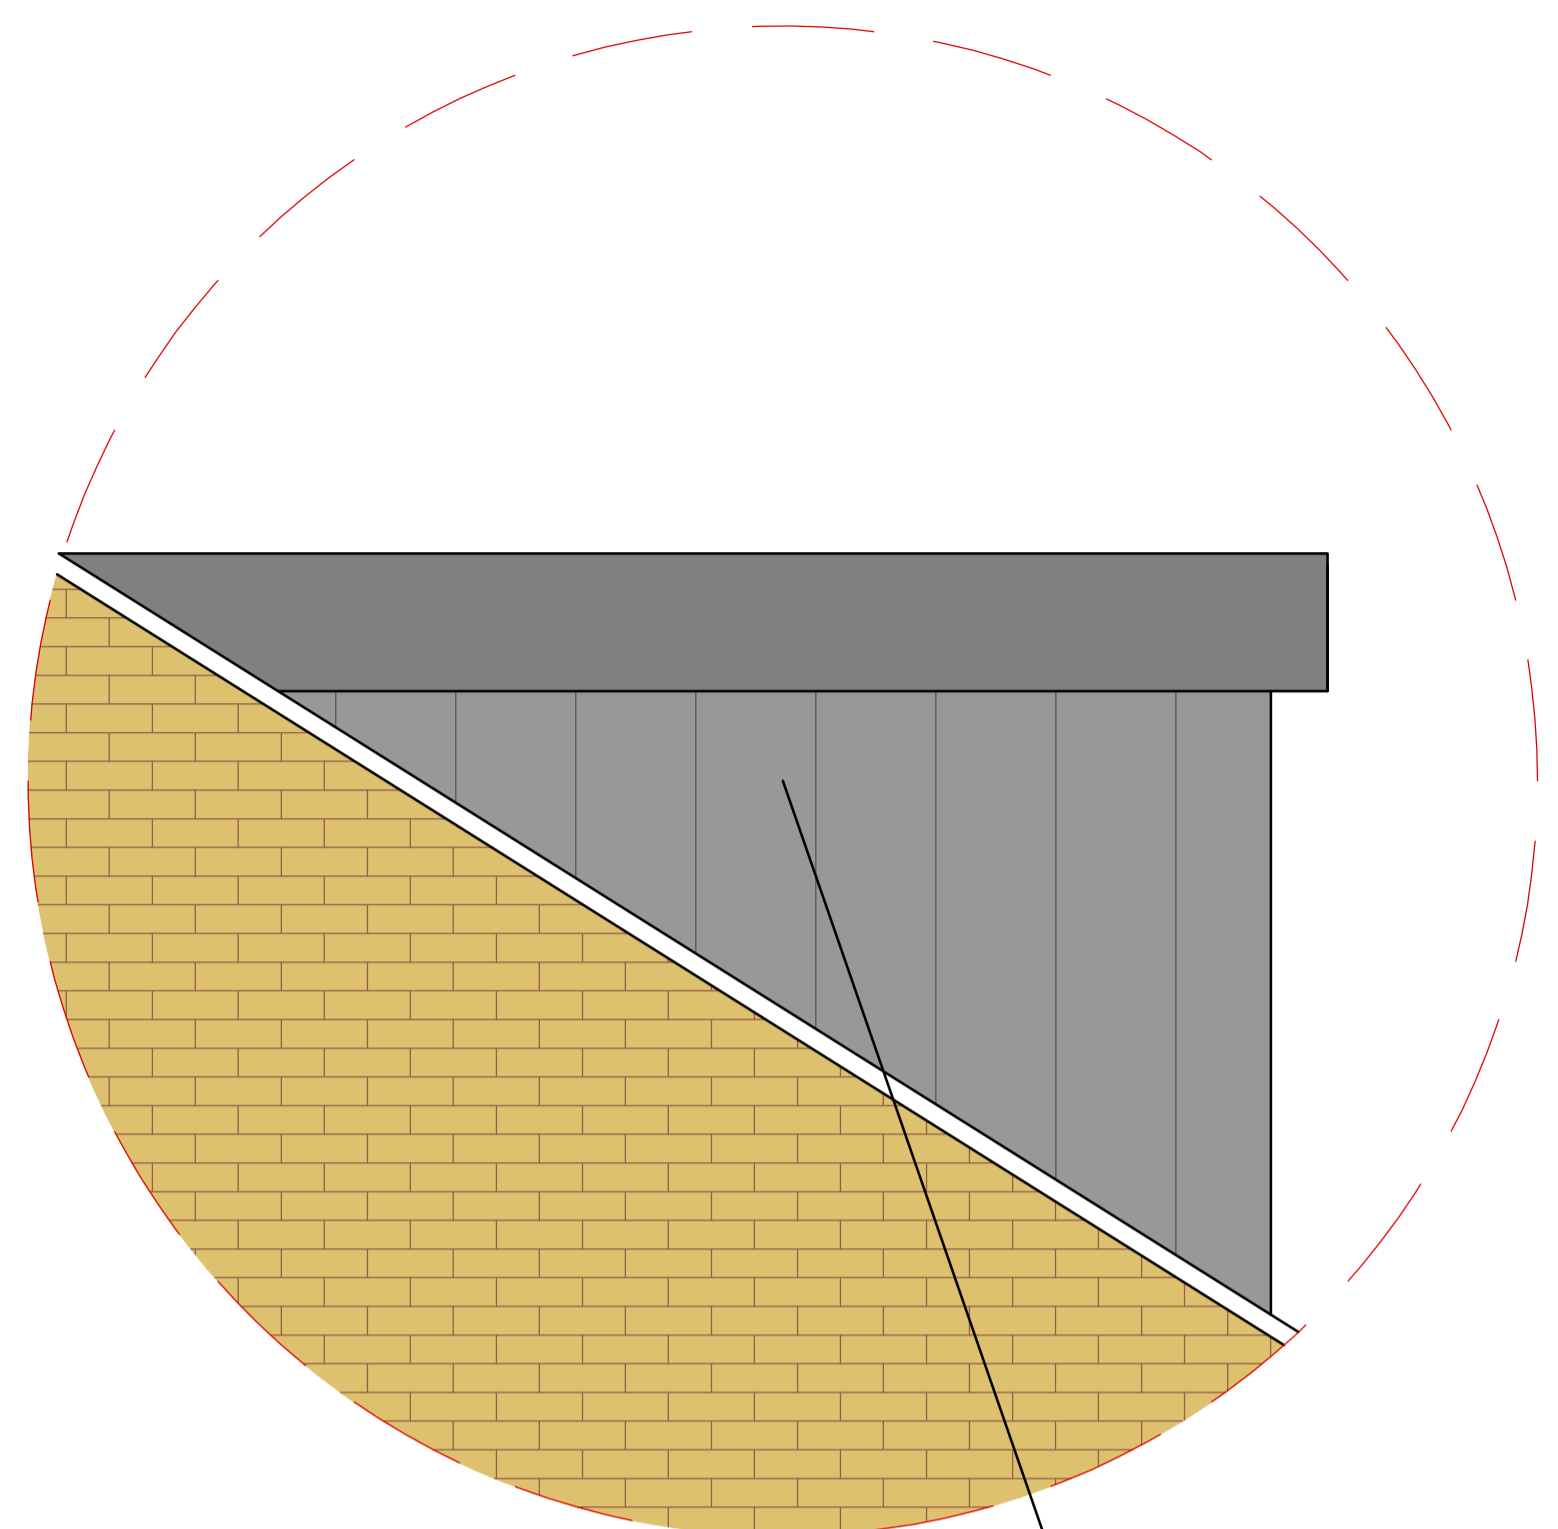

ROOF, GUTTER AND RWP TO BE GREENCOAT PLX PURAL BT ANTHRACITE GREY RR2H8 / SS0087. CONCEALED GUTTER CONSTRUCTION ON TOP OF THE BRICK WALL AS PER MANUFACTURE DESIGN AND SPECIFICATION

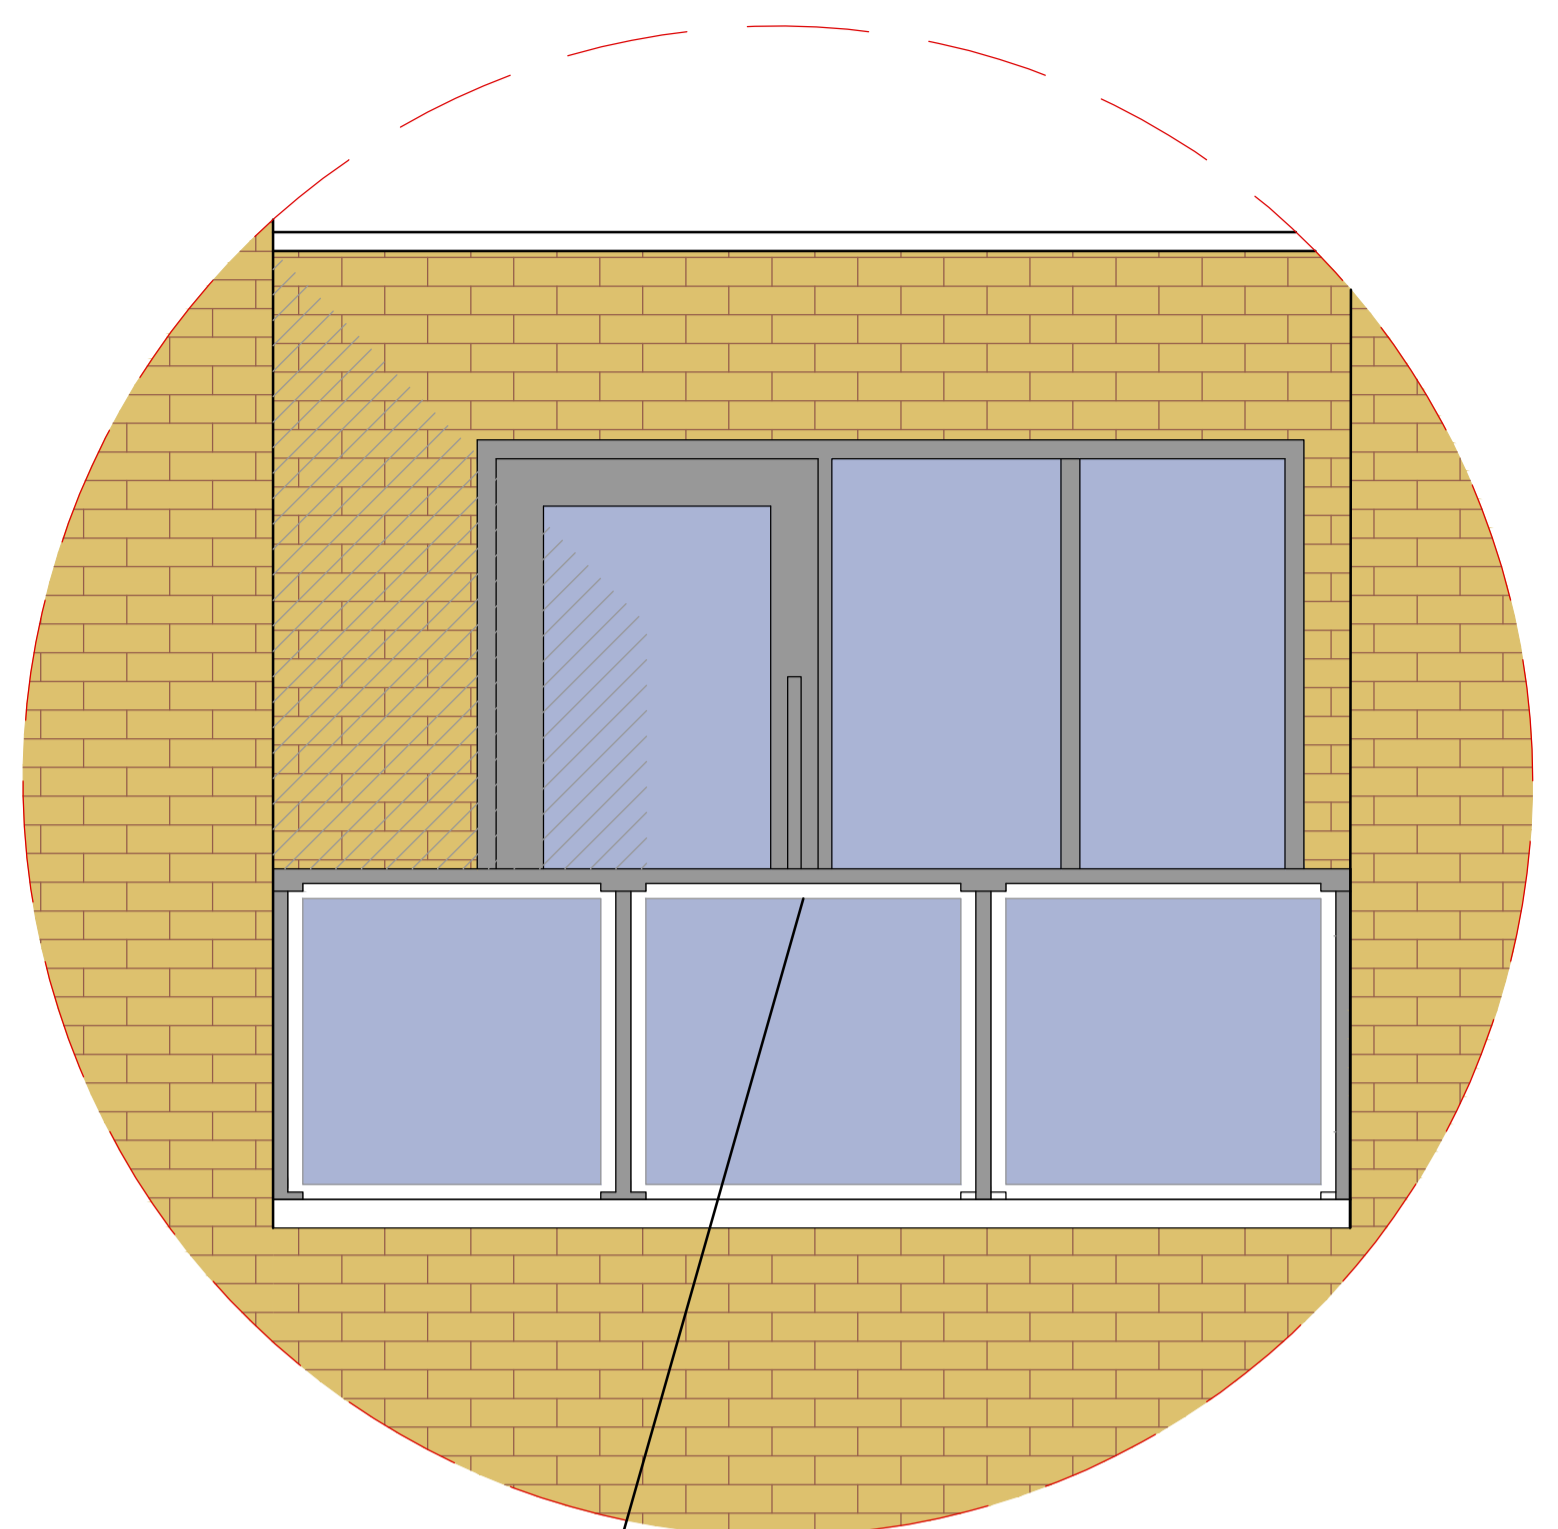

ANTHRACITE GREY ALUMINIUM DOORS AND WINDOW WITH GLASS RAILING


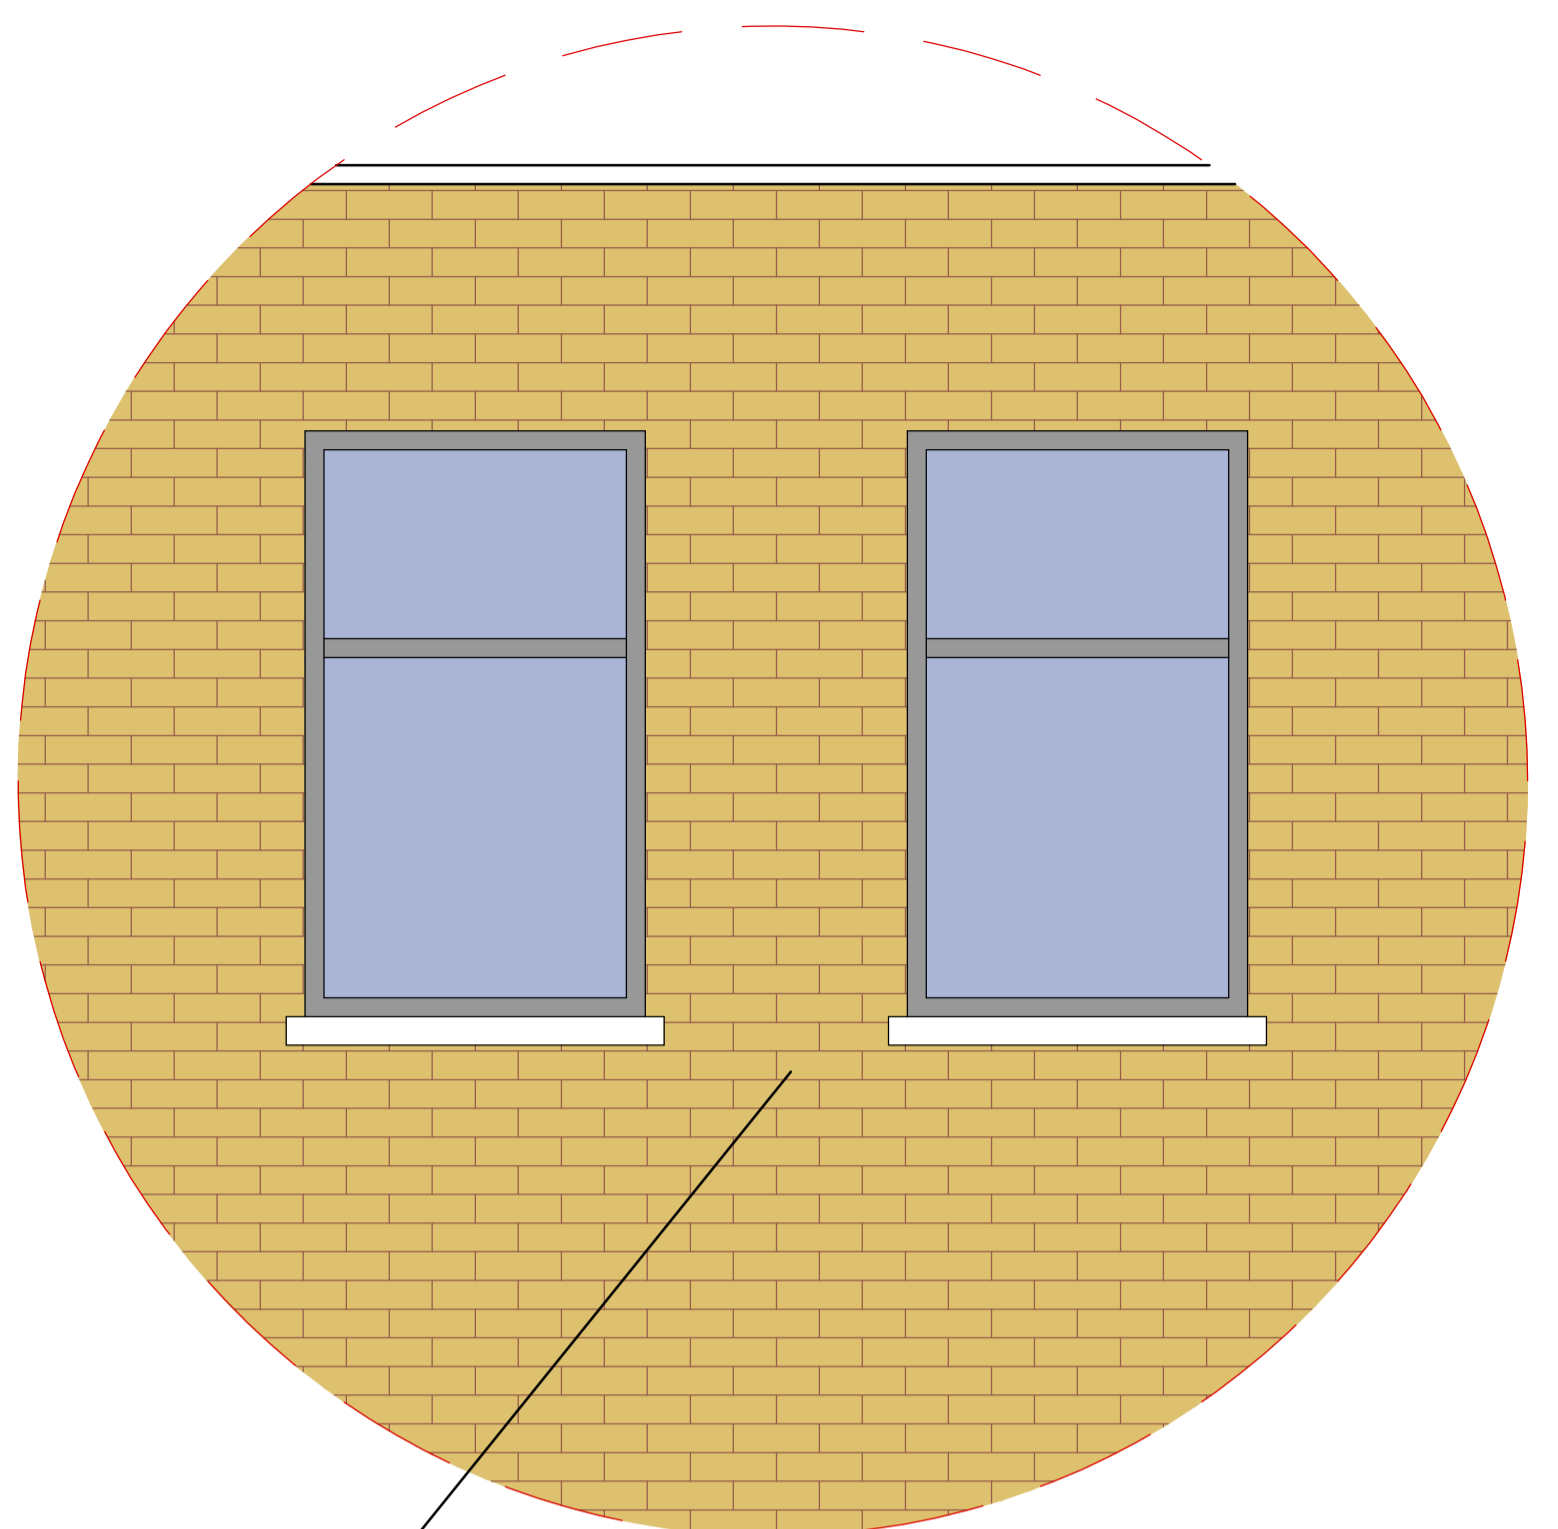


ANTHRACITE GREY ALUMINIUM WINDOW WITH STONE CILL

**CALL OUT DRAWINGS**  
 SCALE 1:20



REFERENCE FOR STONE CILL

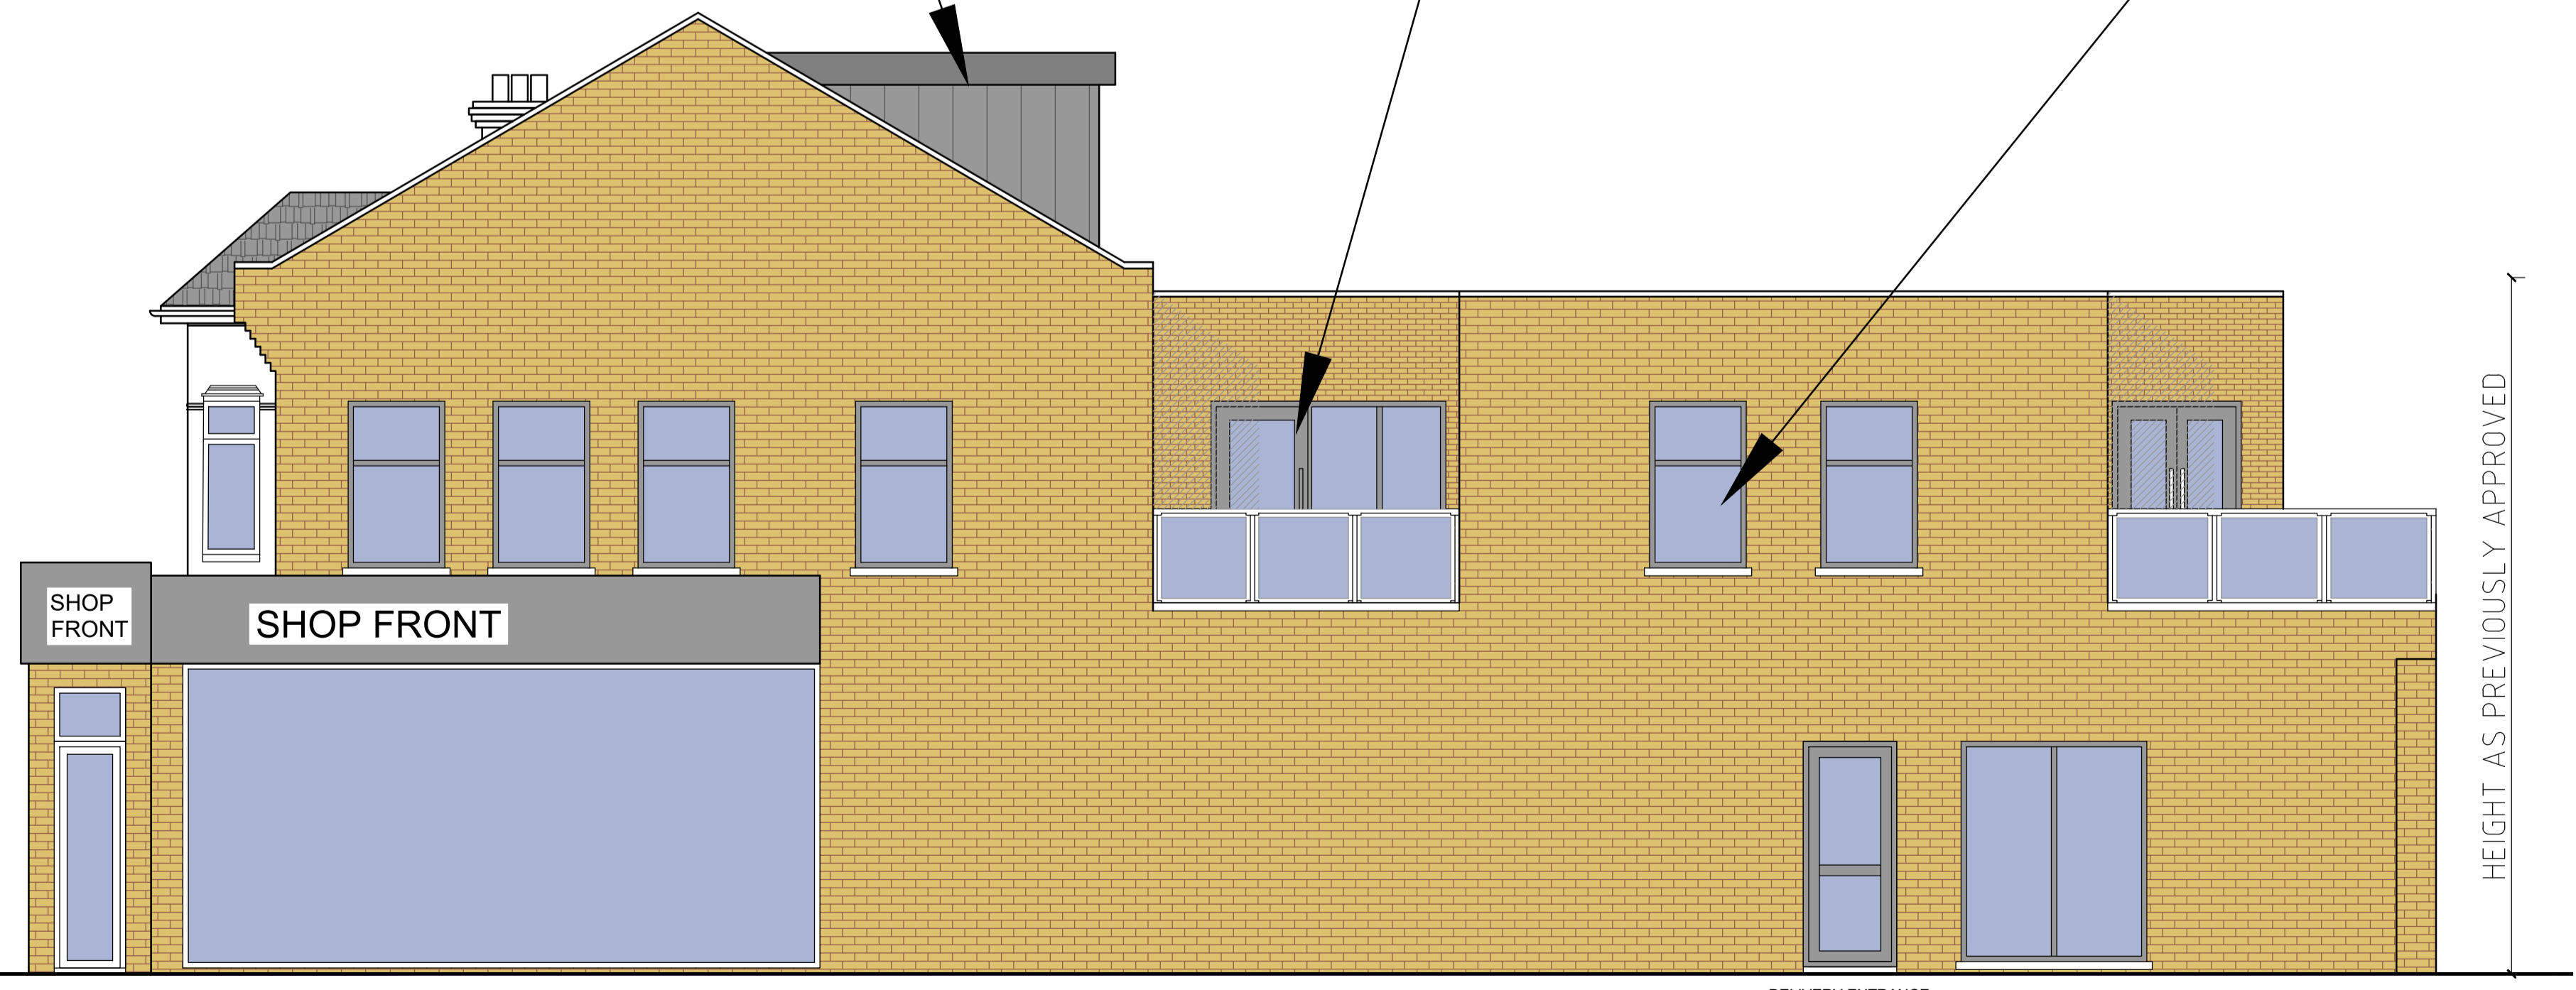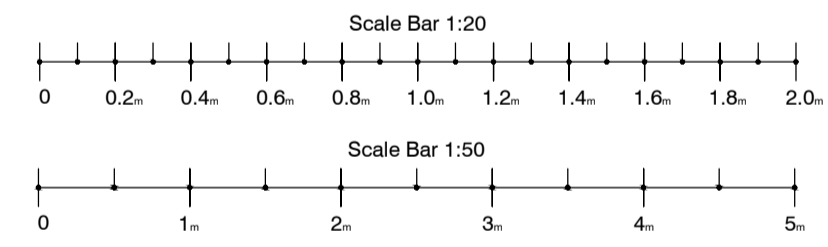

**PROPOSED SIDE ELEVATION**  
 ALL NEIGHBORING PROPERTIES ARE INDICATIVE ONLY

HEIGHT AS PREVIOUSLY APPROVED

REFERENCE IMAGE FOR METAL ROOF CLADDING AND TBS MYSTIQUE BRICKS

STATUS PLANNING		
Project 250_GREEN_STREET		
Drawing Title E7_8LF		
Drawing Title MATERIAL_SHEET		
Date JULY_2023	Scale 1:50@A1 1:20@A1	Drawn by SM
Project No 786	Drawing No 23-786-P16	Revision

**ARCHITURIUM**  
 DEVELOPMENTS LIMITED

**ARCHITECTURE, PROJECT  
 MANAGEMENT & CONSTRUCTION  
 MANAGEMENT**

Ferguson House, 113 Cranbrook Road,  
 Ilford, Essex. IG1 4PU  
 Contact : 020 3362 4200