



Client	Mr. Vijayantha Porowagoda		
Project	332 Sutton Common Road, Sutton, Surrey, SM3 9NQ		
Job Title	Rear Extension and loft conversion		
Drawing Title	SIDE ELEVATIONS		
Date	Oct 2023	Drawing No.	RDK/HA/1080/DWG-08
Revision:	R1		
Date:	NOV		
Suitability			
Ref Archt. Dwg.			
RDK CIVIL ENGINEERING LIMITED			
1, FERNHILL COURT, ALMONDSBURY, BS32 4LX			
1:50	Scale 1:50		
1:100	Scale 1:100		

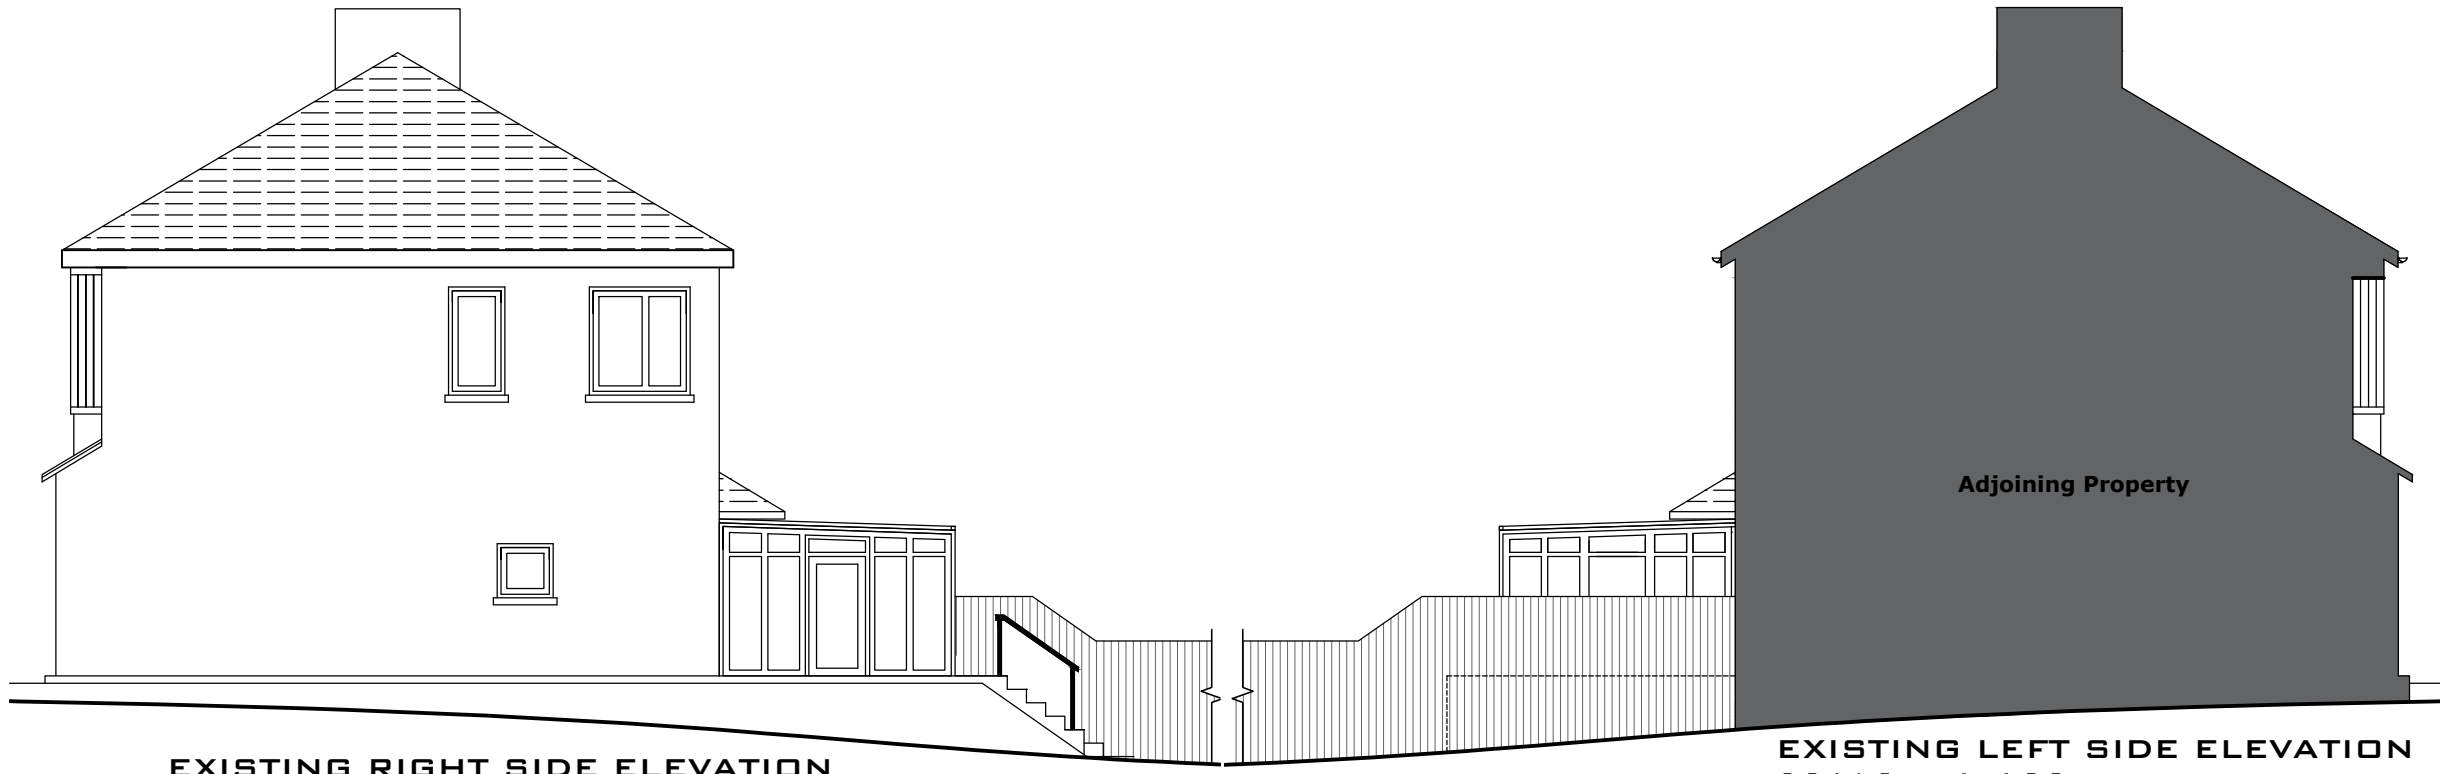


EXISTING RIGHT SIDE ELEVATION
SCALE : 1 : 100

EXISTING LEFT SIDE ELEVATION
SCALE : 1 : 100

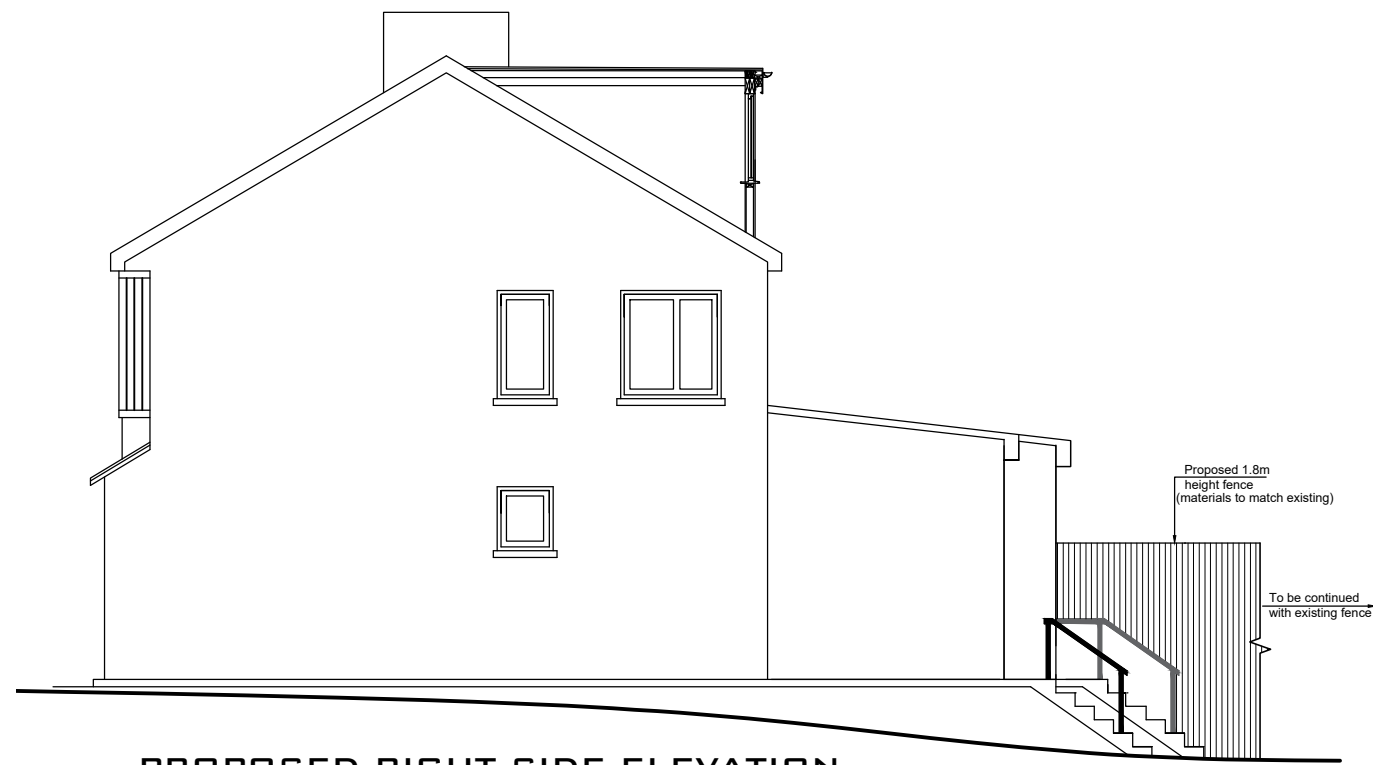

PROPOSED RIGHT SIDE ELEVATION
SCALE : 1 : 100

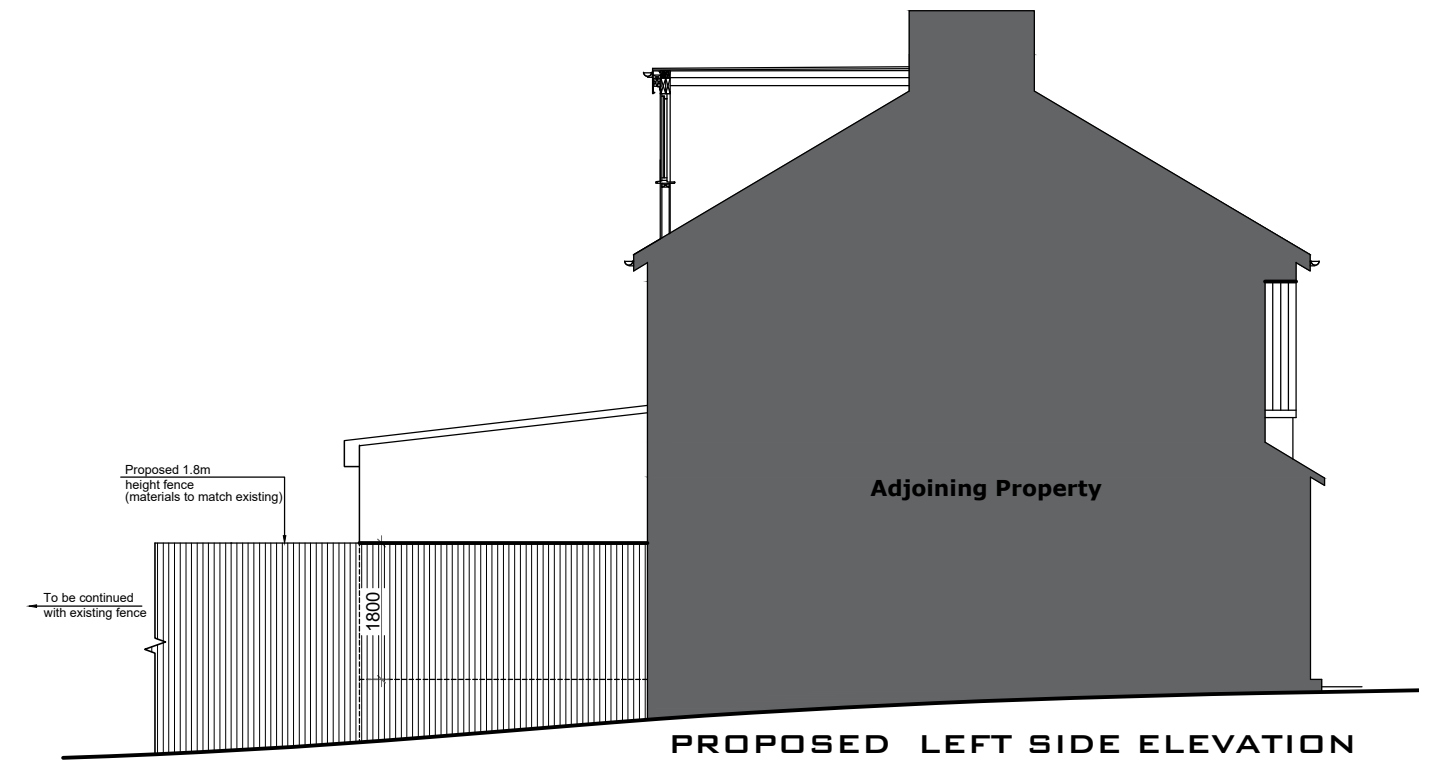

PROPOSED LEFT SIDE ELEVATION
SCALE : 1 : 100