


Previous Rear Elevation

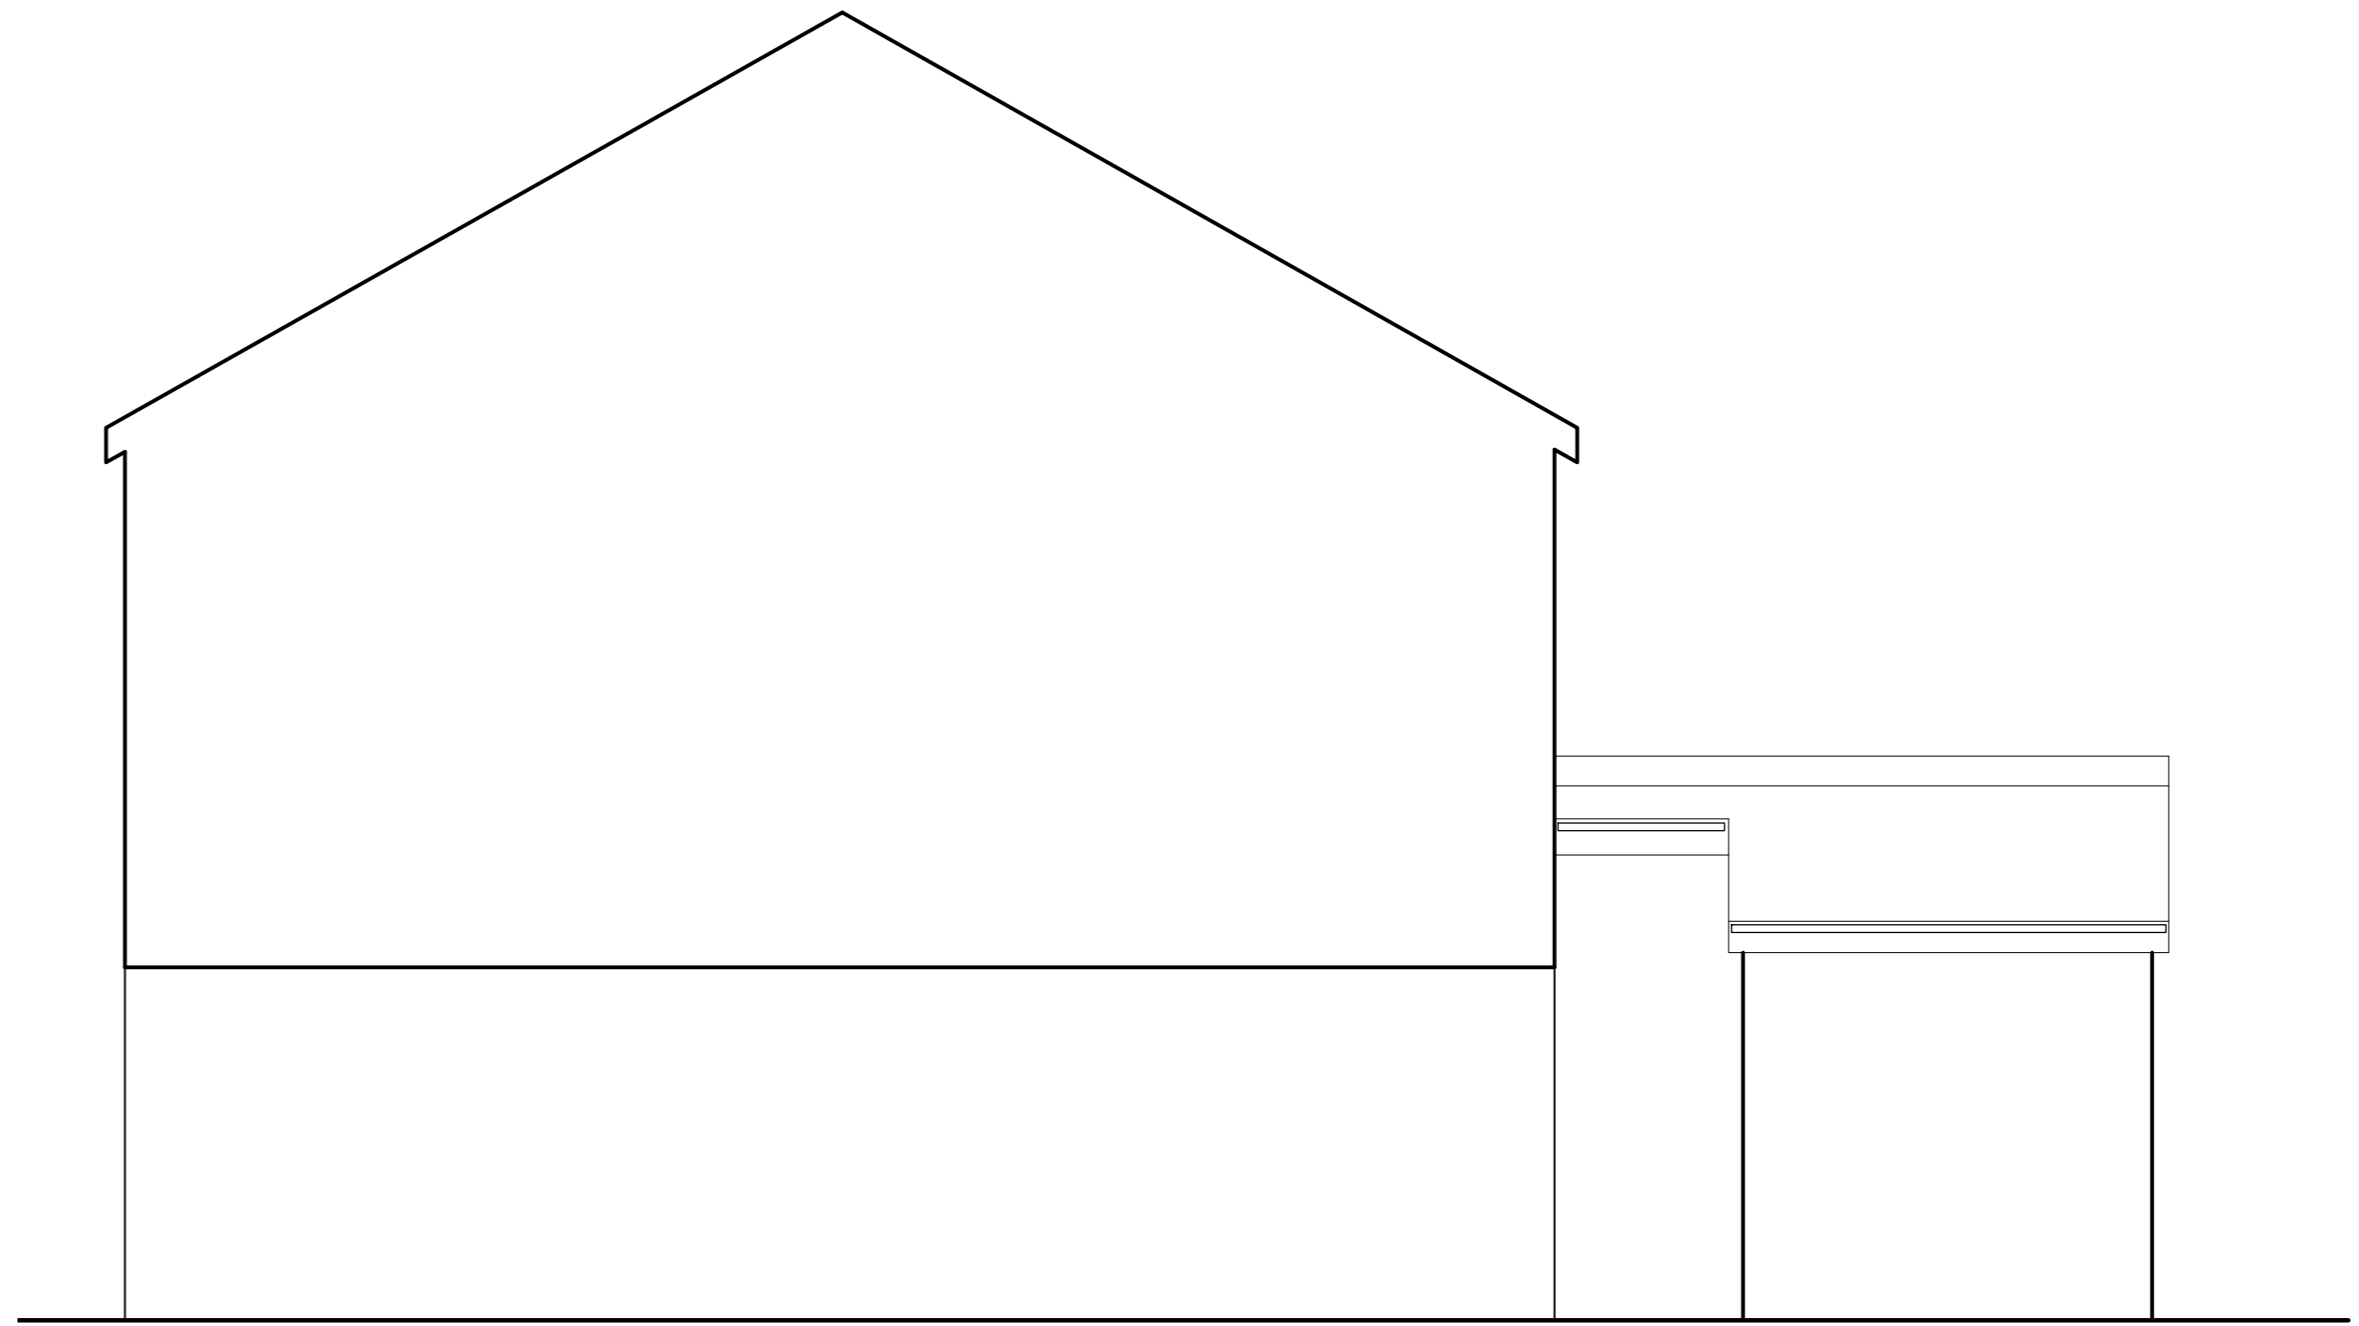

Previous Sectional view A-A