

52, DEEPPALE AVENUE, SCARBOROUGH, NORTH YORKSHIRE, YO11 2UF

Supplied by: www.ukmapcentre.com  
 Serial No: 269295  
 Centre Coordinates: 504136,486110  
 Production Date: 09/08/2023 15:54:44




© Crown copyright and database rights 2023 Ordnance Survey 100048957. The representation of road, track or path is no evidence of a boundary or right of way. The representation of features as lines is no evidence of a property boundary.

0m 1cm = 12.5m 62.5m  
 Scale 1:1250

52, DEEPPALE AVENUE, SCARBOROUGH, NORTH YORKSHIRE, YO11 2UF

Supplied by: www.ukmapcentre.com  
 Serial No: 269294  
 Centre Coordinates: 504136,486110  
 Production Date: 09/08/2023 15:54:34

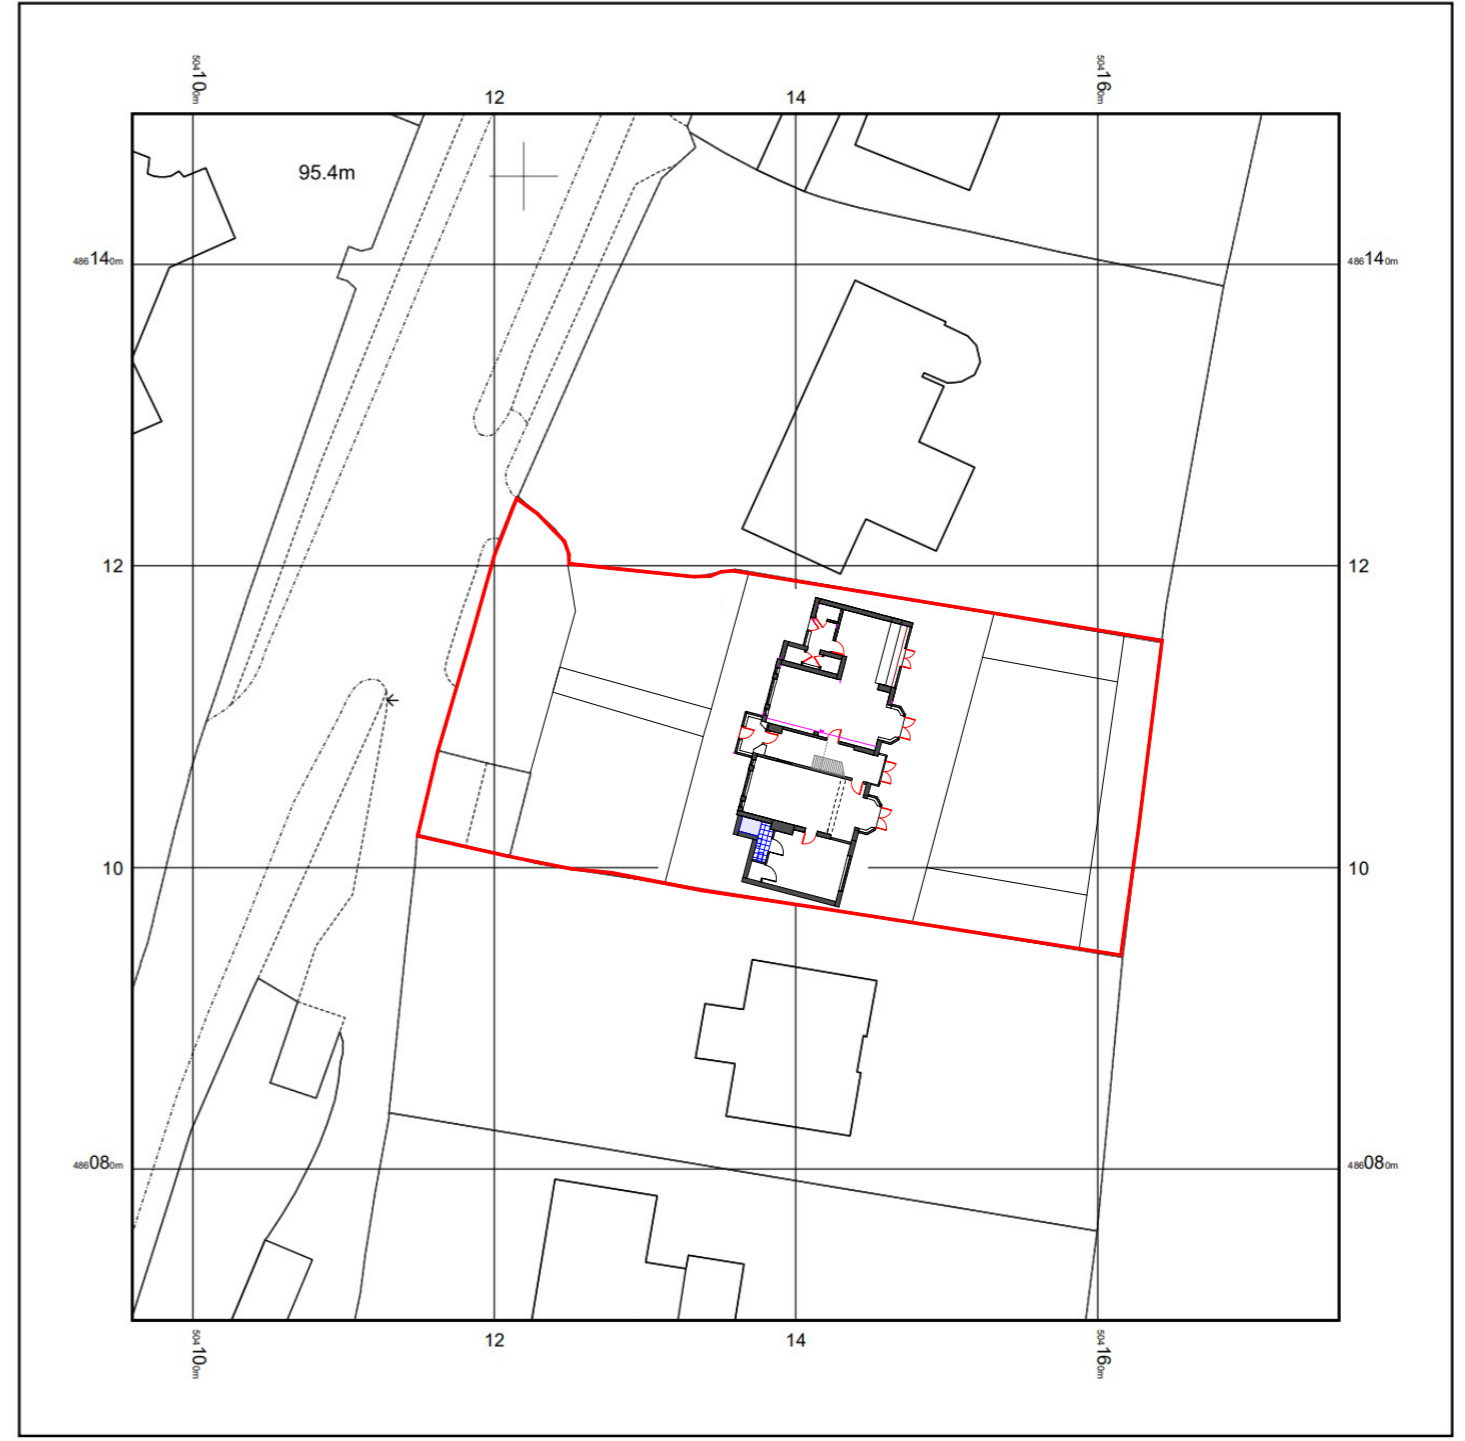

© Crown copyright and database rights 2023 Ordnance Survey 100048957. The representation of road, track or path is no evidence of a boundary or right of way. The representation of features as lines is no evidence of a property boundary.

0m 1cm = 5m 25m  
 Scale 1:500

location and block plans

proposed extensions at deepdale scarborough drawing no. 18.04-01