


first floor layout



ground floor layout

existing layouts

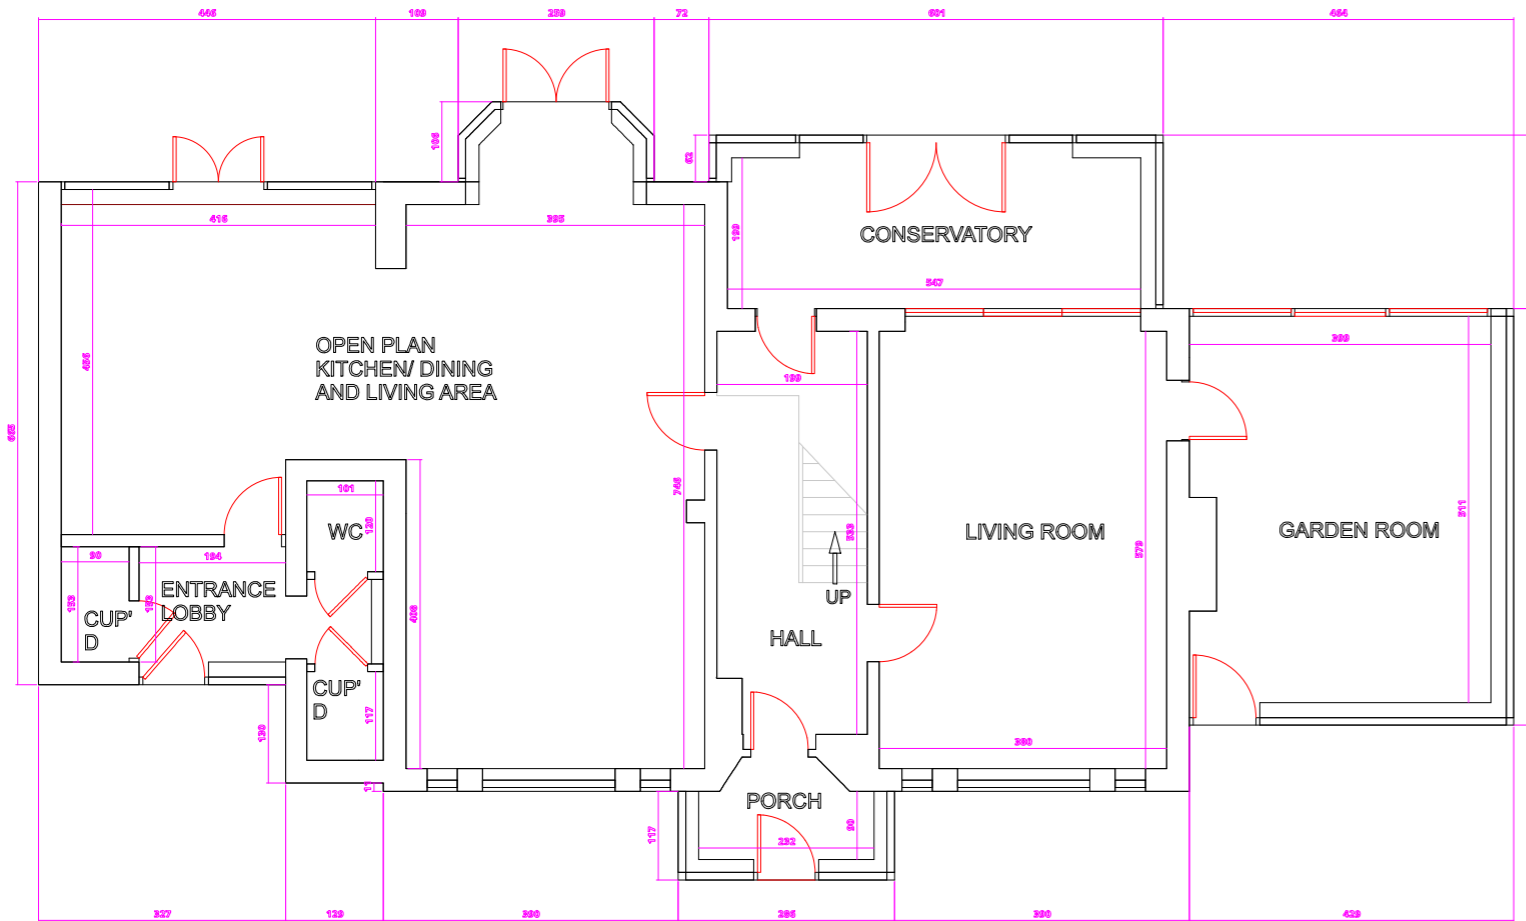

proposed extensions at deepdale scarborough - scale 1:100@A3 drawing no. 18.04-01

