
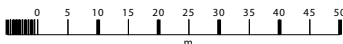


Howdens Unit 4 Whitworth Road, SG1 4QS

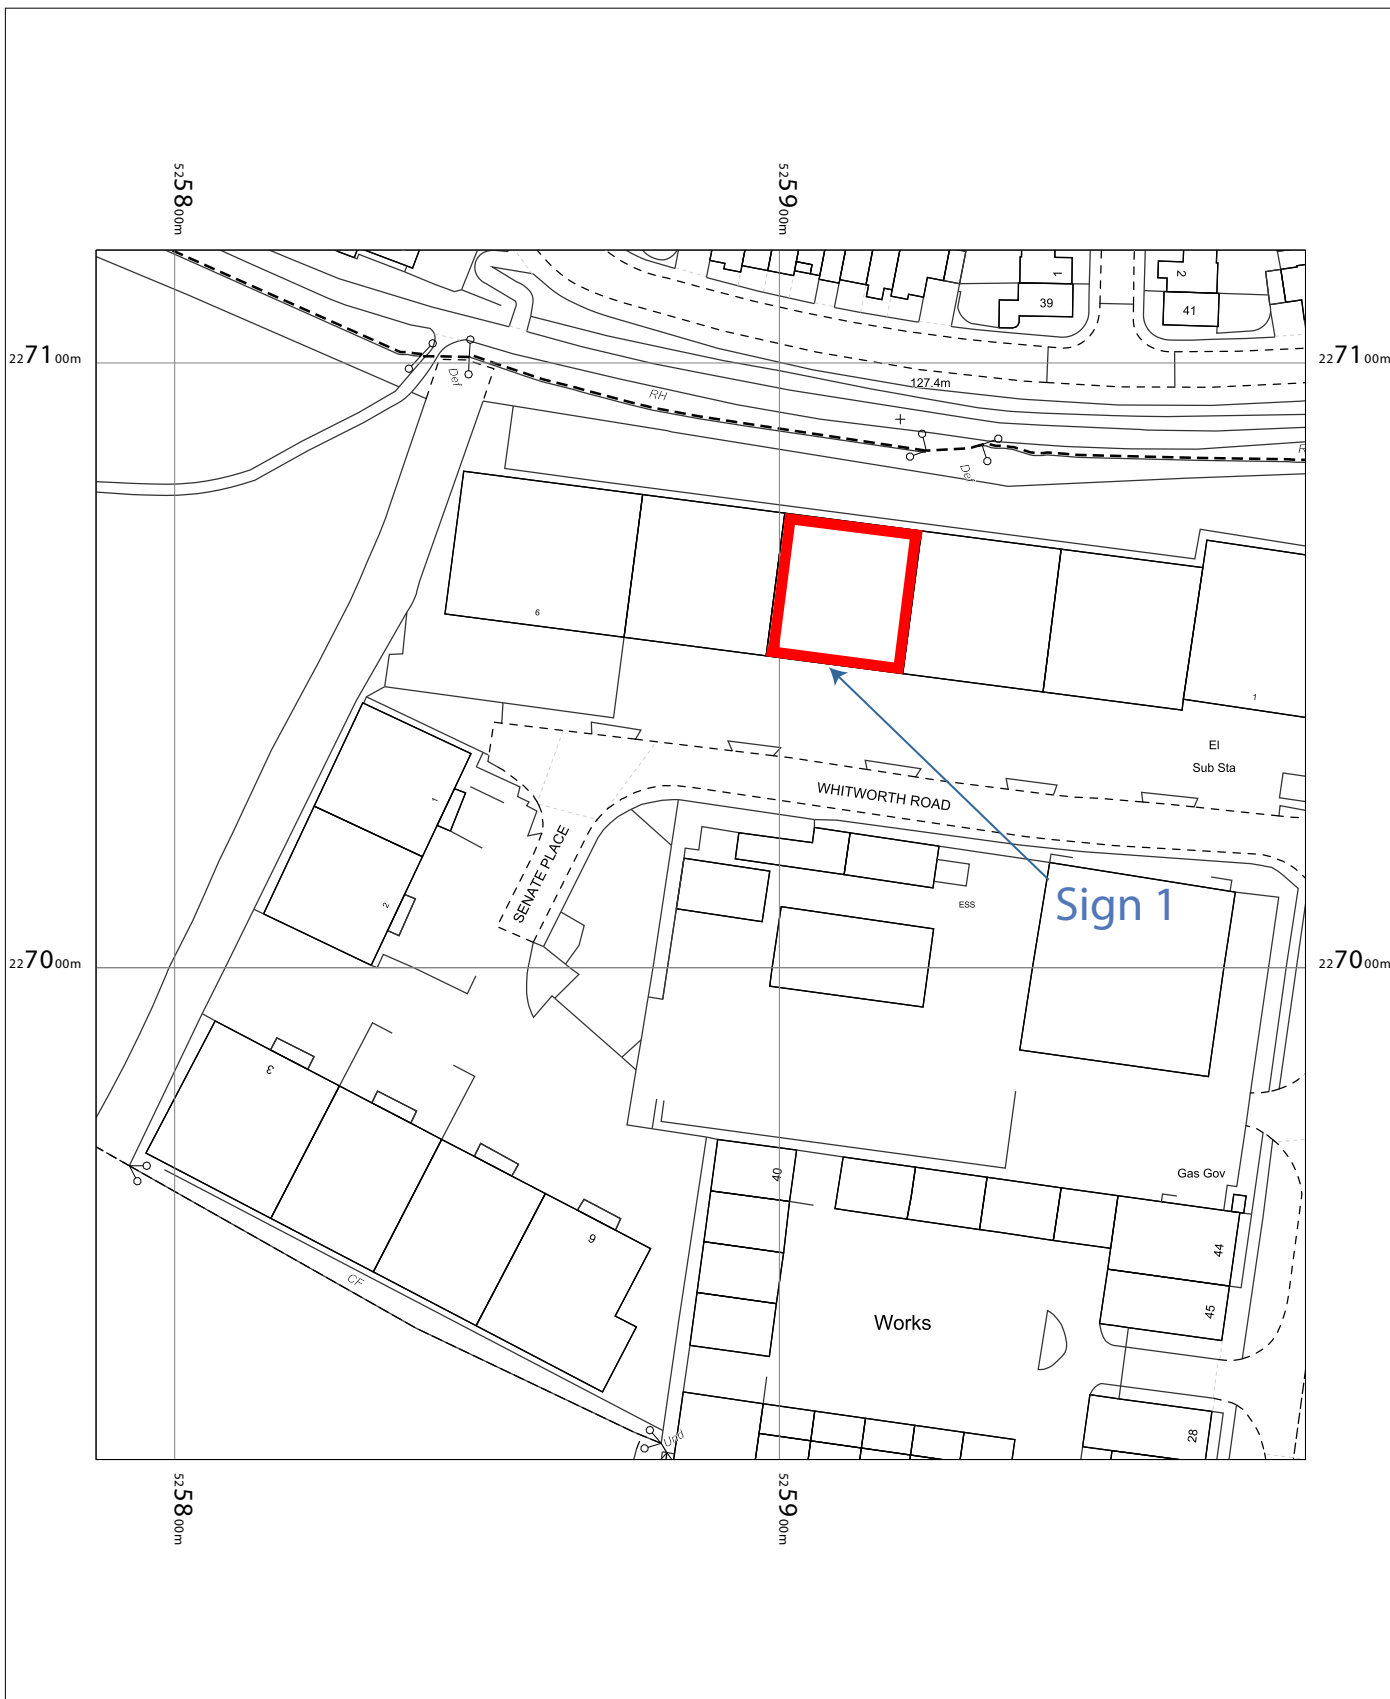


Howdens
Unit 4 Whitworth Road,
Stevenage,
Hertfordshire
SG1 4QS

OS MasterMap 1250/2500/10000 scale
Thursday, July 27, 2023, ID: MPMBW-01117415
www.blackwellmapping.co.uk

1:1250 scale print at A4, Centre: 525887 E, 227019 N

© Crown Copyright Ordnance Survey. Licence no. 100041041

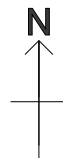

BLACKWELL'S
MAPPING SERVICES
PERSONAL & PROFESSIONAL MAPPING
www.blackwellmapping.co.uk

TEL: 0800 151 2612
maps@blackwell.co.uk