
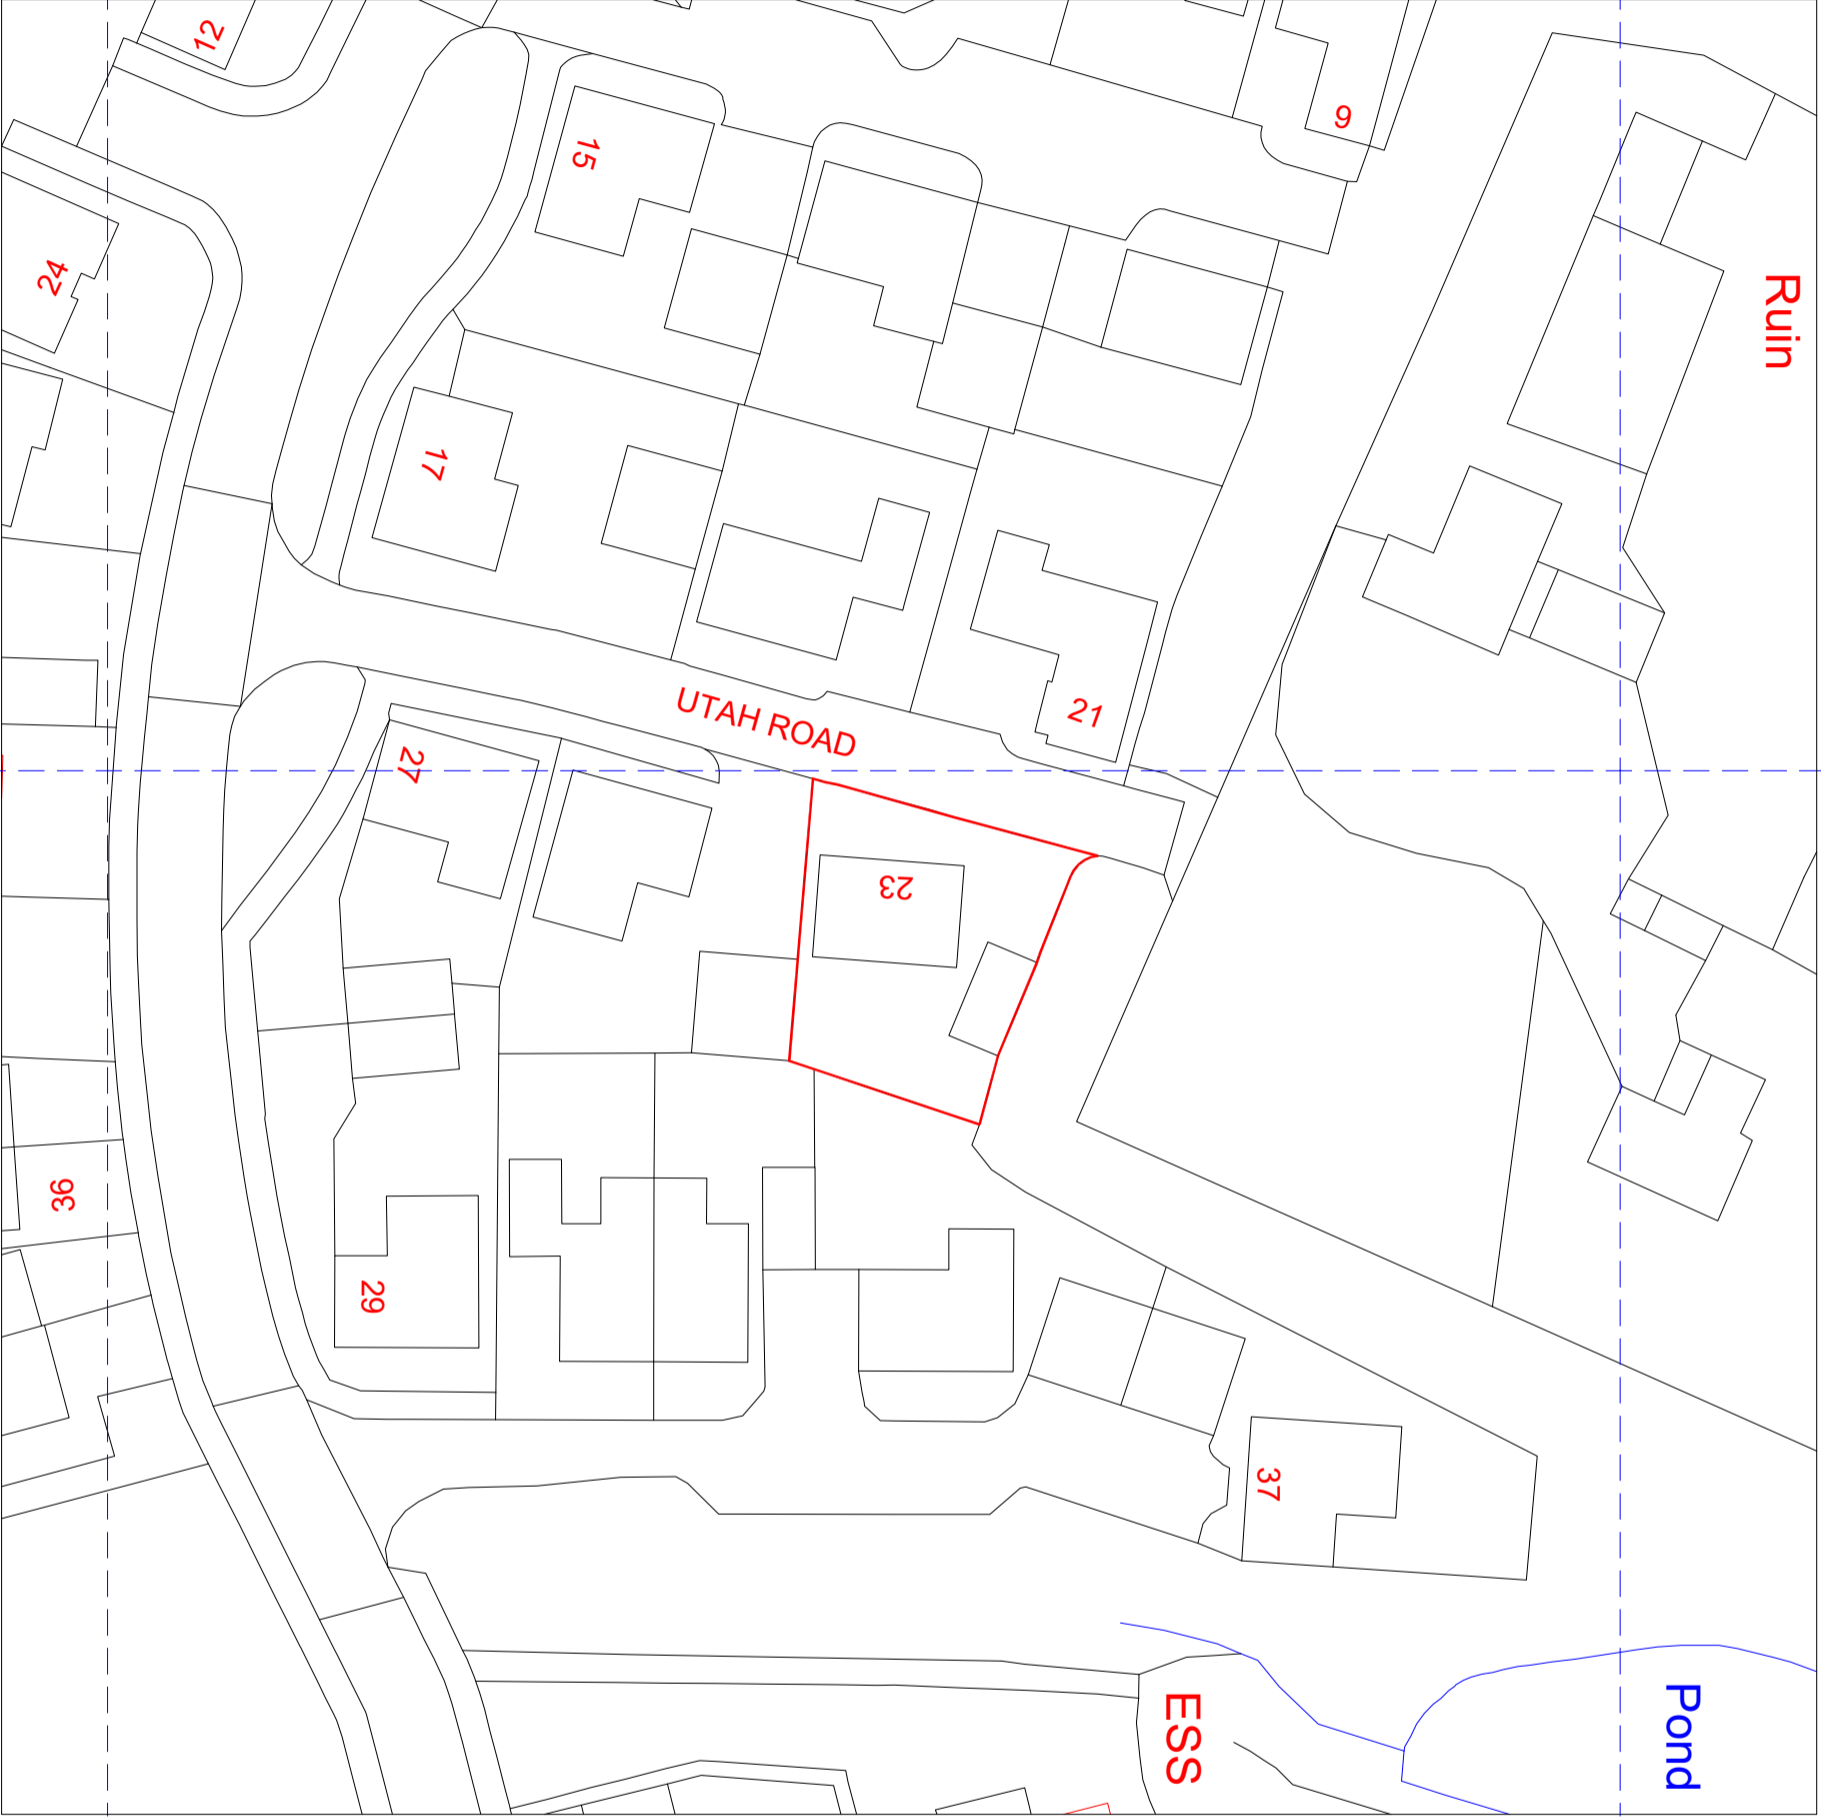


NOTES  
 CONTRACTORS MUST VERIFY ALL DIMENSIONS ON SITE BEFORE  
 COMMENCING ANY WORK ON SHOP DRAWINGS  
 DO NOT SCALE FROM THIS DRAWING  
 RS ATPA COPYRIGHT

- Notes:
1. Do not scale this drawing
  2. All dimensions to be verified on site and any discrepancy reported to the client
  3. This drawing to be read in conjunction with all relevant drawings

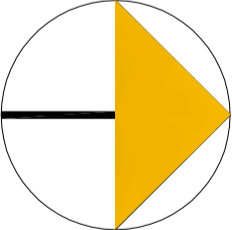

Scale Bar

REV	AMENDMENT	DATE	CHKD
A	Planning Issue	21.11.23	RS

CLIENT  
 Yuet Wa Lau

PROJECT  
 23 Utah Road - Paddock Wood  
 Turnbridge - TN12 6FX

DRAWING TITLE  
 Existing Block Plan  
 Sheet 6

SCALE  
 1:250 @ A1  
 1:500 @ A3

DRAWN BY  
 RS

CHECKED  
 RS

DATE  
 21.11.23

DRAWING STATUS  
 Planning Issue

DRAWING NUMBER  
 2023 - 149 - 06

REVISION  
 A