
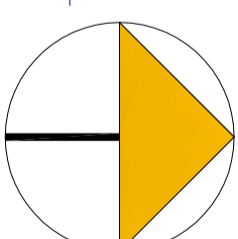


Ruin

Pond

ESS

UTAH ROAD

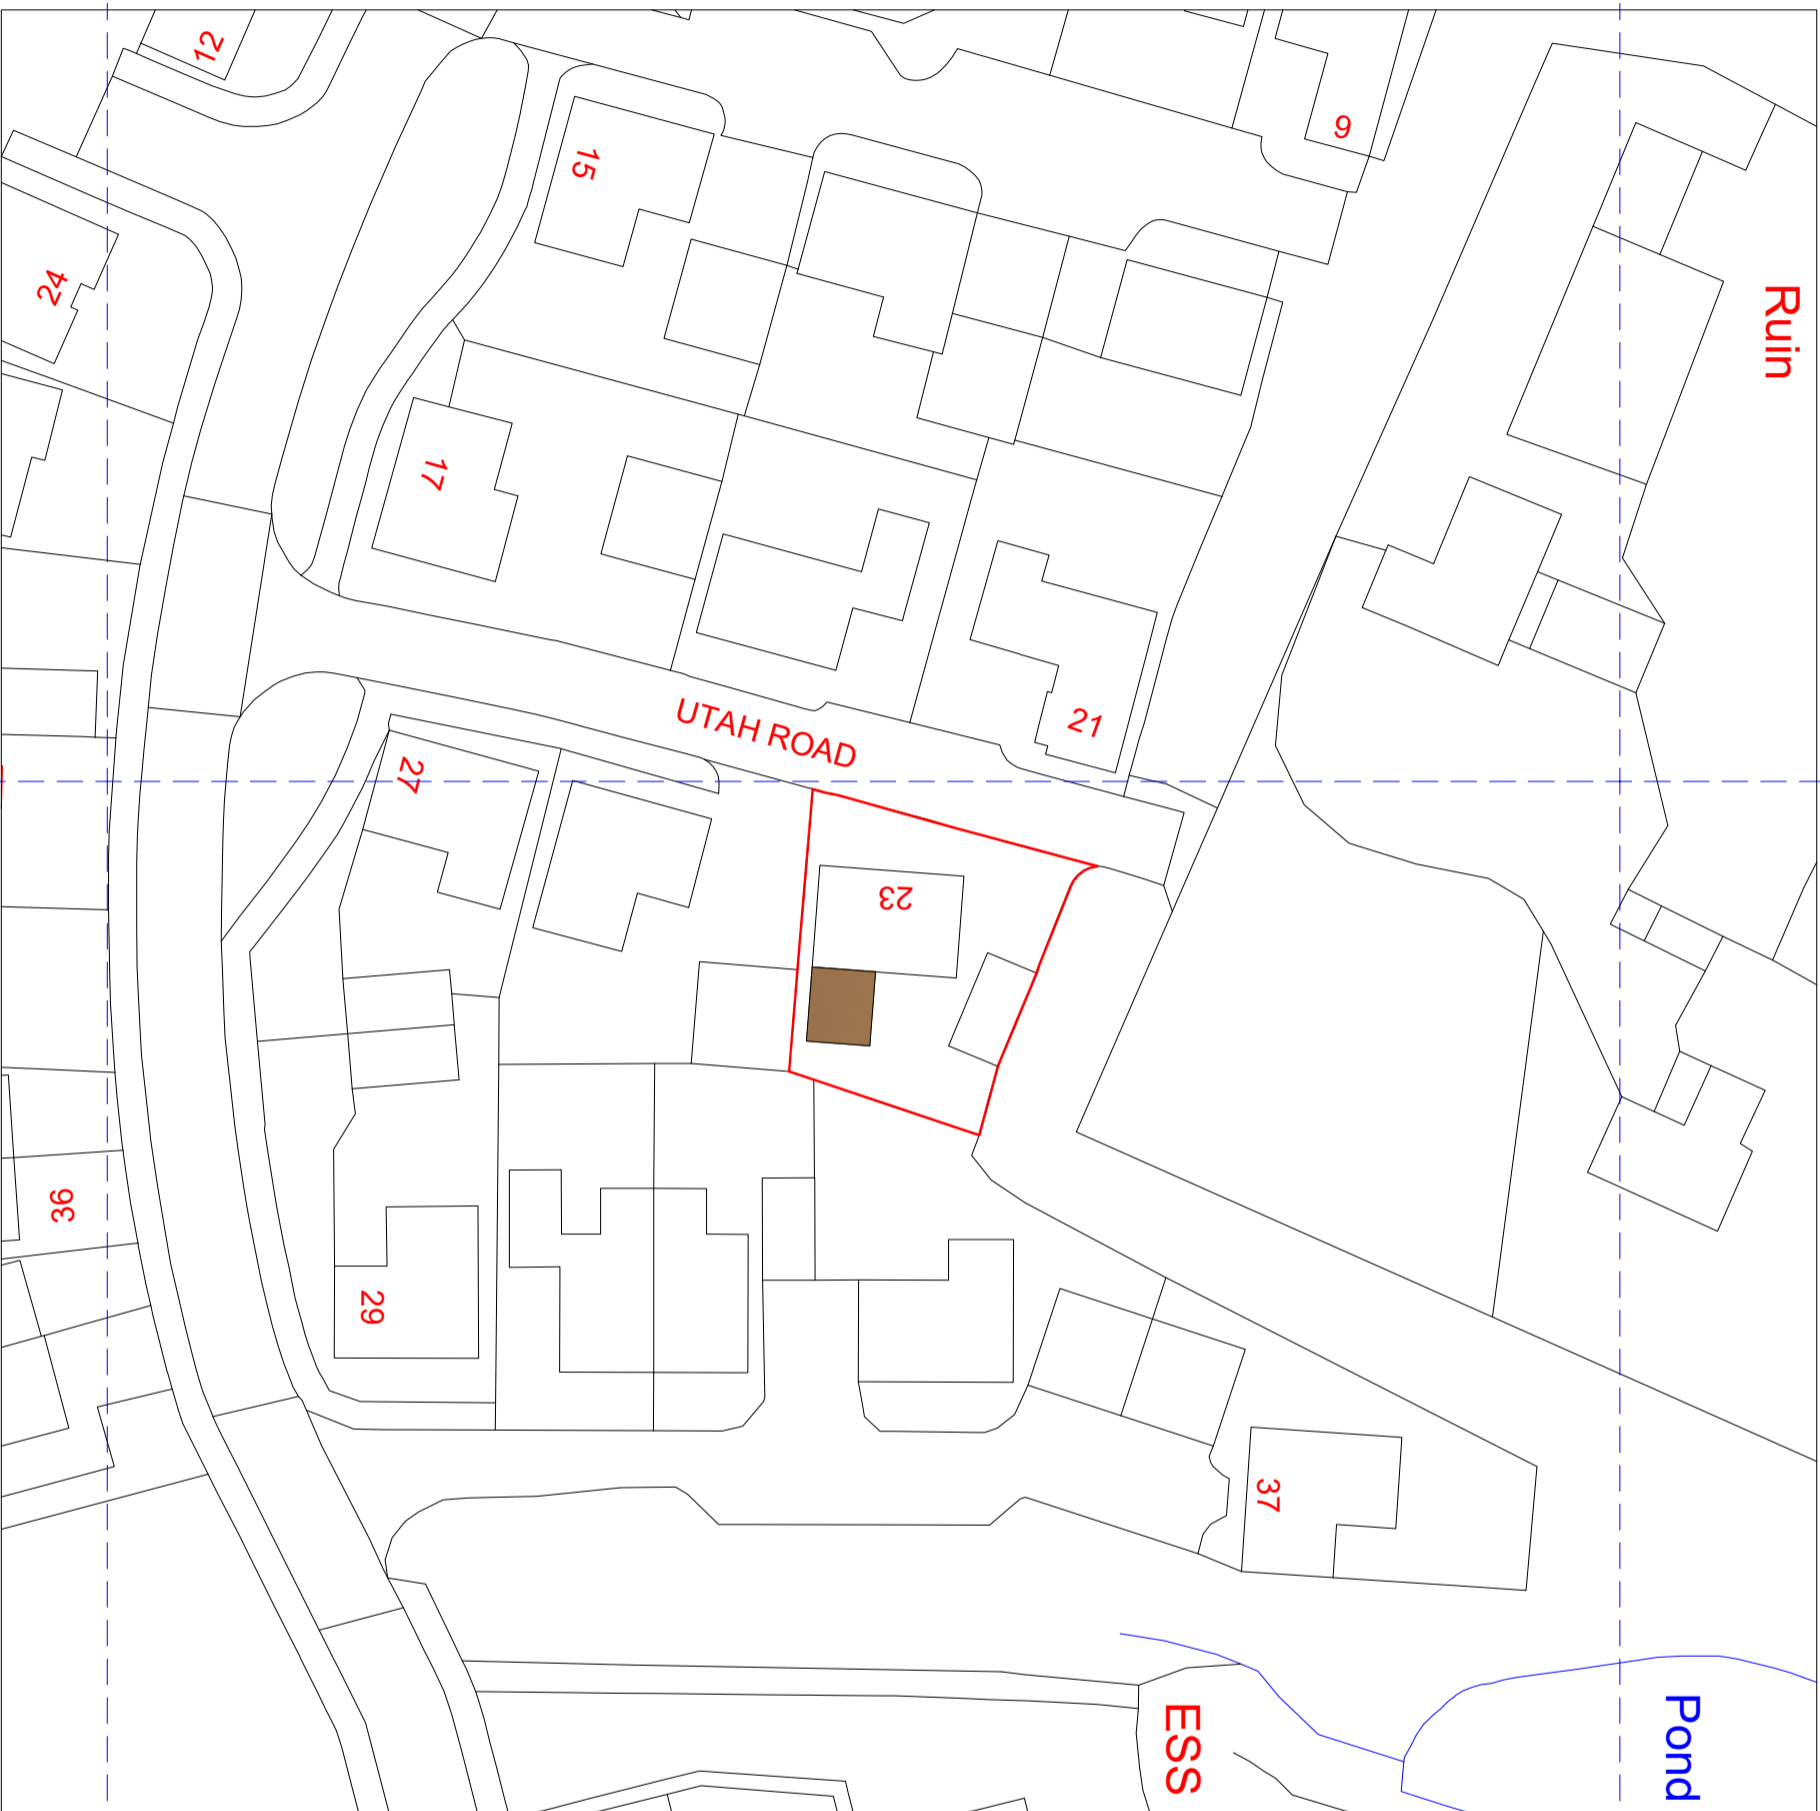

North

NOTES
 CONTRACTORS MUST VERIFY ALL DIMENSIONS ON SITE BEFORE
 COMMENCING ANY WORK ON SHOP DRAWINGS
 DO NOT SCALE FROM THIS DRAWING
 RS AT&A COPYRIGHT

- Notes:
1. Do not scale this drawing
 2. All dimensions to be verified on site and any discrepancy reported to the client
 3. This drawing to be read in conjunction with all relevant drawings



Scale Bar

REV	AMENDMENT	DATE	CHKD
A	Planning Issue	20.11.23	RS

CLIENT
 Yuet Wa Lau

PROJECT
 23 Utah Road - Paddock Wood
 Turnbridge - TN12 6FX

DRAWING TITLE
 Block Plan
 Sheet 4

SCALE
 1:250 @ A1
 1:500 @ A3

DRAWN BY
 RS

CHECKED
 RS

DATE
 20.11.23

DRAWING STATUS
 Planning Issue

DRAWING NUMBER
 2023 - 149 - 04

REVISION
 A