



PROP 04 ELEVATION C-C

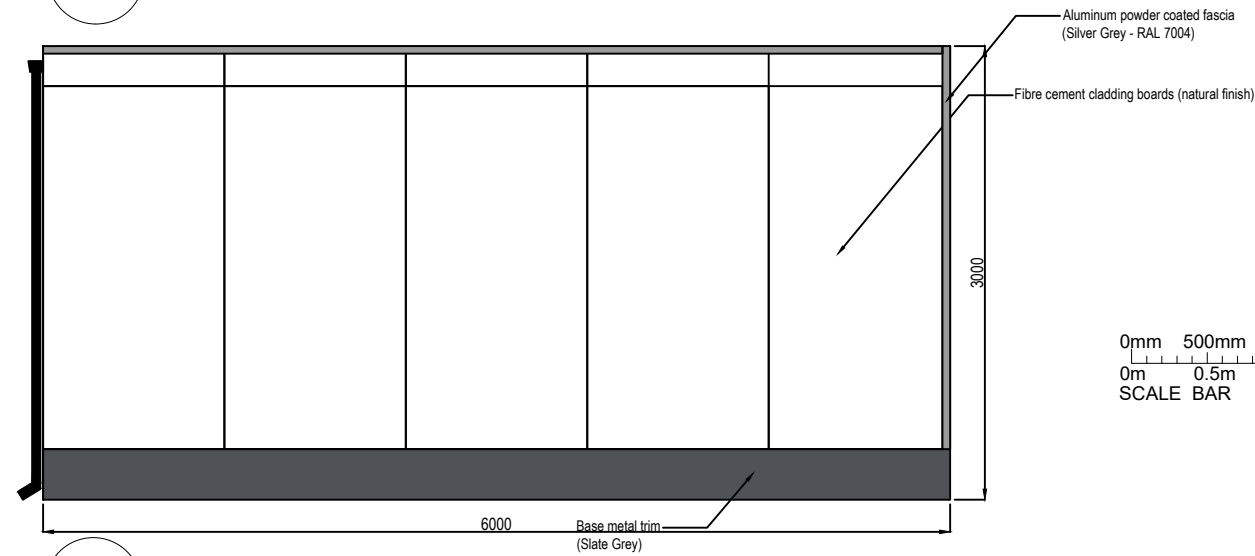

PROP 05 ELEVATION B-B

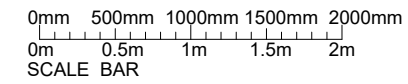

<b>ROOMS OUTDOOR</b>			
CLIENT NAME Lucy & Steve Turner			
CLIENT ADDRESS 3 Witton Park, 439B Chester Road, Hartford, Cheshire, CW8 2AG			
DRAWING NAME SOLO - ELEVATIONS B-B, C-C			
DRAWING NUMBER C32835-3	DRAWING DATE 24/11/2023	REV 3	DO NOT SCALE OFF THIS DRAWING COPYRIGHTS REMAINS WITH ROOMS OUTDOOR REPORT ANY DISCREPANCIES TO ROOMS OUTDOOR
SCALE 1:50 A3	DRAWN BY AB		