



PROP 02

ELEVATION A-A

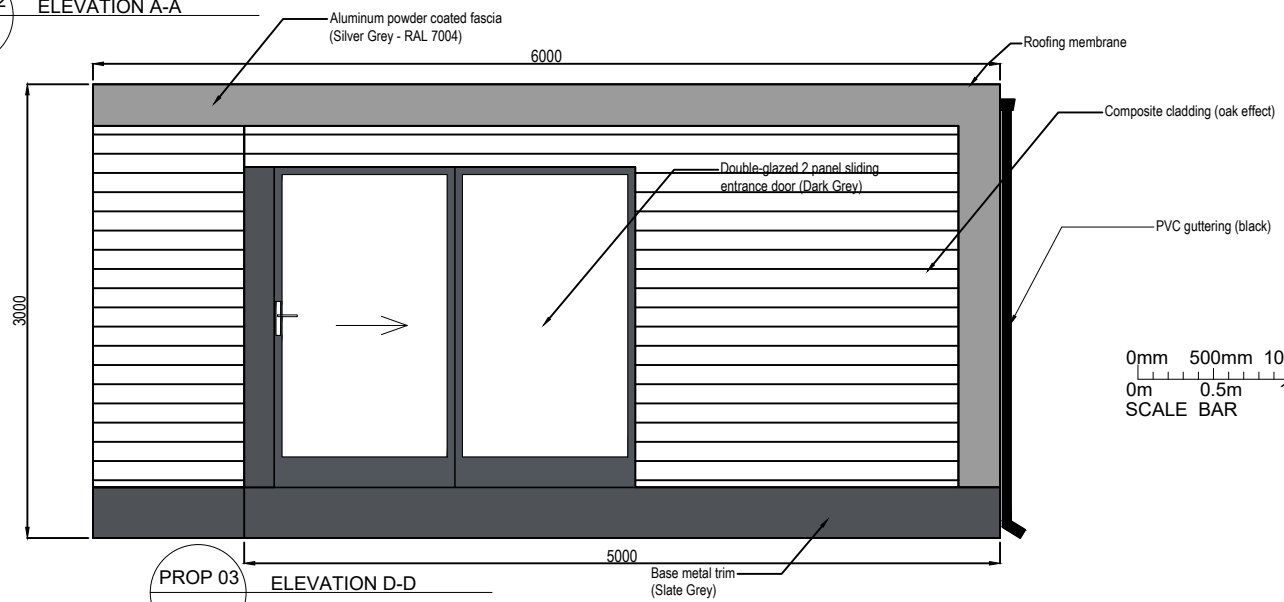

PROP 03

ELEVATION D-D

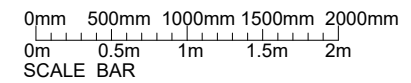

ROOMS OUTDOOR



CLIENT NAME Lucy & Steve Turner			
CLIENT ADDRESS 3 Witton Park, 439B Chester Road, Hartford, Cheshire, CW8 2AG			
DRAWING NAME SOLO - ELEVATIONS A-A, D-D			
DRAWING NUMBER C32835-2	DRAWING DATE 24/11/2023	REV 3	DO NOT SCALE OFF THIS DRAWING COPYRIGHTS REMAINS WITH ROOMS OUTDOOR REPORT ANY DISCREPANCIES TO ROOMS OUTDOOR
SCALE 1:50 A3		DRAWN BY AB	