





Site subject to application.

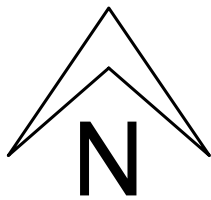

Copyright of Ordnance Survey
Paper Map Copying Licence
Account number 100058262

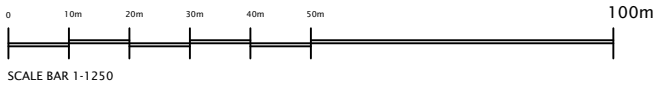

| X | XXXXXXXXXXXXXXXXXX | XXXXXX XX | XX | |
|-----|--------------------|-----------|----|-------|
| Rev | Description | Date | By | Chk'd |

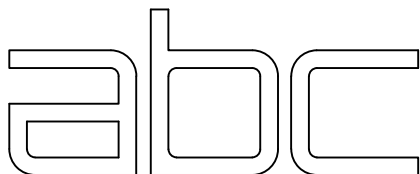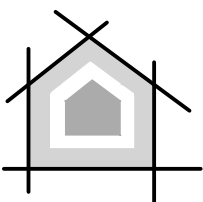

Architectural Building & Design Consultants Ltd

18a Rothesay Place, 0131 510 8555 Edinburgh abcarchitecture.co.uk
Edinburgh EH3 7SQ 01368 908 222 Dunbar enquiries@abcarchitecture.co.uk

Project
15 Westgate North Berwick

Drawing Title
Location Plan

Client
Emma Hargreaves

Project ref. REF No.583 Drawing No. 00 Issue status Planning.

Scale 1:1250 Print A4 Date 03/11/23 Drawn by sjw Ch'd by XXX