



REAR ELEVATION




FRONT ELEVATION

SIDE ELEVATION (AWNING)




REAR ELEVATION

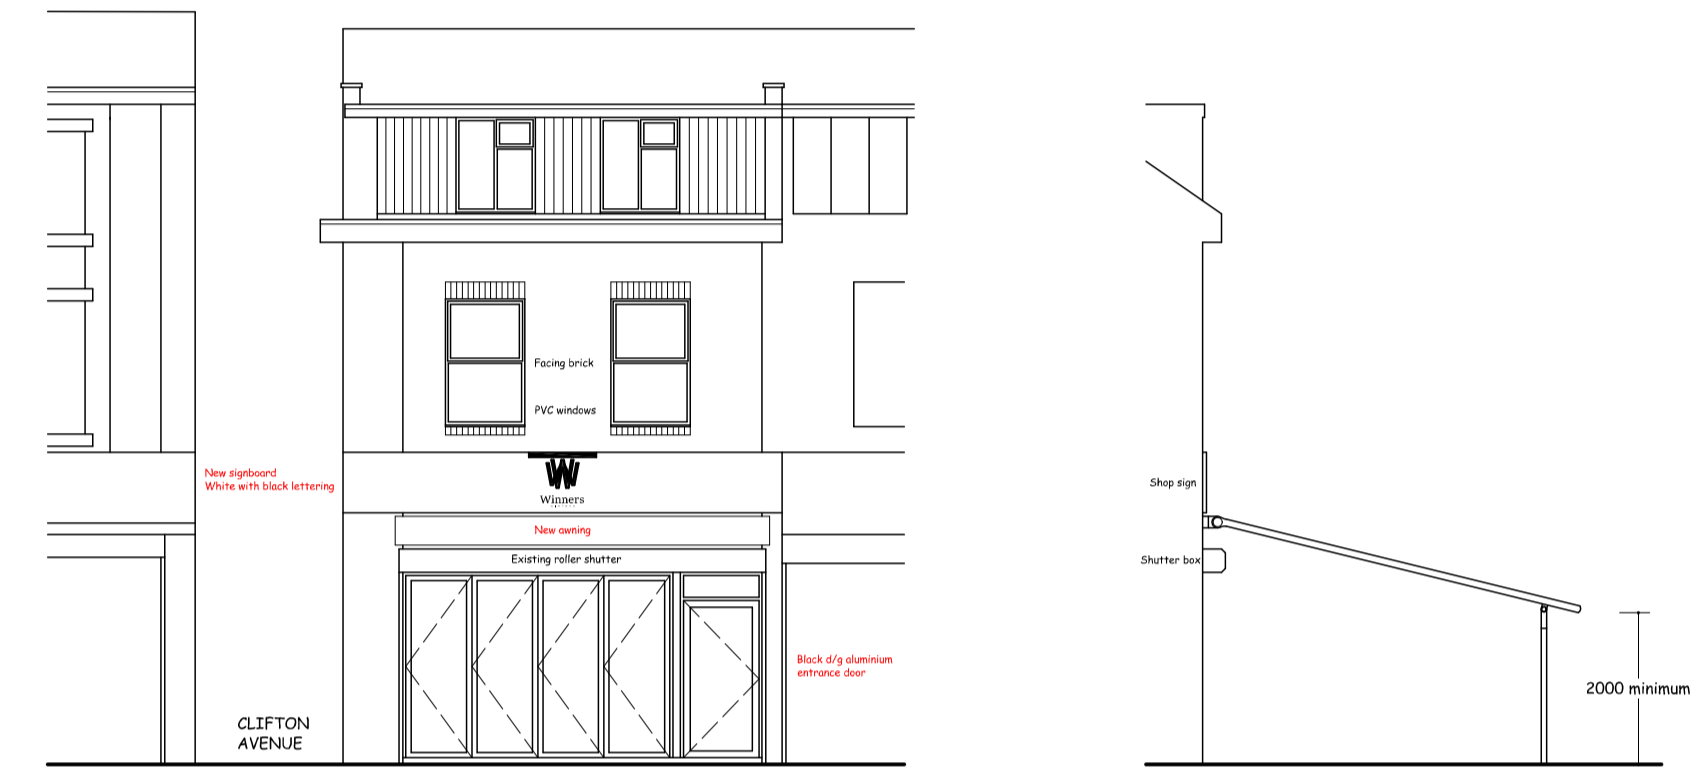


FRONT ELEVATION

SIDE ELEVATION (AWNING)

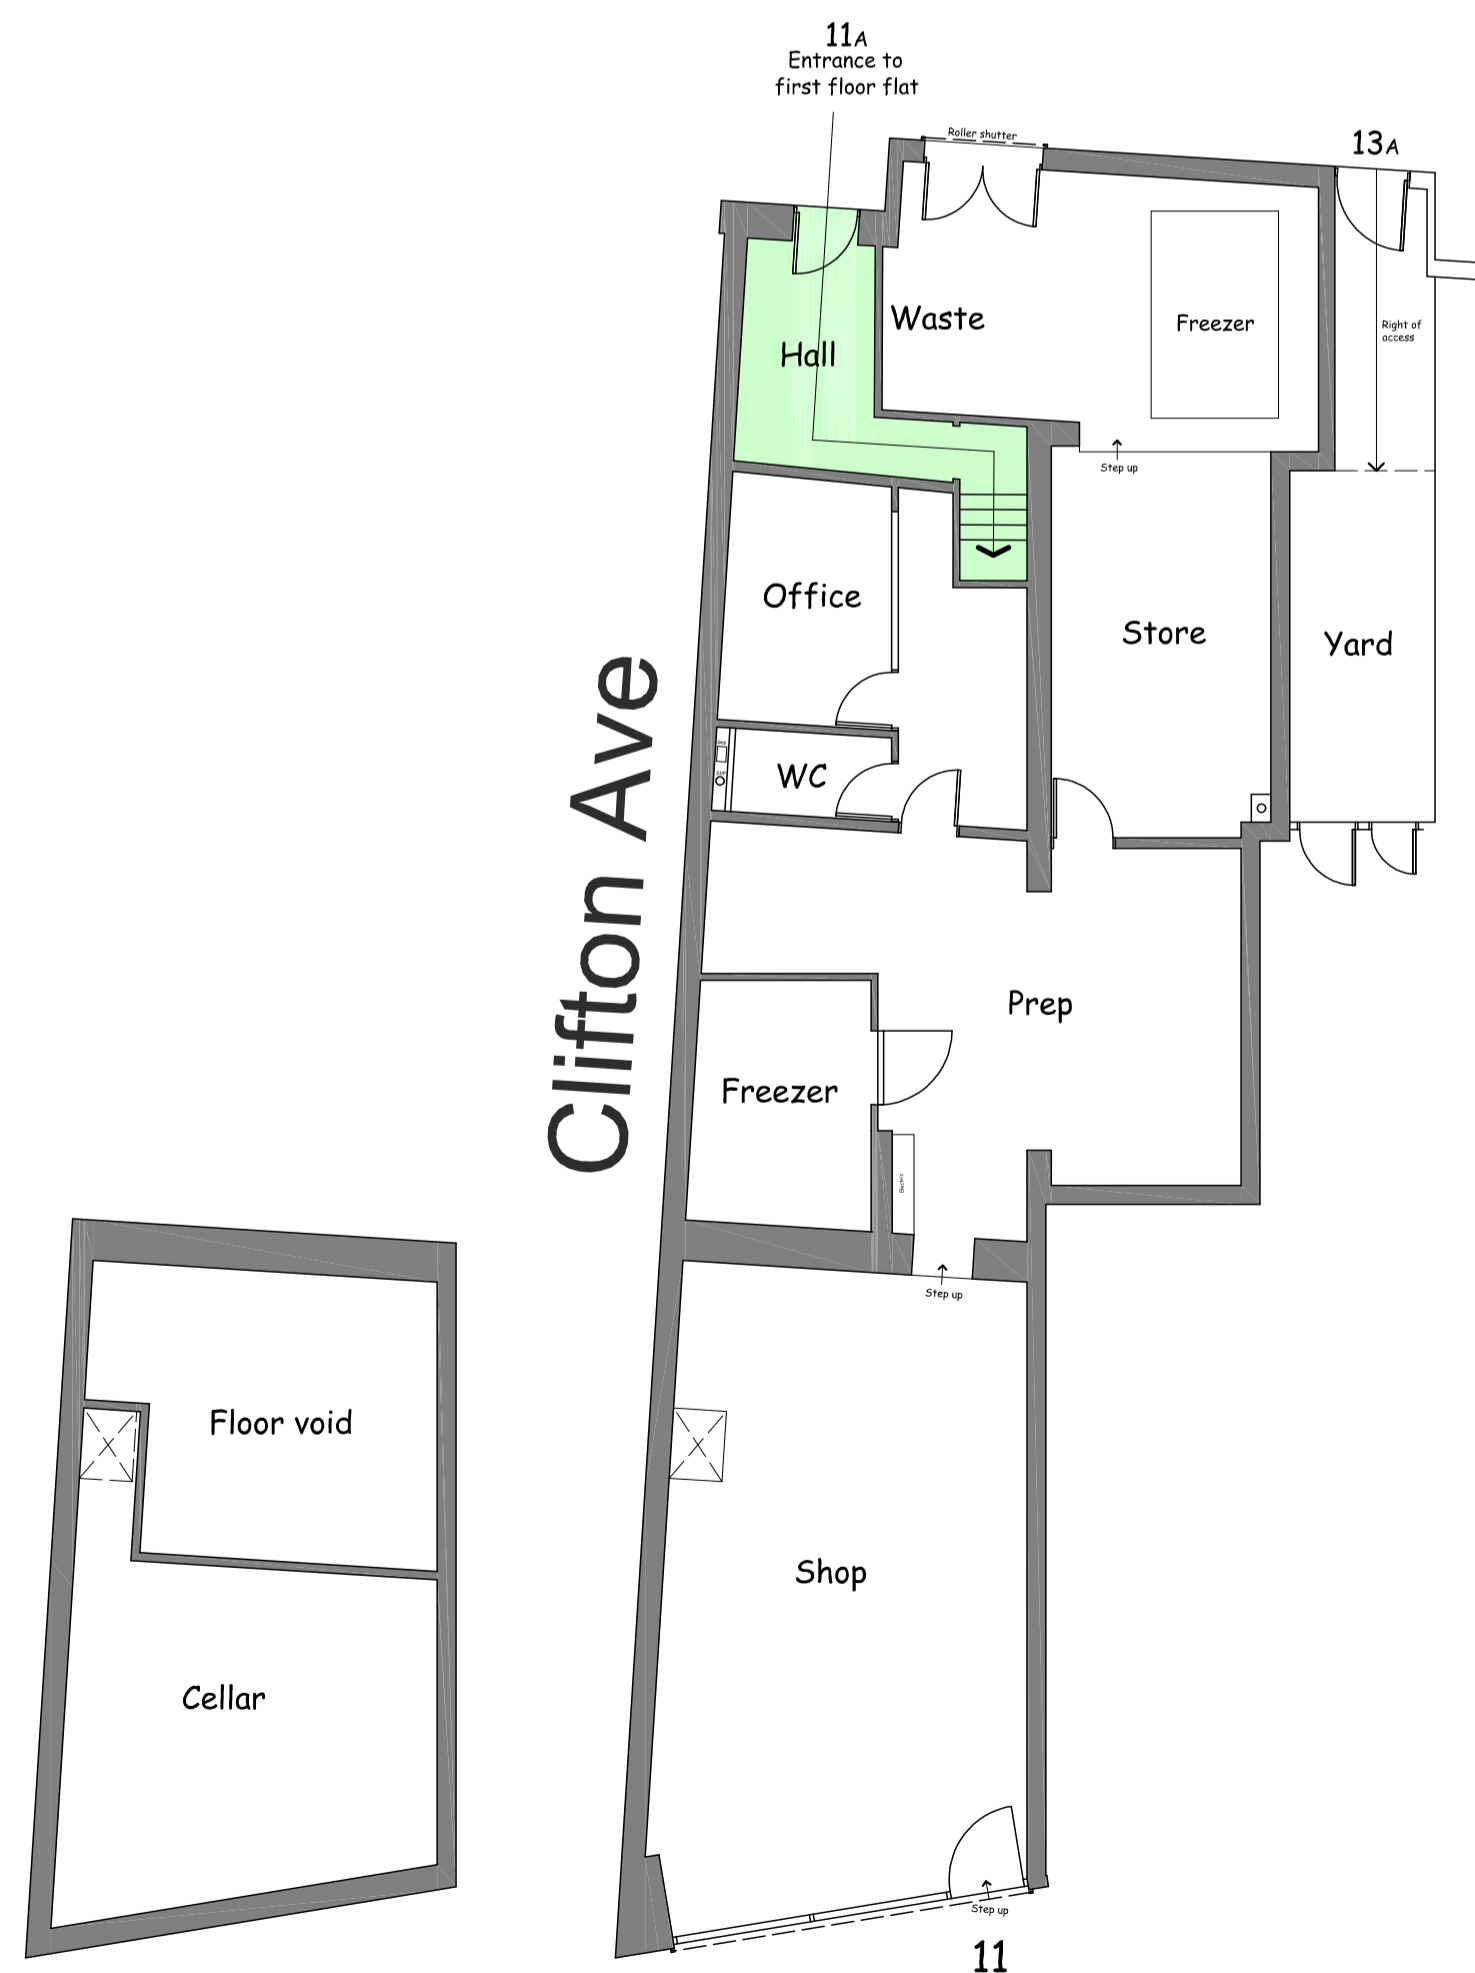


GROUND FLOOR PLAN

EXISTING

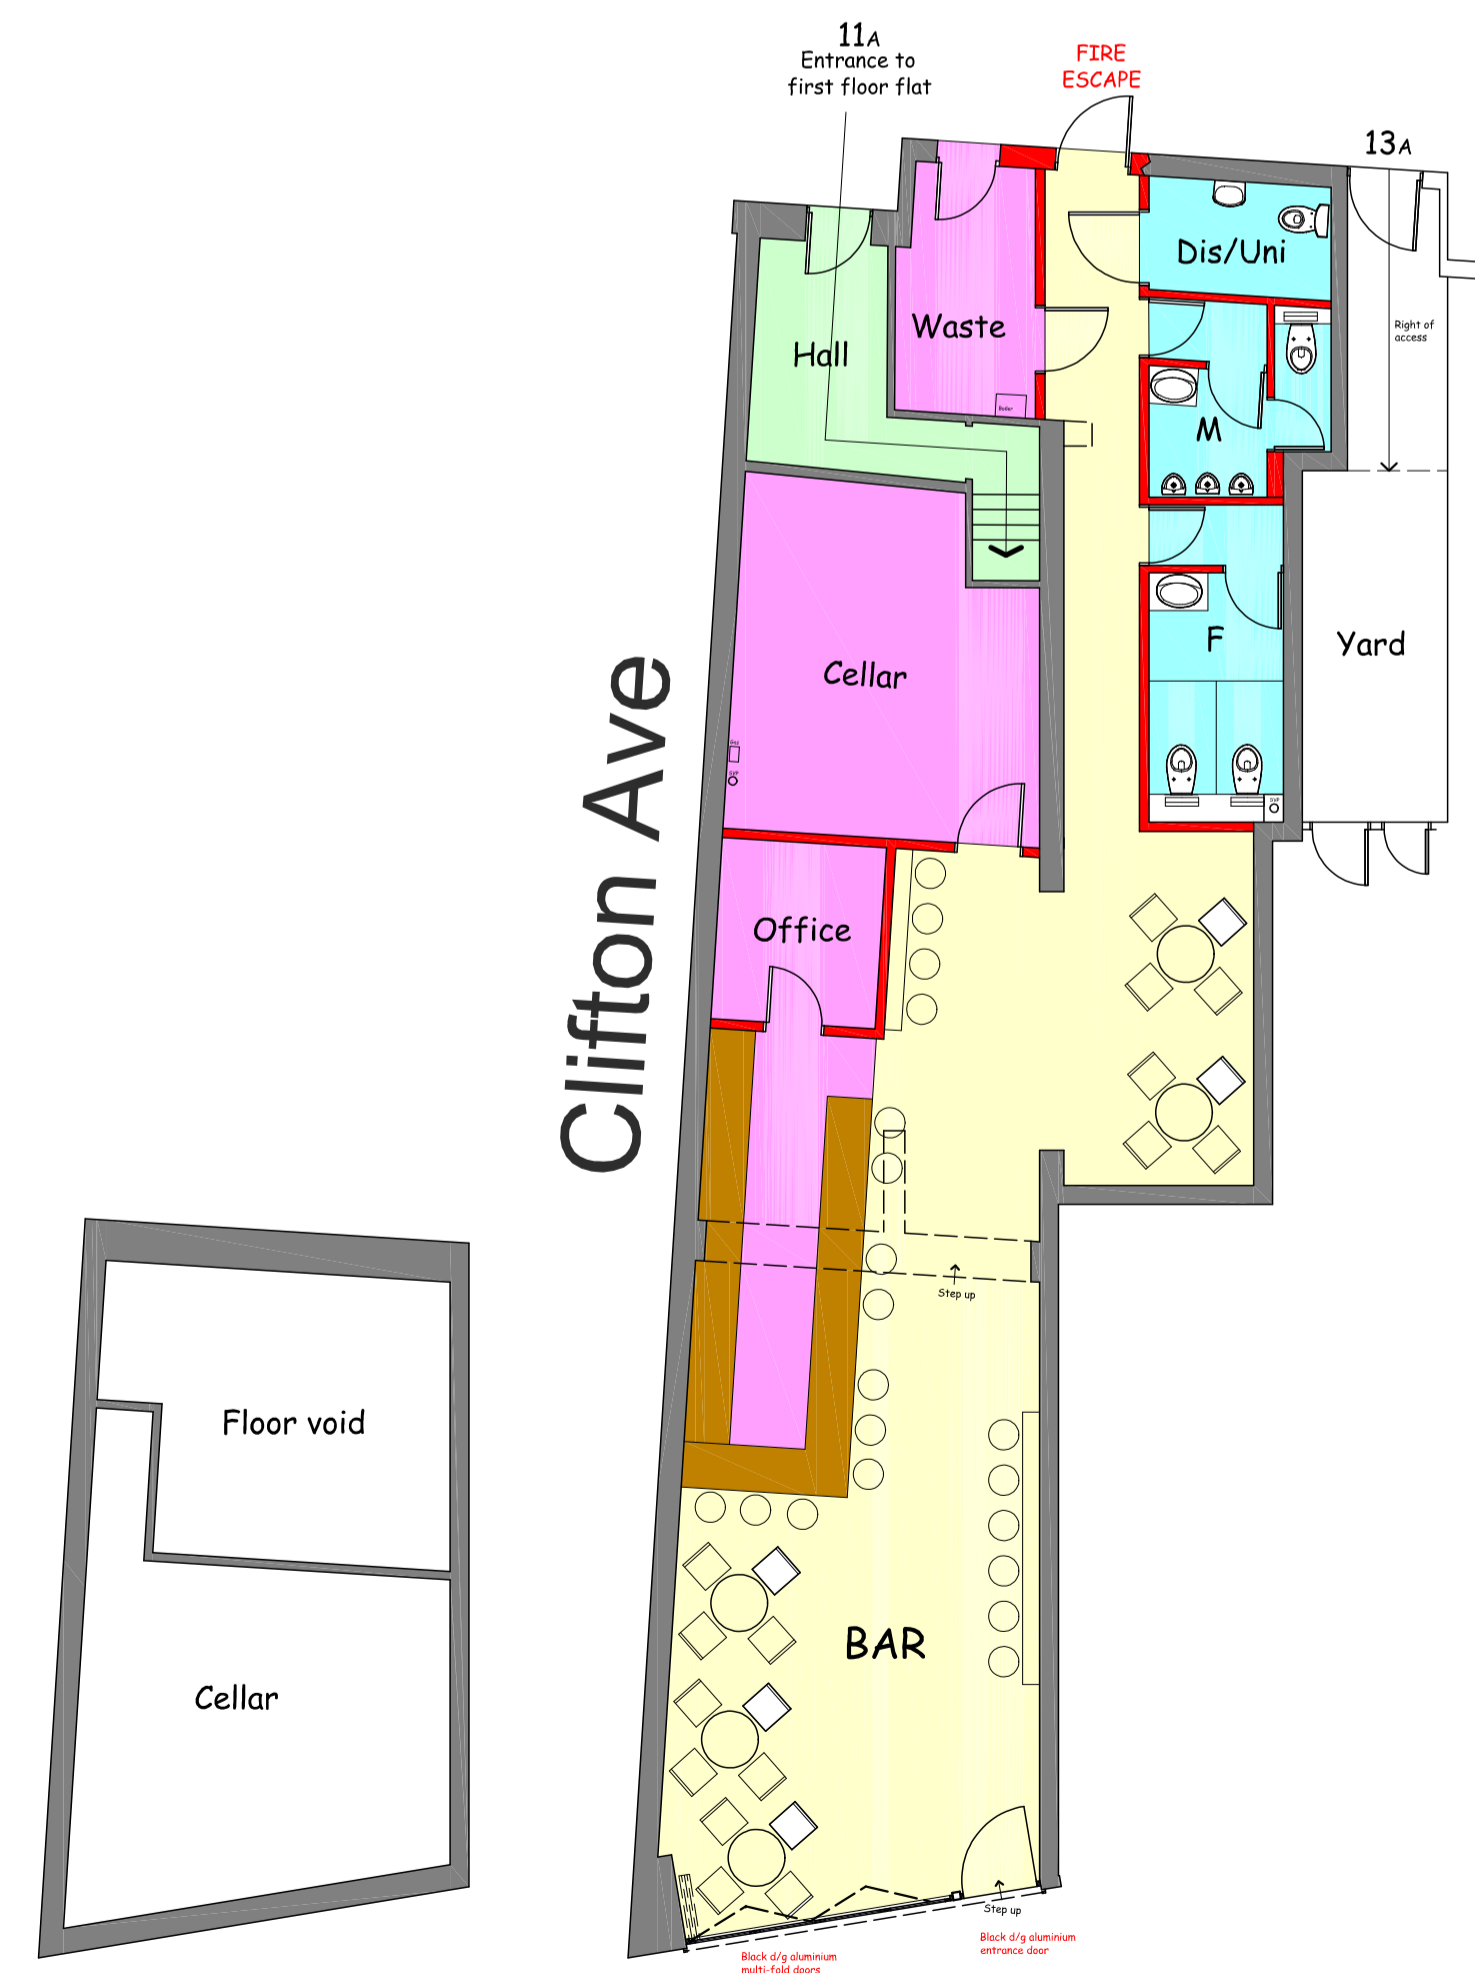

GROUND FLOOR PLAN

PROPOSED

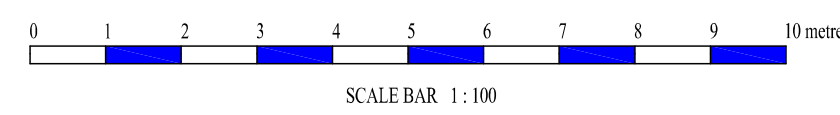

Rev.	A	Scale Bar and awning side elevations added	20.11.23
			Date

Project
Shop Conversion to Wine Bar
11 Liverpool Road, Crosby

Client Miss T. Higgins

Drawing
Existing and Proposed
PLANNING

KEVIN O'REILLY MCIAT
Chartered Architectural Technologist

22 Channel Reach, Crosby, Liverpool, L23 6TA
Tel : 0151 924 2138 E : kevinoreillymciat@btinternet.com
Chartered Institute of Architectural Technologists

Dr. No.	L232SA/01	Rev.	A	scale	1 : 100 @ A1
		date	drawn	drawn	October 2023 Kevin O'Reilly

This drawing and the building work illustrated may not be reproduced without written permission.