
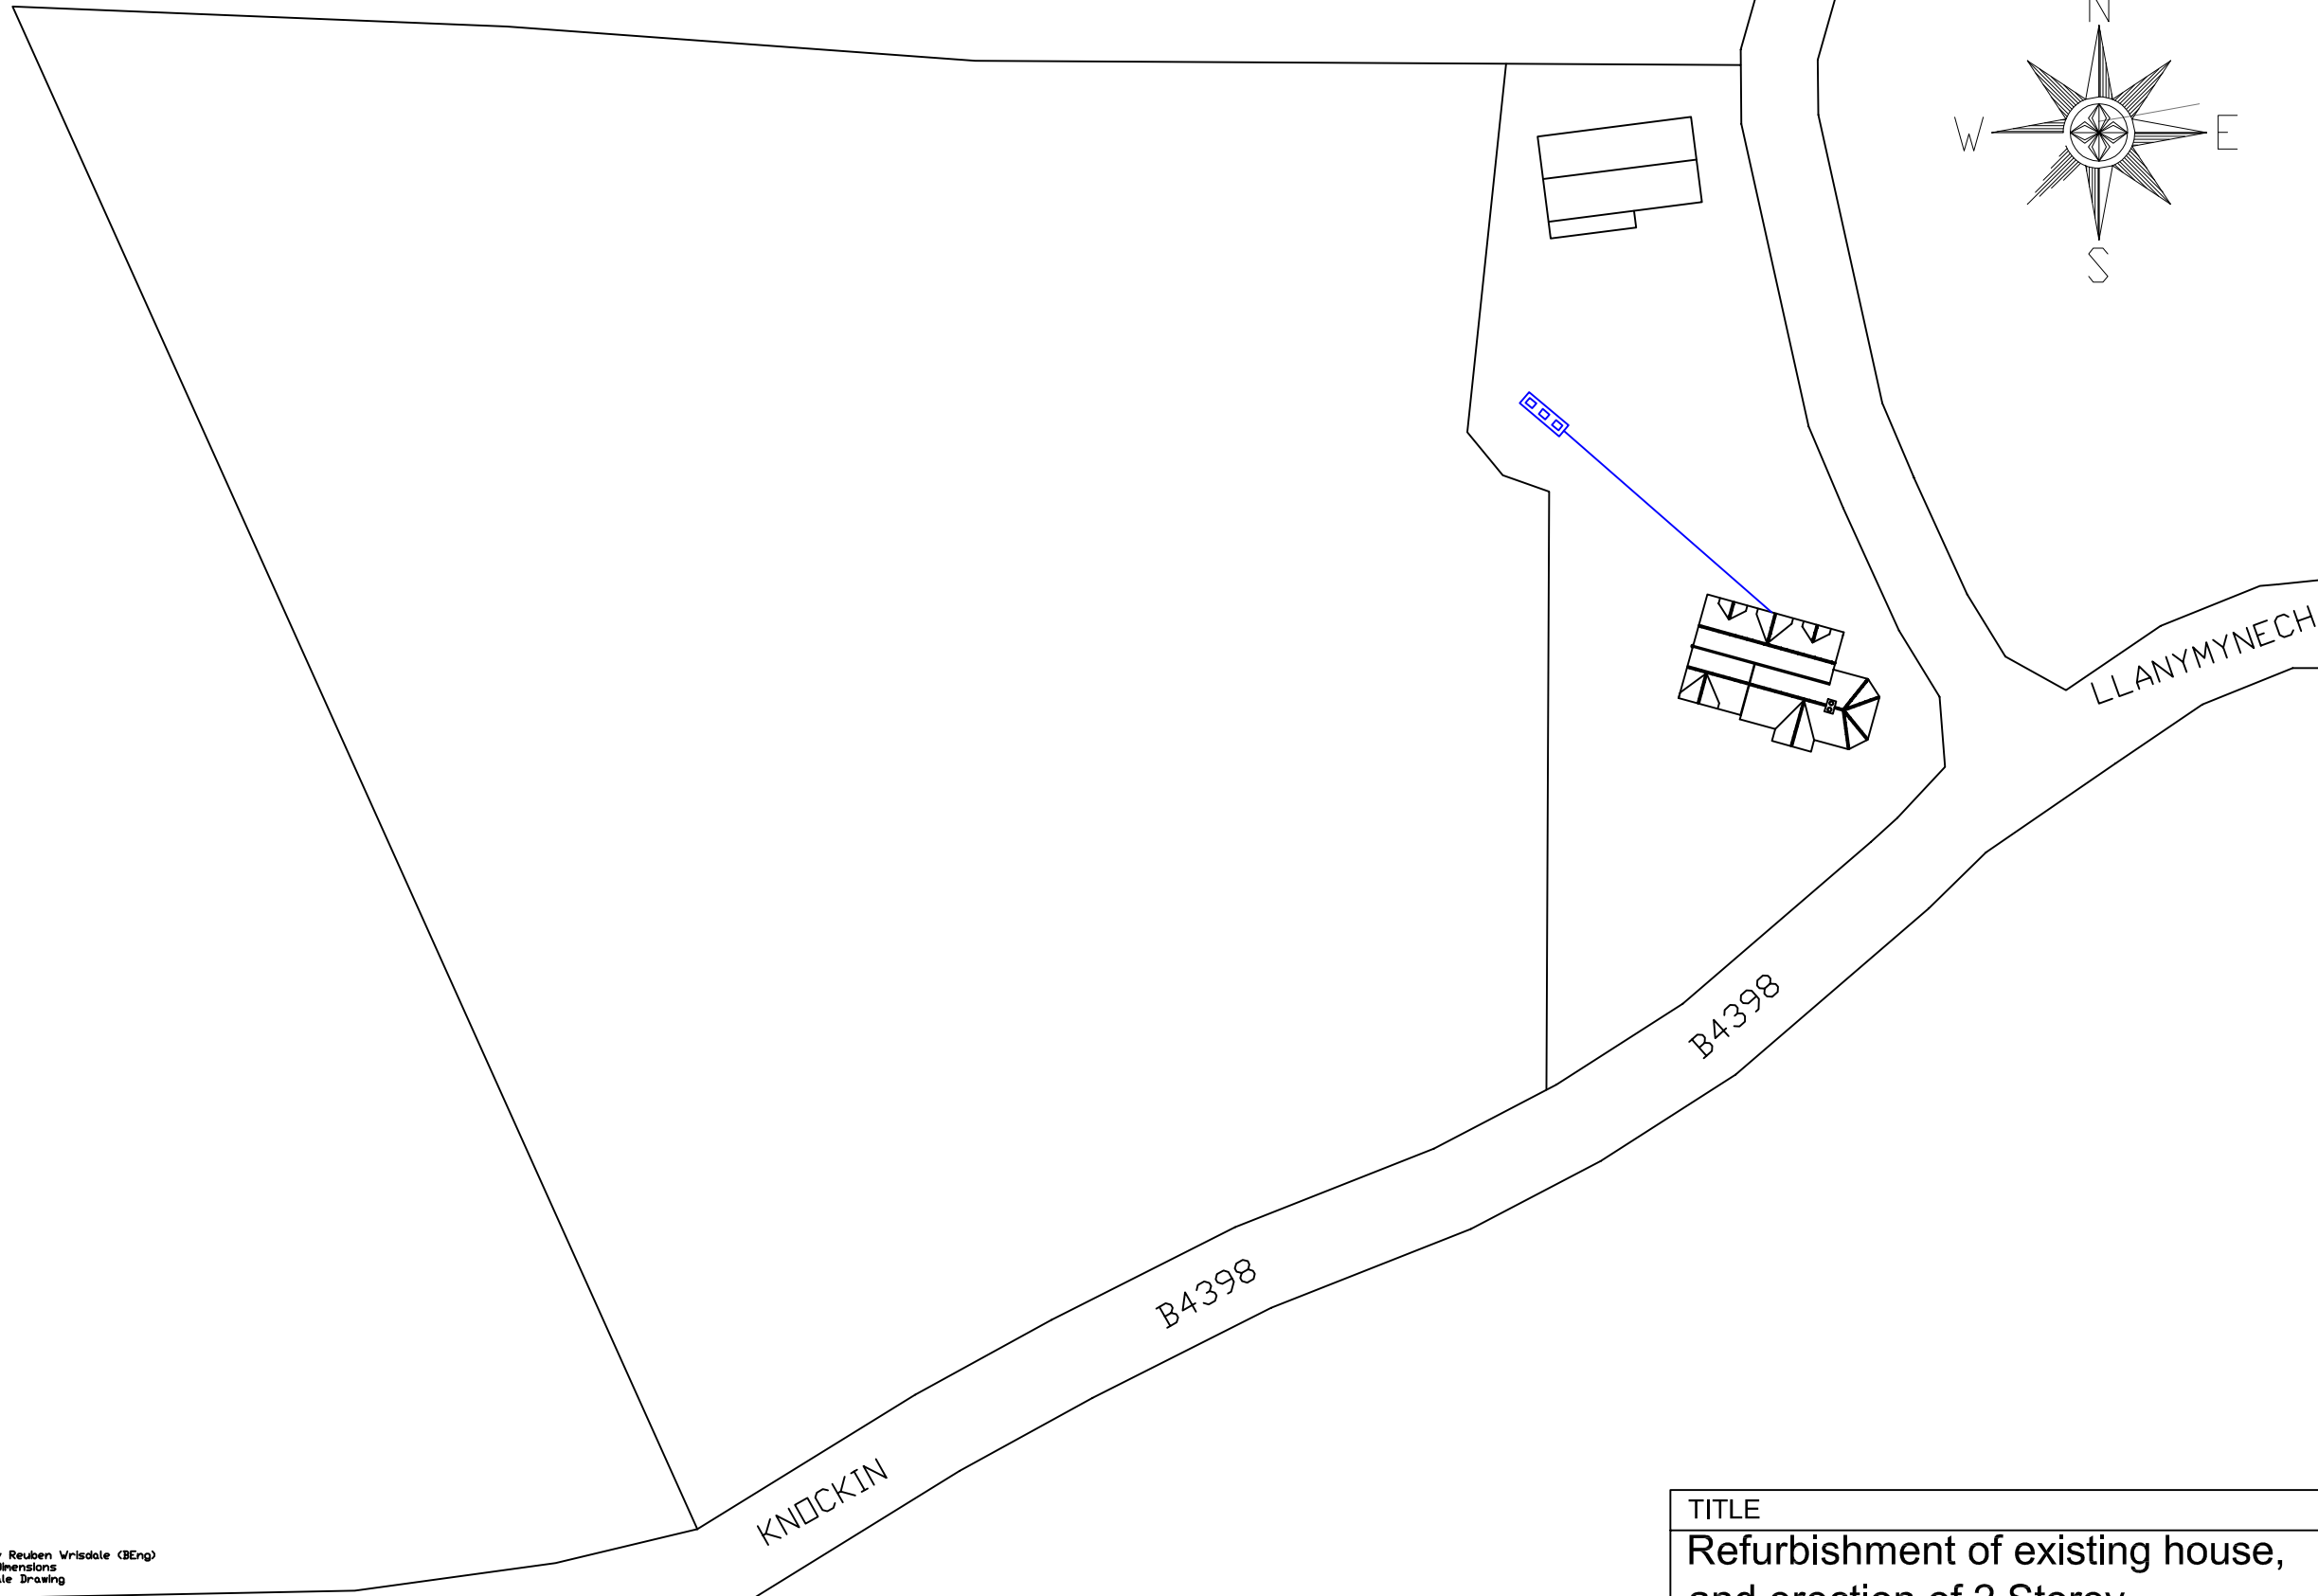


Crown Copyright. Licence Number 100042766. Plan Reference TQRQM23019131851720.

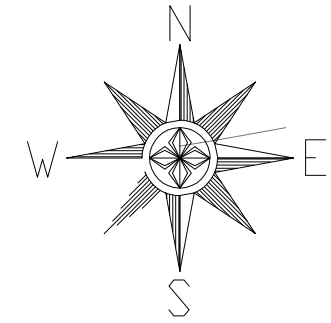

Drafted by Reuben Wrisdale (BEng)
Refer to Dimensions
Do Not Scale Drawing

TITLE
Refurbishment of existing house, and erection of 2 Storey Extension. Llwyntidman Lodge, Maesbrook, SY10 8QB

SCALE	PAPER SIZE	DATE	DRAWING	CLIENT	DWG No.
1/500	A3	Oct 23	Proposed Block Plan	Mr R Wrisdale	008