




Front (North West ) Elevation

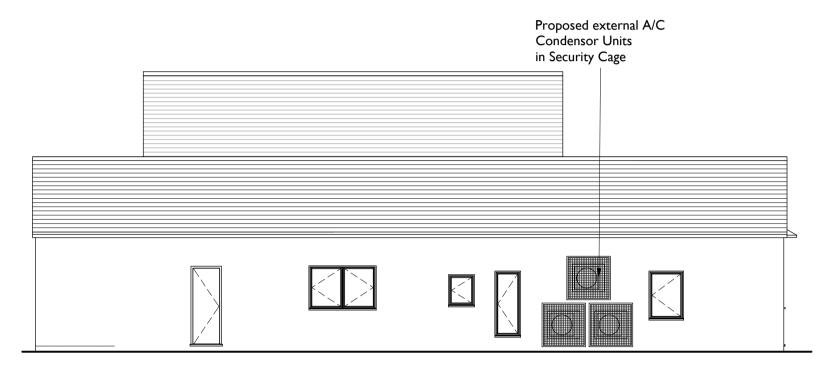


End (North East ) Elevation

Sectional Elevation A - (Facing North west)

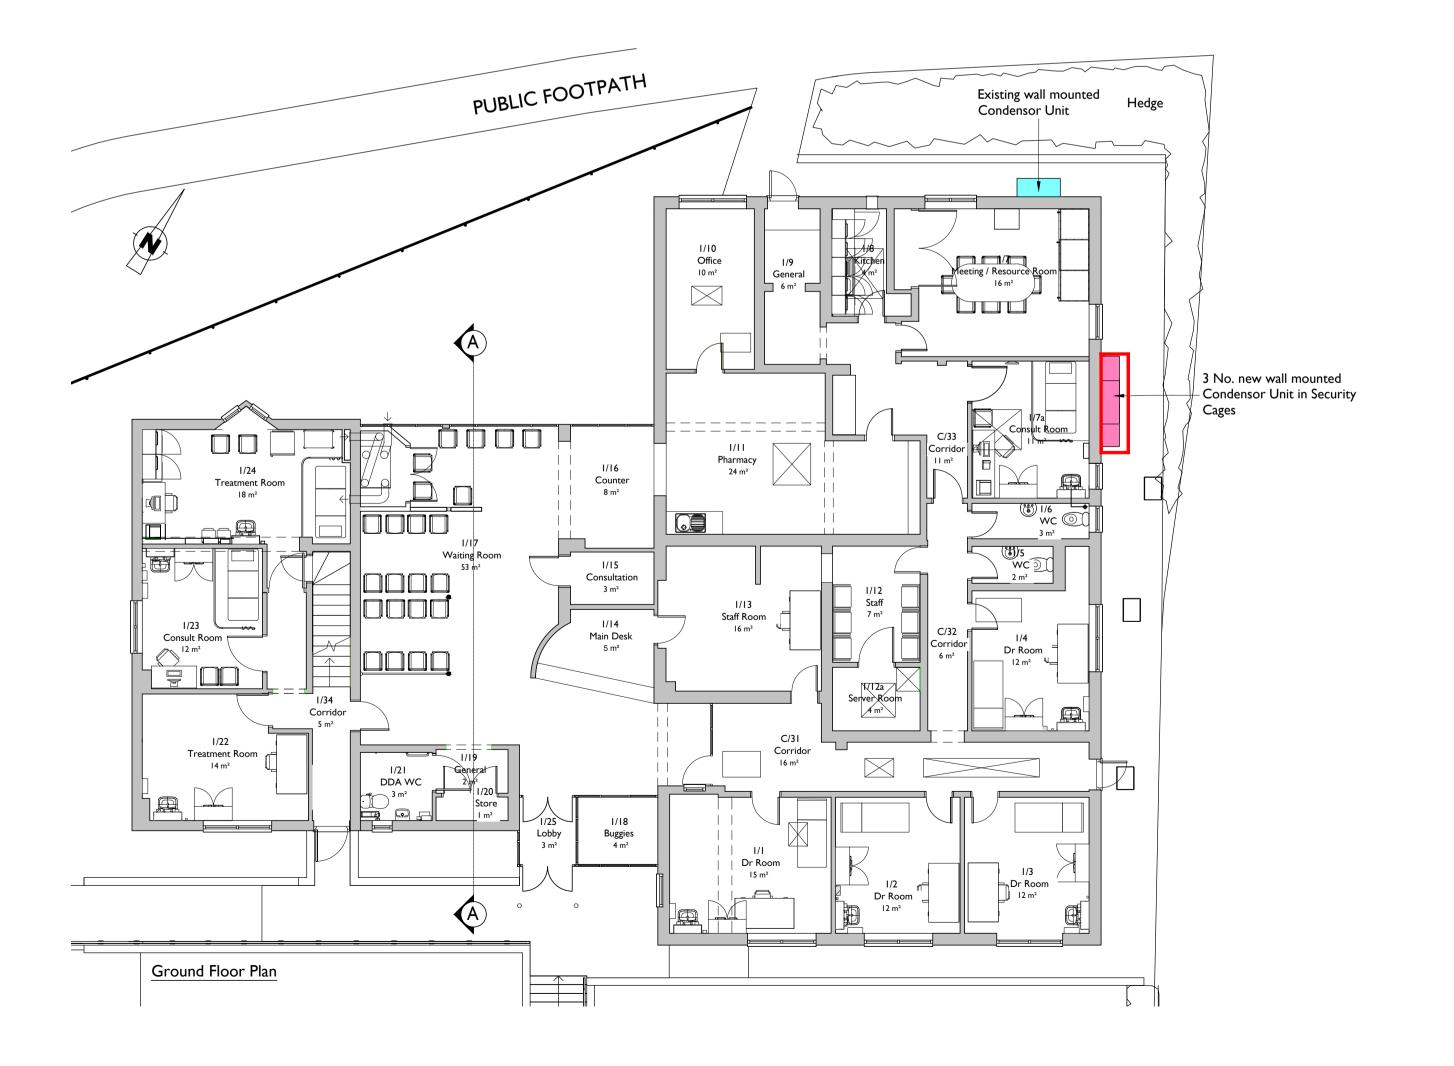

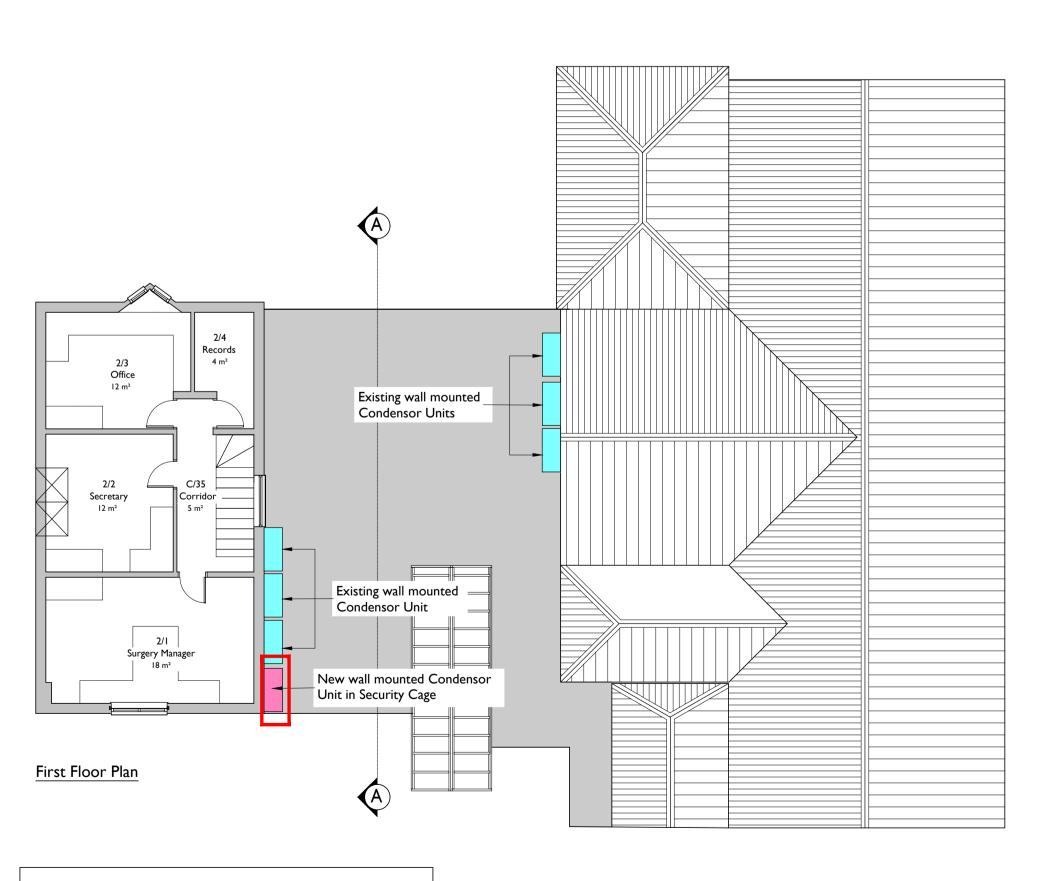

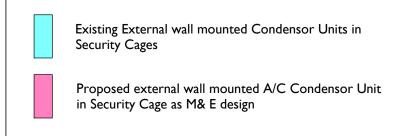

ent

West Suffolk NHS Foundation Trust

NO DIMENSIONS TO BE SCALED FROM THIS DRAWING

Drawn / Chk'd

SM SE

Rev Date Reference

P01 2023/10/31 P01 PLANNING ISSUE

Drainet

Refurbishment of Glemsford Surgery

Title

Proposed Floor Plans & Elevations

1:100 @ A	1 SO	Preliminary
Scale - unless otherwise	stated Status	Issued For
5603 - 0305		P01
Drawing Ref.		Revision

