


**01 EXISTING GROUND FLOOR LEVEL**  
scale 1:50




**02 PROPOSED GROUND FLOOR LEVEL**  
scale 1:50

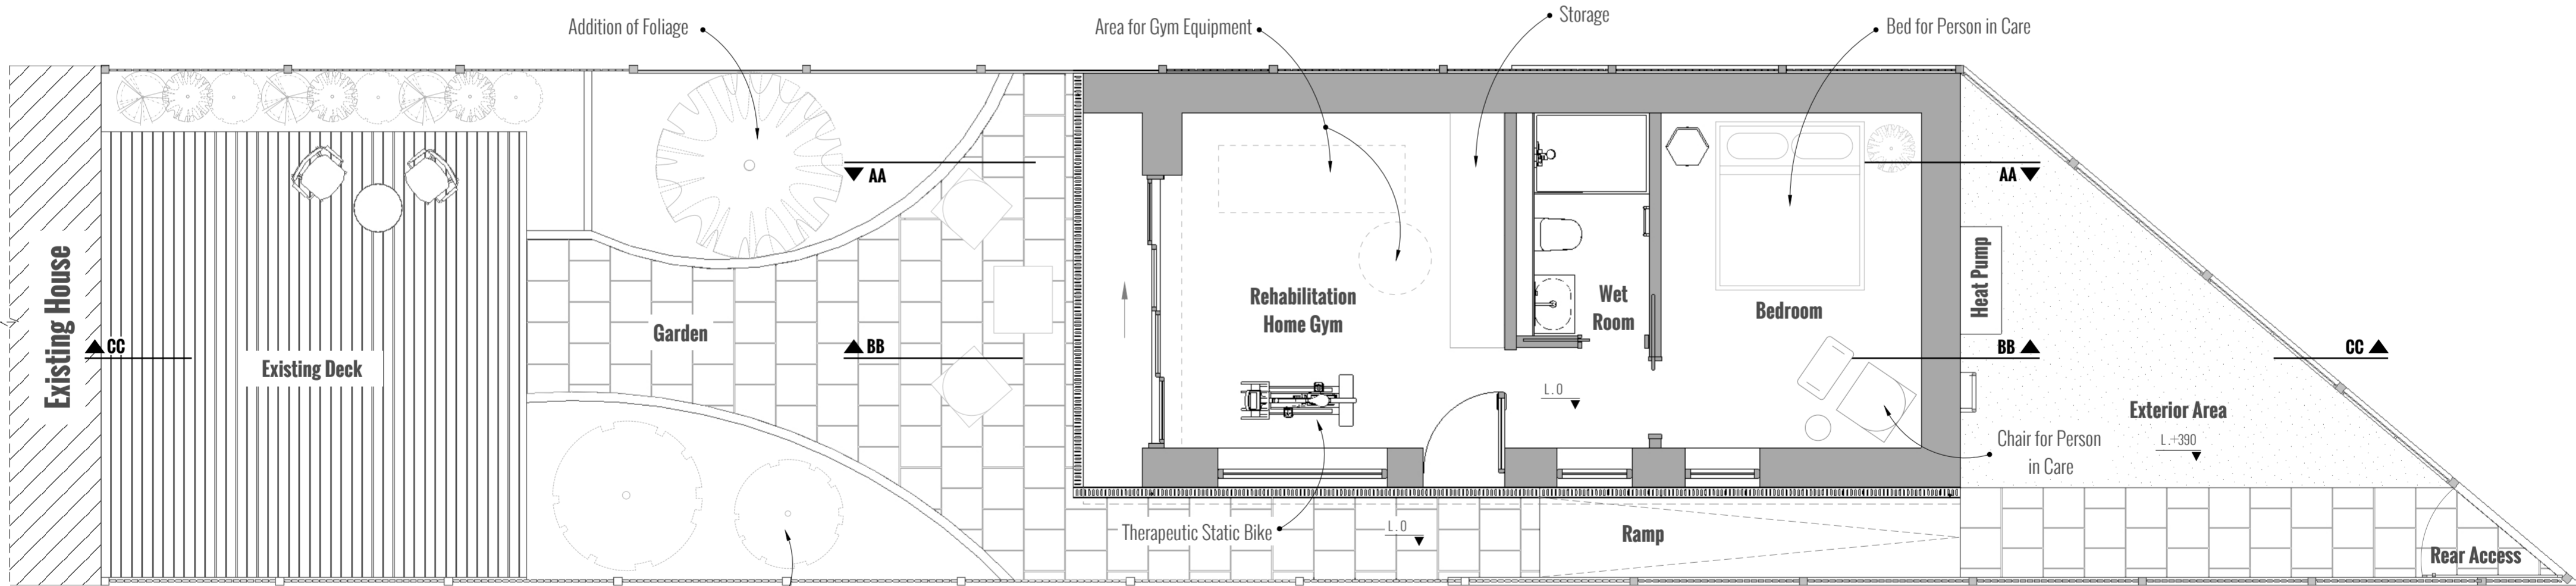

**Disclaimer**  
Do not scale from this drawing.  
Check all dimensions on site before fabrication or setting out.  
This document is copyright and may not be reproduced without permission of the owner.

**Notes**  
Dimension on drawing are based on architectural survey for general arrangements plan purposes only, and provided by client or representative specialist.  
  
This drawing is for information only.  
This drawing is not for construction.

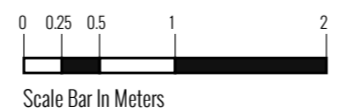

Rev	Notes	Date	Dwn	Iss
00	Issue for Planning Application	13.11.2023	ARTES	ARTES

**ARTES**  
LONDON

1 Gosh House  
63-75 Greenlane Road  
London W5 0YH  
+44 (0) 7816556949  
info@arteslondon.com  
www.arteslondon.com

**Client:**  
Mrs. Karen Lyon

**Consultants:**

<b>Project:</b> 7 Bramdean Crescent SE12 0NU			
<b>Drawing Title:</b> Existing & Proposed General Arrangements Ground Floor Level			
<b>Scale</b> 1:50 @ A2	<b>Drawn By</b> ARTES	<b>Checked By</b> ARTES	<b>Issued By</b> ARTES
<b>PLANNING</b>			
<b>Project No</b> 23014	<b>Drawing No</b> A.PL.100	<b>Revision</b> 00	