


01 EXISTING SECCION AA
scale 1:50

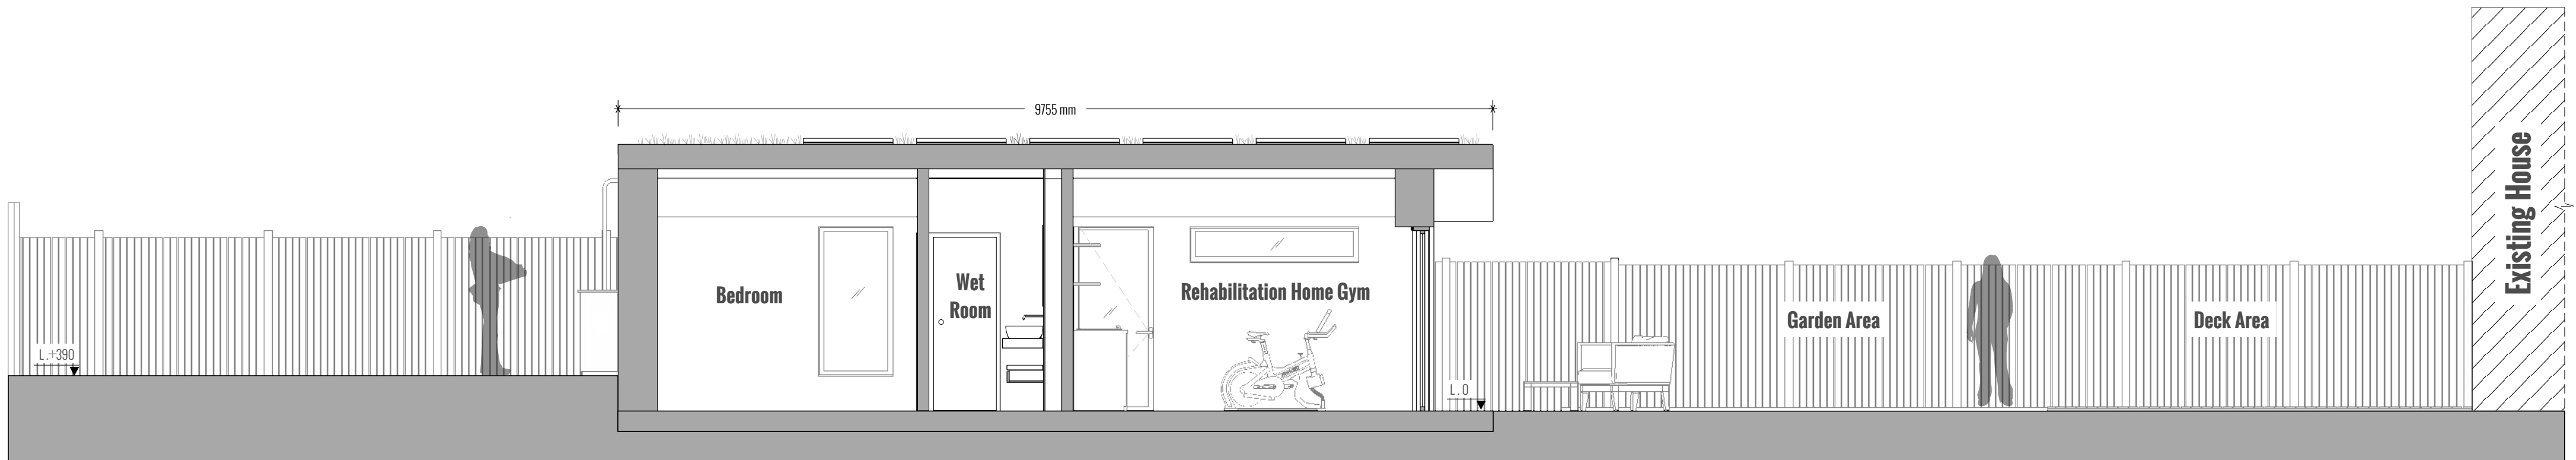


02 PROPOSED SECTION AA
scale 1:50

Disclaimer
Do not scale from this drawing.
Check all dimensions on site before fabrication or setting out.
This document is copyright and may not be reproduced without permission of the owner.

Notes
Dimension on drawing are based on architectural survey for general arrangements plan purposes only, and provided by client or representative specialist.

This drawing is for information only.
This drawing is not for construction.

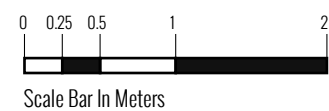

Rev	Notes	Date	Dwn	Iss
00	Issue for Planning Application	13.11.2023	ARTES	ARTES

ARTES
LONDON

1 Gosh House
63-75 Greenlane Road
London W5 0DY

+44 (0) 7815565949
info@arteslondon.com
www.arteslondon.com

Client:
Mrs. Karen Lyon

Consultants:

Project:
7 Bramdean Crescent SE12 0NU
Drawing Title:
Existing & Proposed
General Arrangements Section AA

Scale	Drawn By	Checked By	Issued By
1:50 @ A2	ARTES	ARTES	ARTES
PLANNING			
Project No	Drawing No	Revision	
23014	A.PL.200	00	