


01 **EXISTING SIDE ELEVATION**
scale 1:50

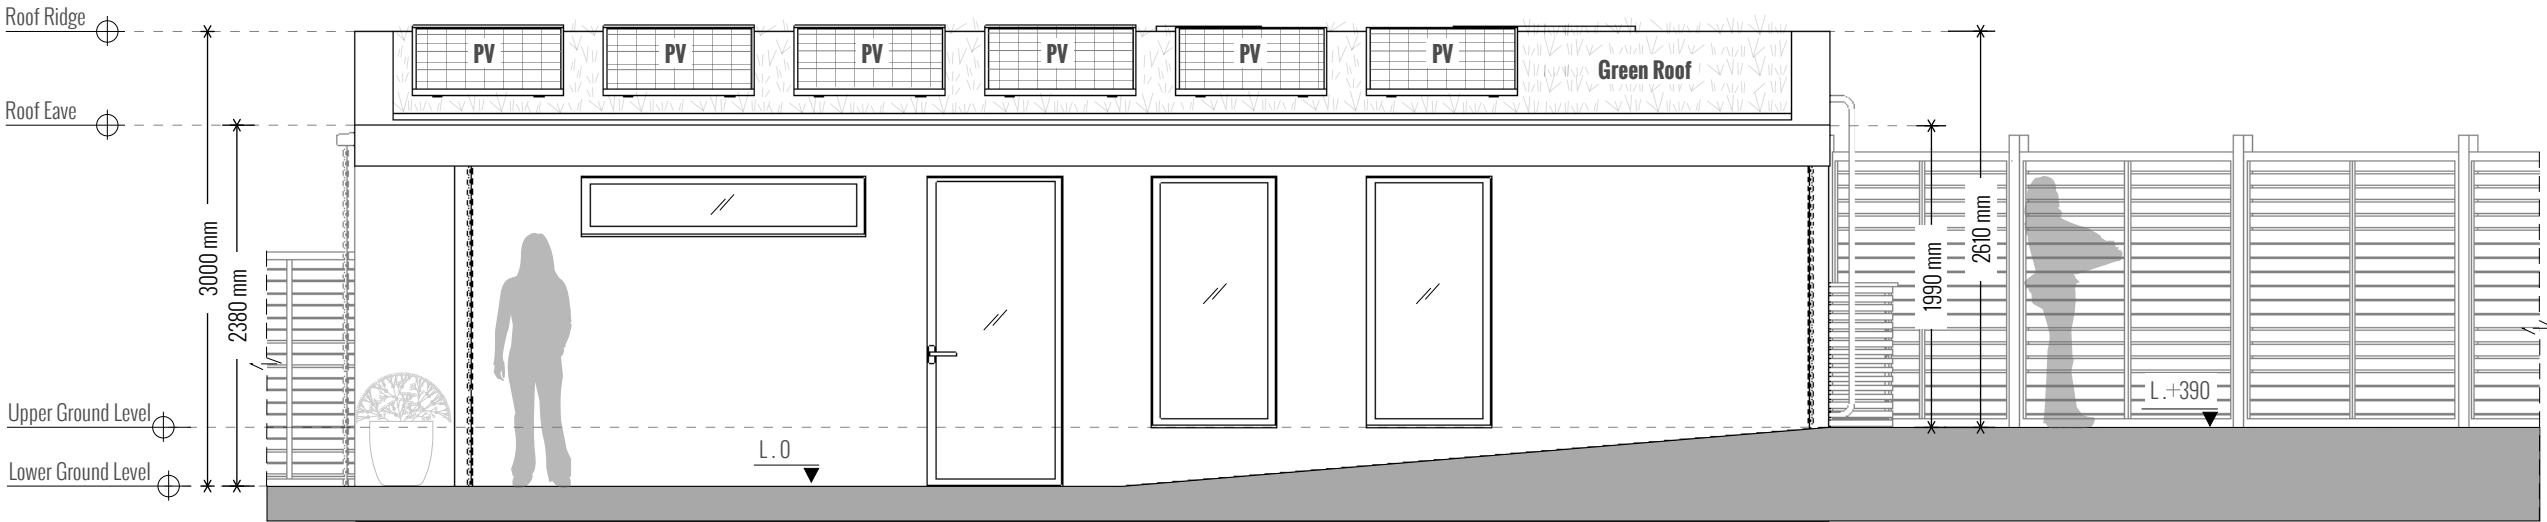


02 **PROPOSED SIDE ELEVATION**
scale 1:50

Disclaimer
Do not scale from this drawing.
Check all dimensions on site before fabrication or setting out.
This document is copyright and may not be reproduced
without permission of the owner.

Notes
Dimension on drawing are based on architectural survey
for general arrangements plan purposes only, and
provided by client or representative specialist.

This drawing is for information only.
This drawing is not for construction.

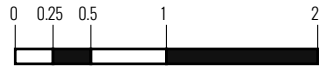

Scale Bar In Meters

00	Issue for Planning Application	13.11.2023	ARTES	ARTES
Rev	Notes	Date	Dwn	Iss

Consultants:

ARTES
LONDON

1 Gooch House
63-75 Glenhorne Road
London W6 0JY

+44 (0) 7815559349
info@arteslondon.com
www.arteslondon.com

Client :
Mrs. Karen Lyon

Project :
7 Bramdean Cres. SE12 0NU

Drawing Title :
Existing & Proposed
General Arrangements Side Elevations

Scale	Drawn By	Checked By	Issued By
1:50 @ A3	ARTES	ARTES	ARTES

PLANNING		
Project No	Drawing No	Revision
23014	A_PL_301	00