


EXISTING EXTERNAL MATERIALS  
ROOF FINISH:  
ROOFING METAL SHEET  
EXTERNAL WALLS:  
ROOFING METAL SHEET  
WINDOWS EXTERNAL DOORS:  
DOUBLE GLAZED THREE-LITE/ALUMINIUM METAL FINISH

CONTRACTORS MUST CHECK ALL DIMENSIONS - ONLY WORK FROM FIGURED DIMENSIONS - DISCREPANCIES MUST BE REPORTED IMMEDIATELY TO THE ARCHITECT TO AWAIT INSTRUCTIONS BEFORE PROCEEDING


**IF IN DOUBT - ASK**

DATE:      REVISION:


-      -

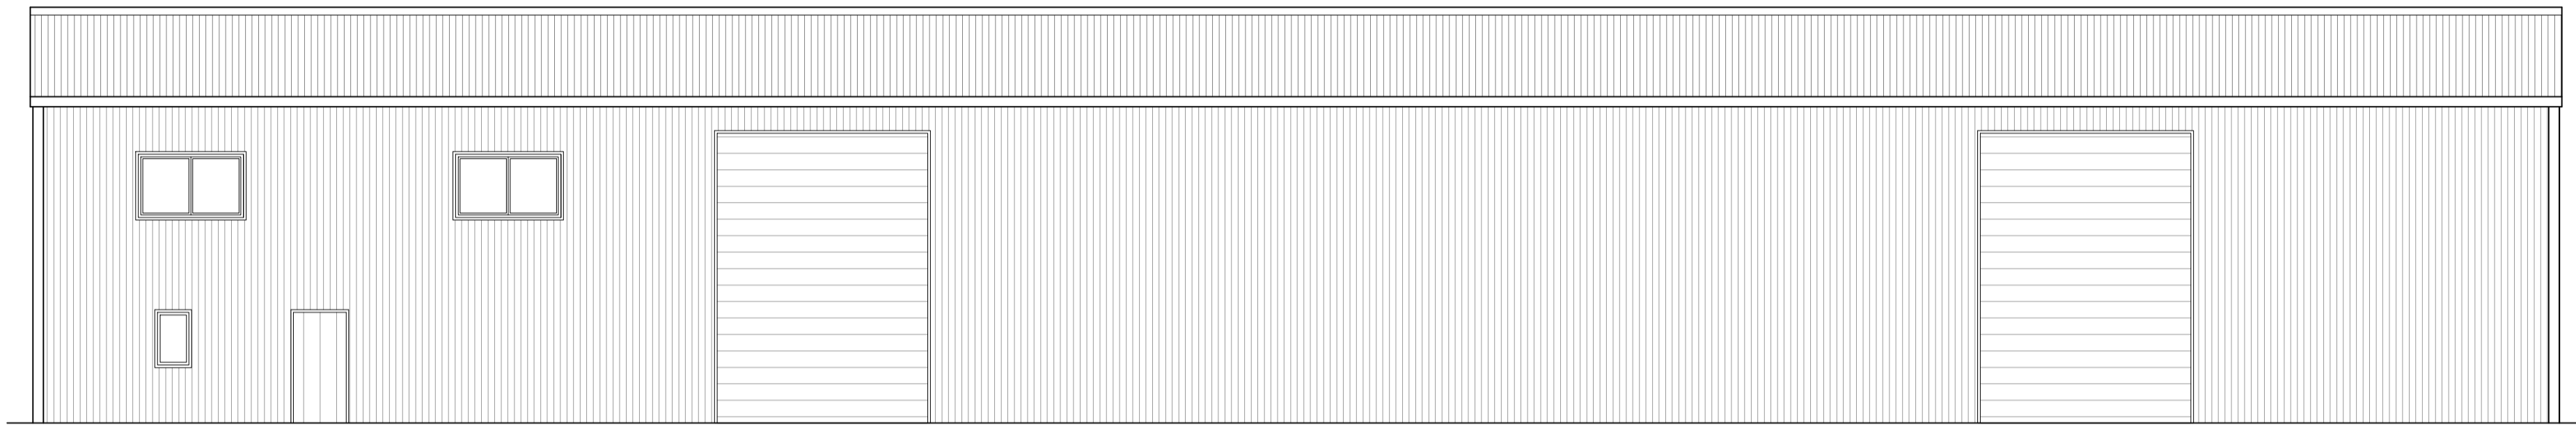


NORTH EASTERN ELEVATION

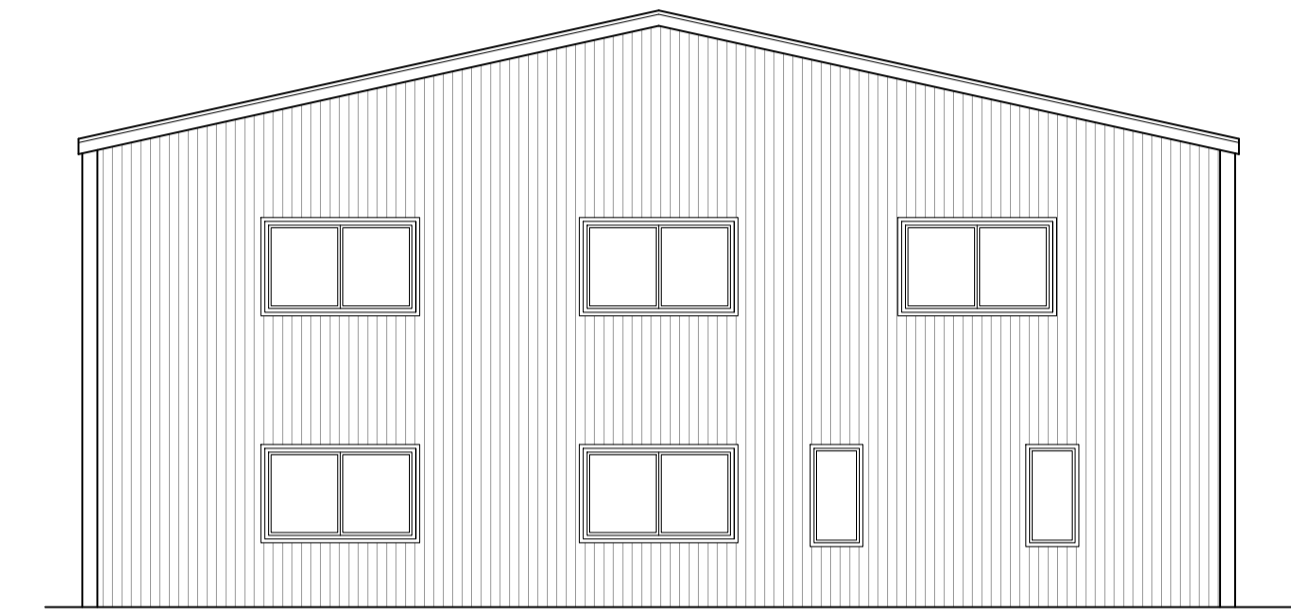


SOUTH EASTERN ELEVATION

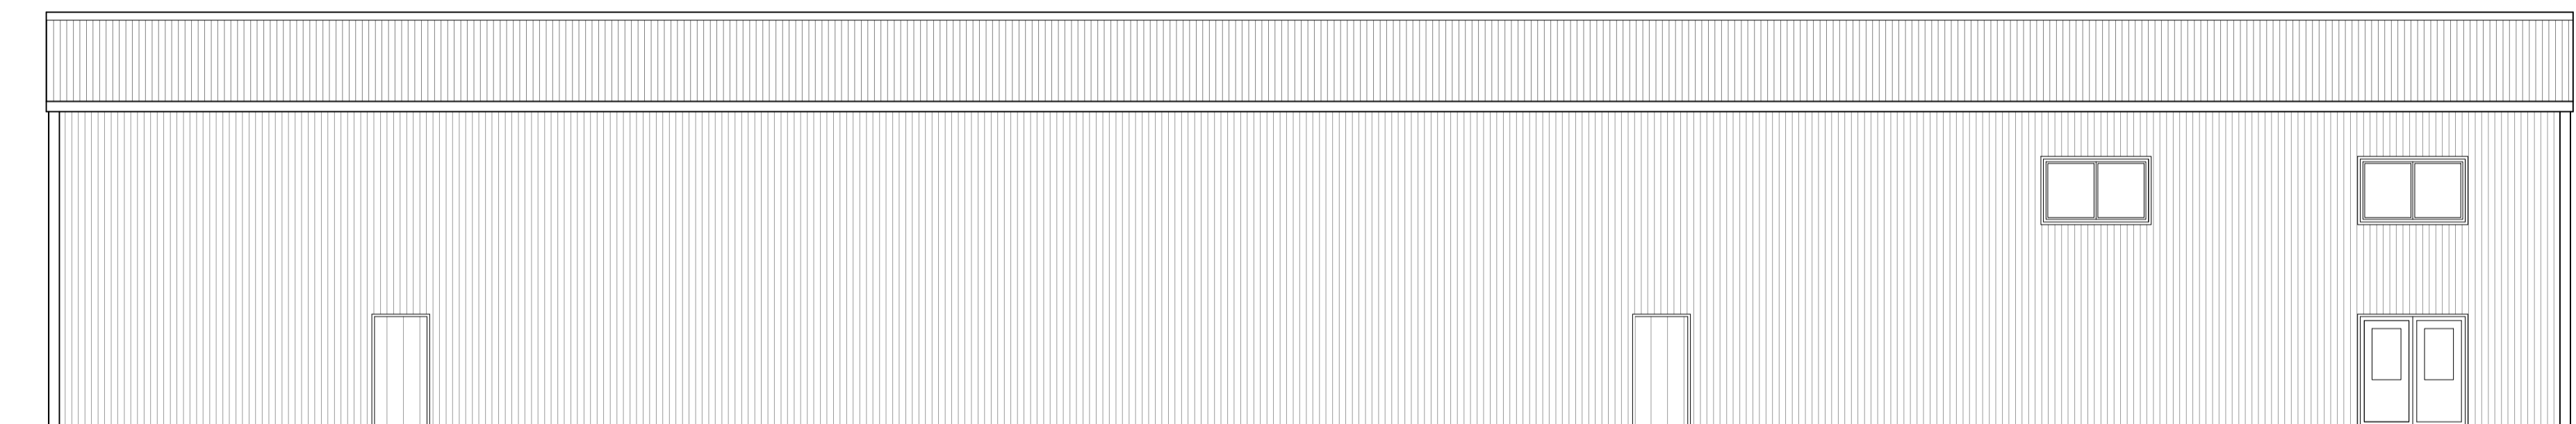

SOUTH WESTERN ELEVATION

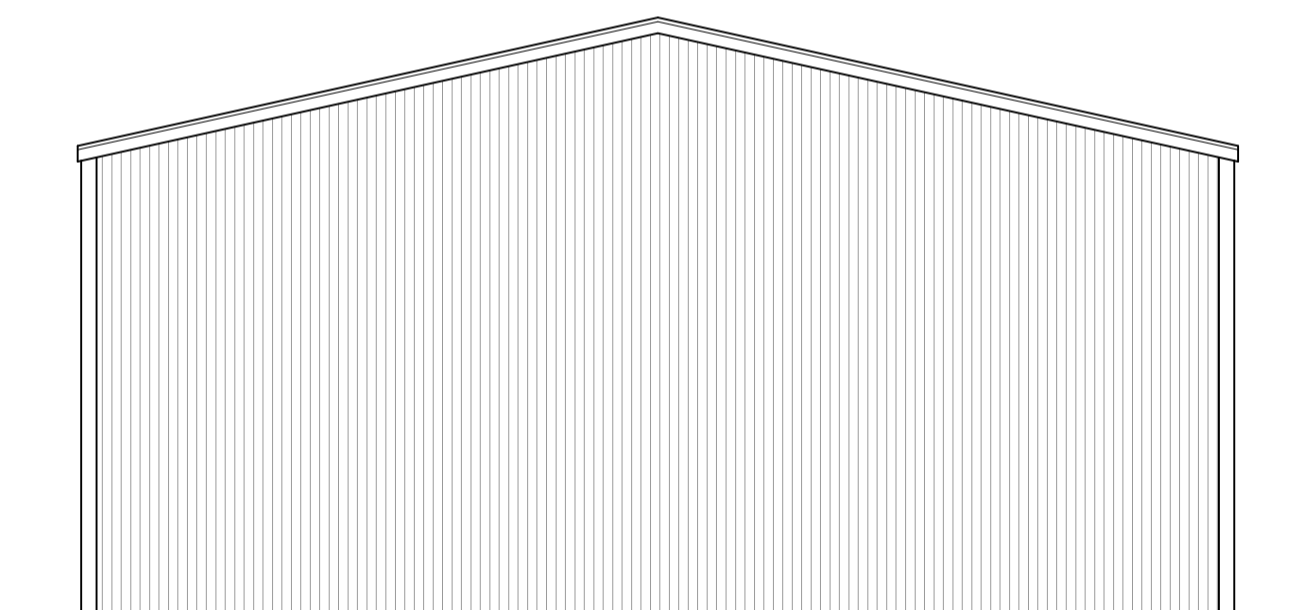

NORTH WESTERN ELEVATION

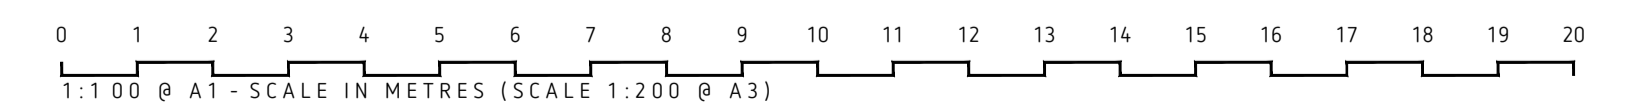

# EXISTING ELEVATIONS



BEN WHITE ARCHITECTURE LIMITED  
T: 01872 858865 E: info@benwhitearchitecture.co.uk  
www.benwhitearchitecture.co.uk

PROJECT TITLE:  
NEW OFFICE, STORAGE & TRAINING  
AREA ON EXISTING HARD STAND  
TREGERLES FARM

DRAWING STATUS:  
**PLANNING**  
SCALE: @ A1

DATE:  
MAY 2020  
DRAWN: AP/BW

PROJECT NO.:      STAGE:      DRAWING NO.:      REVISION:  
**20048.3.1002**      -