
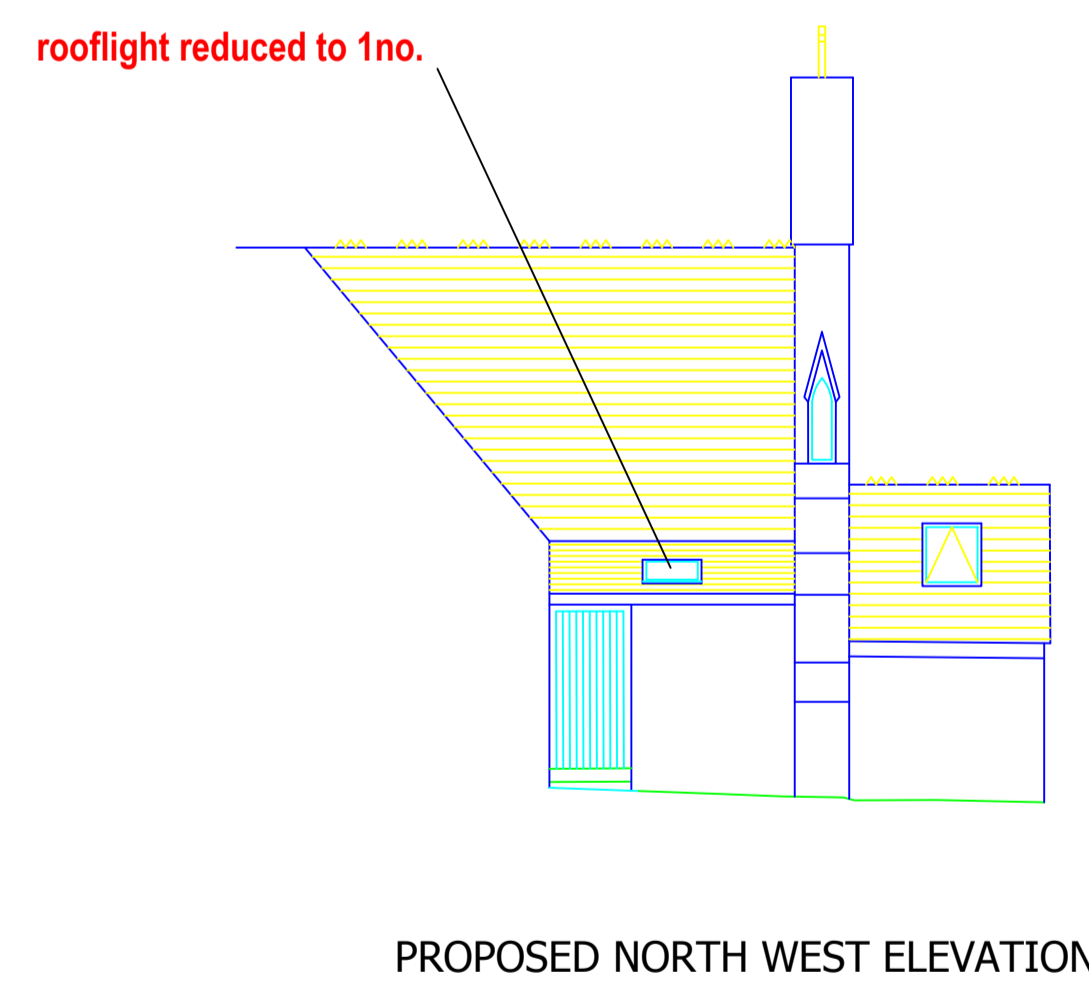
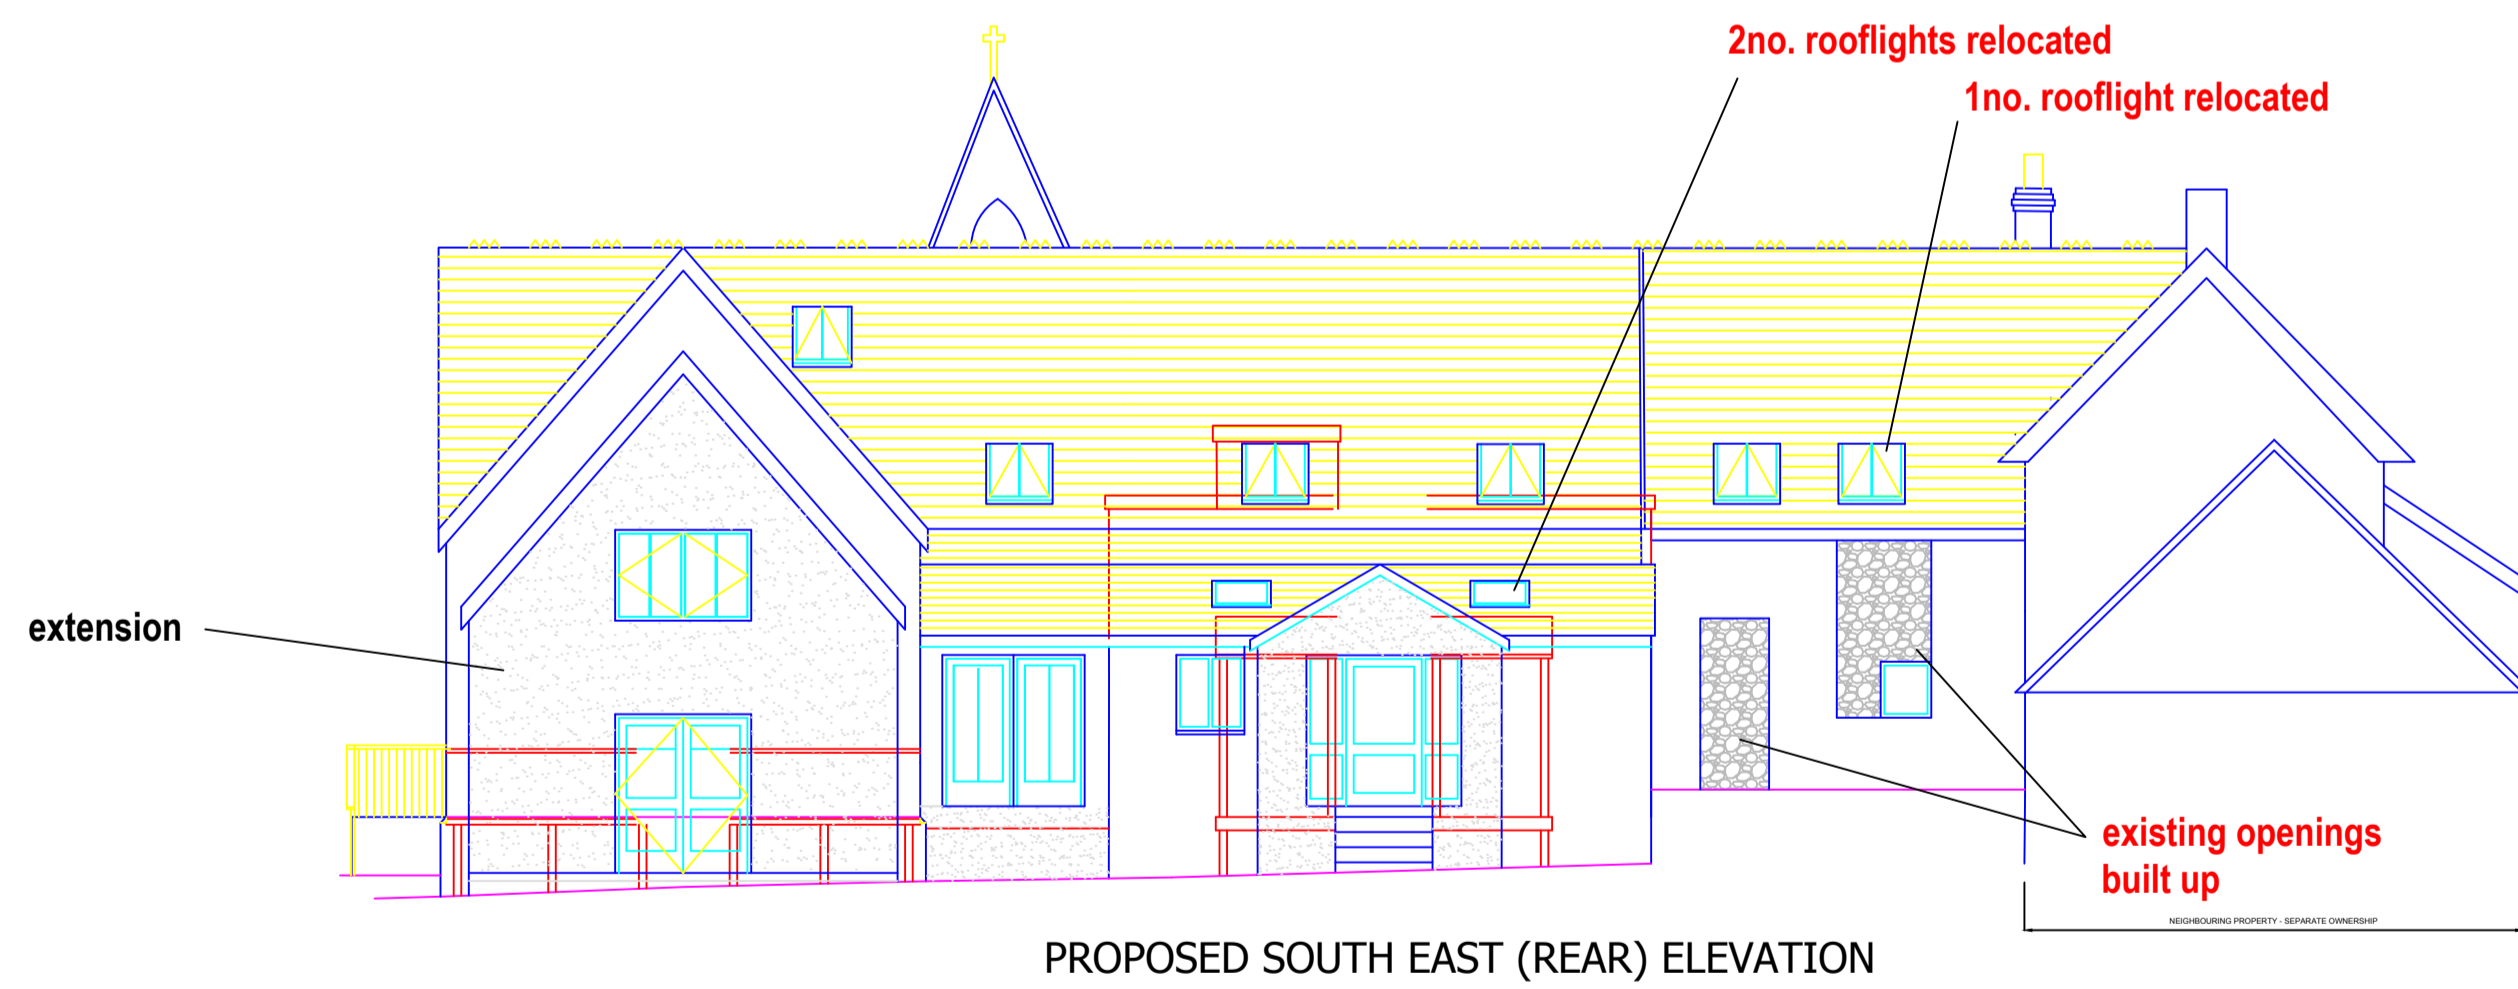
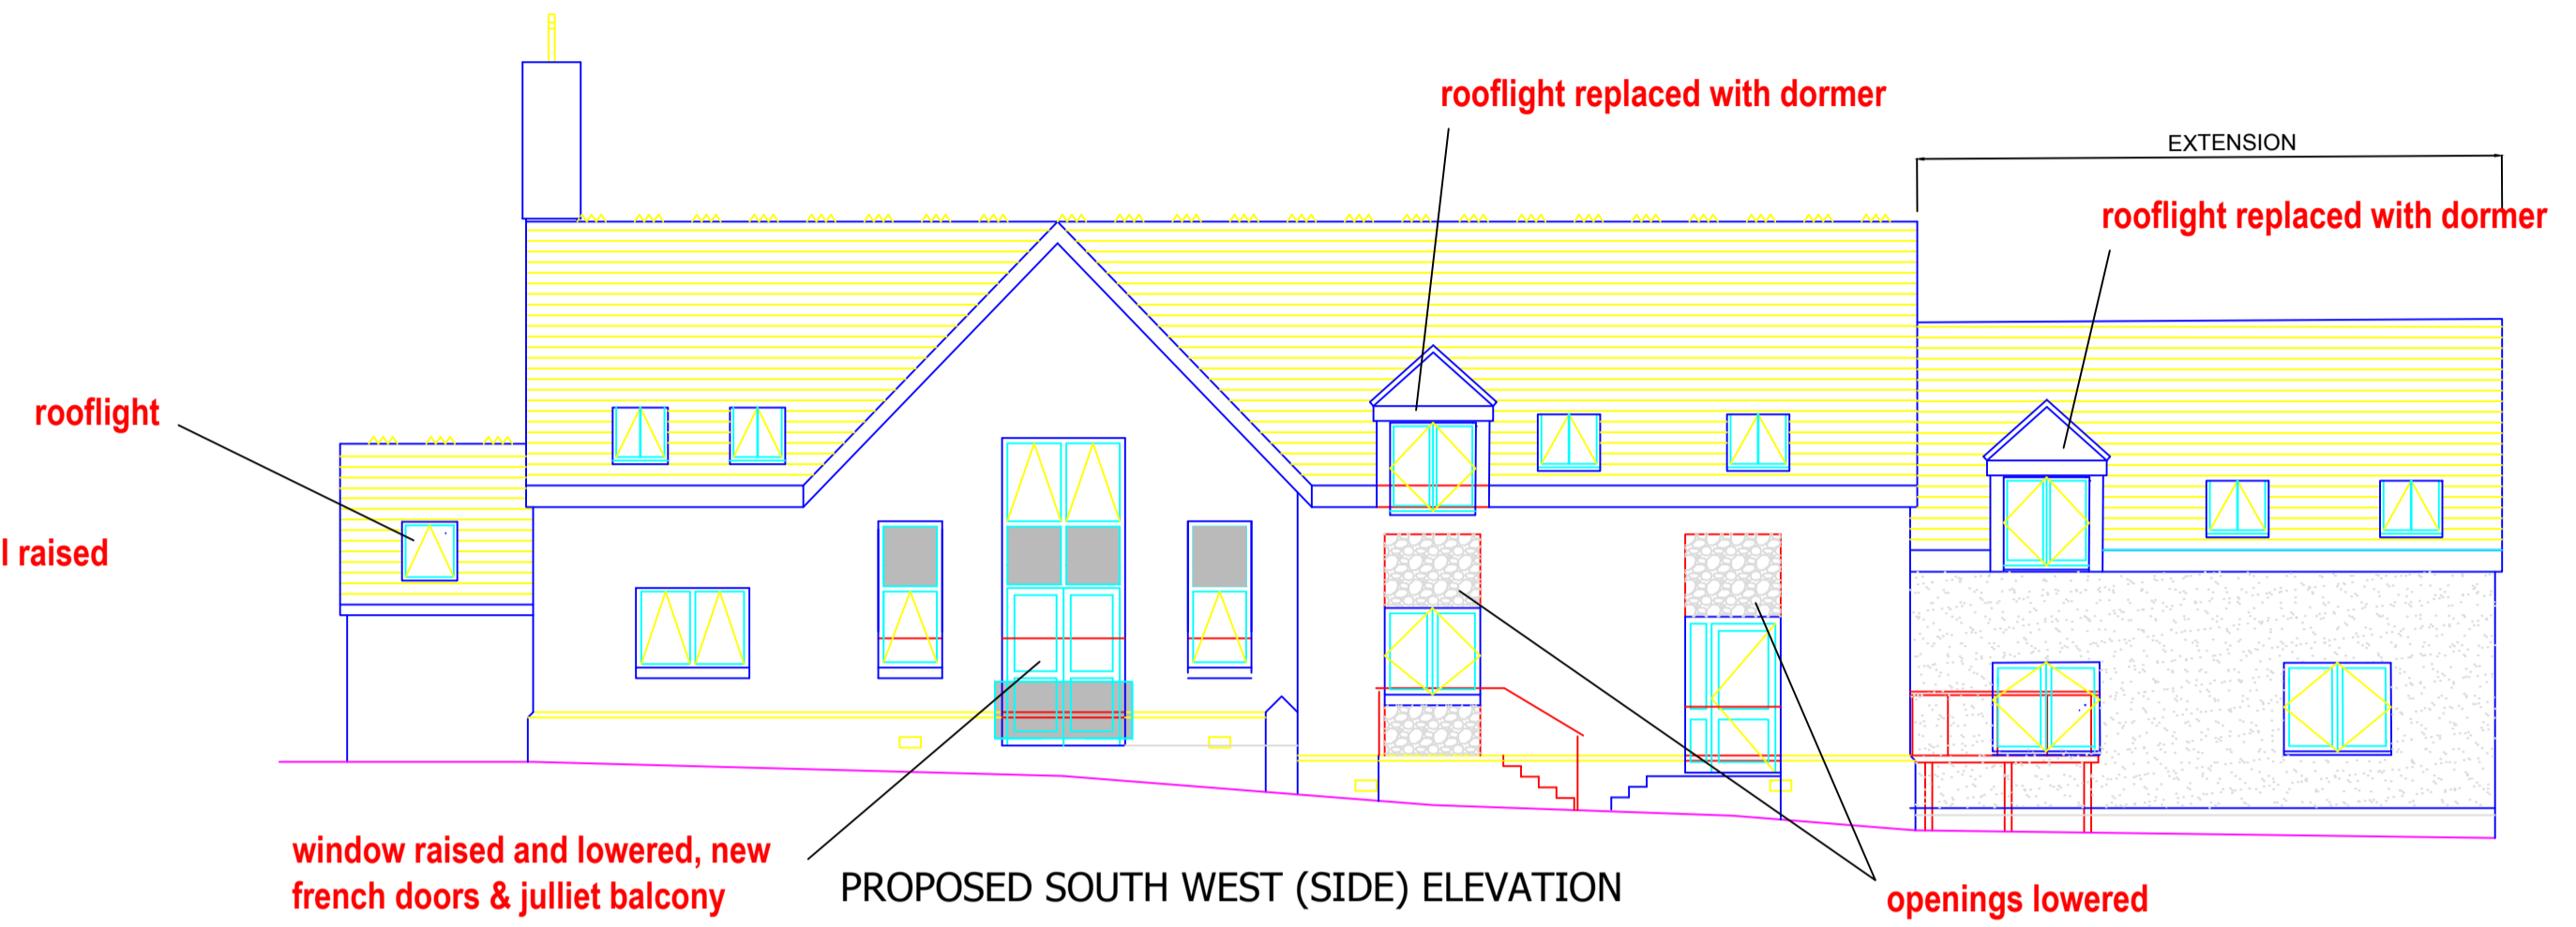
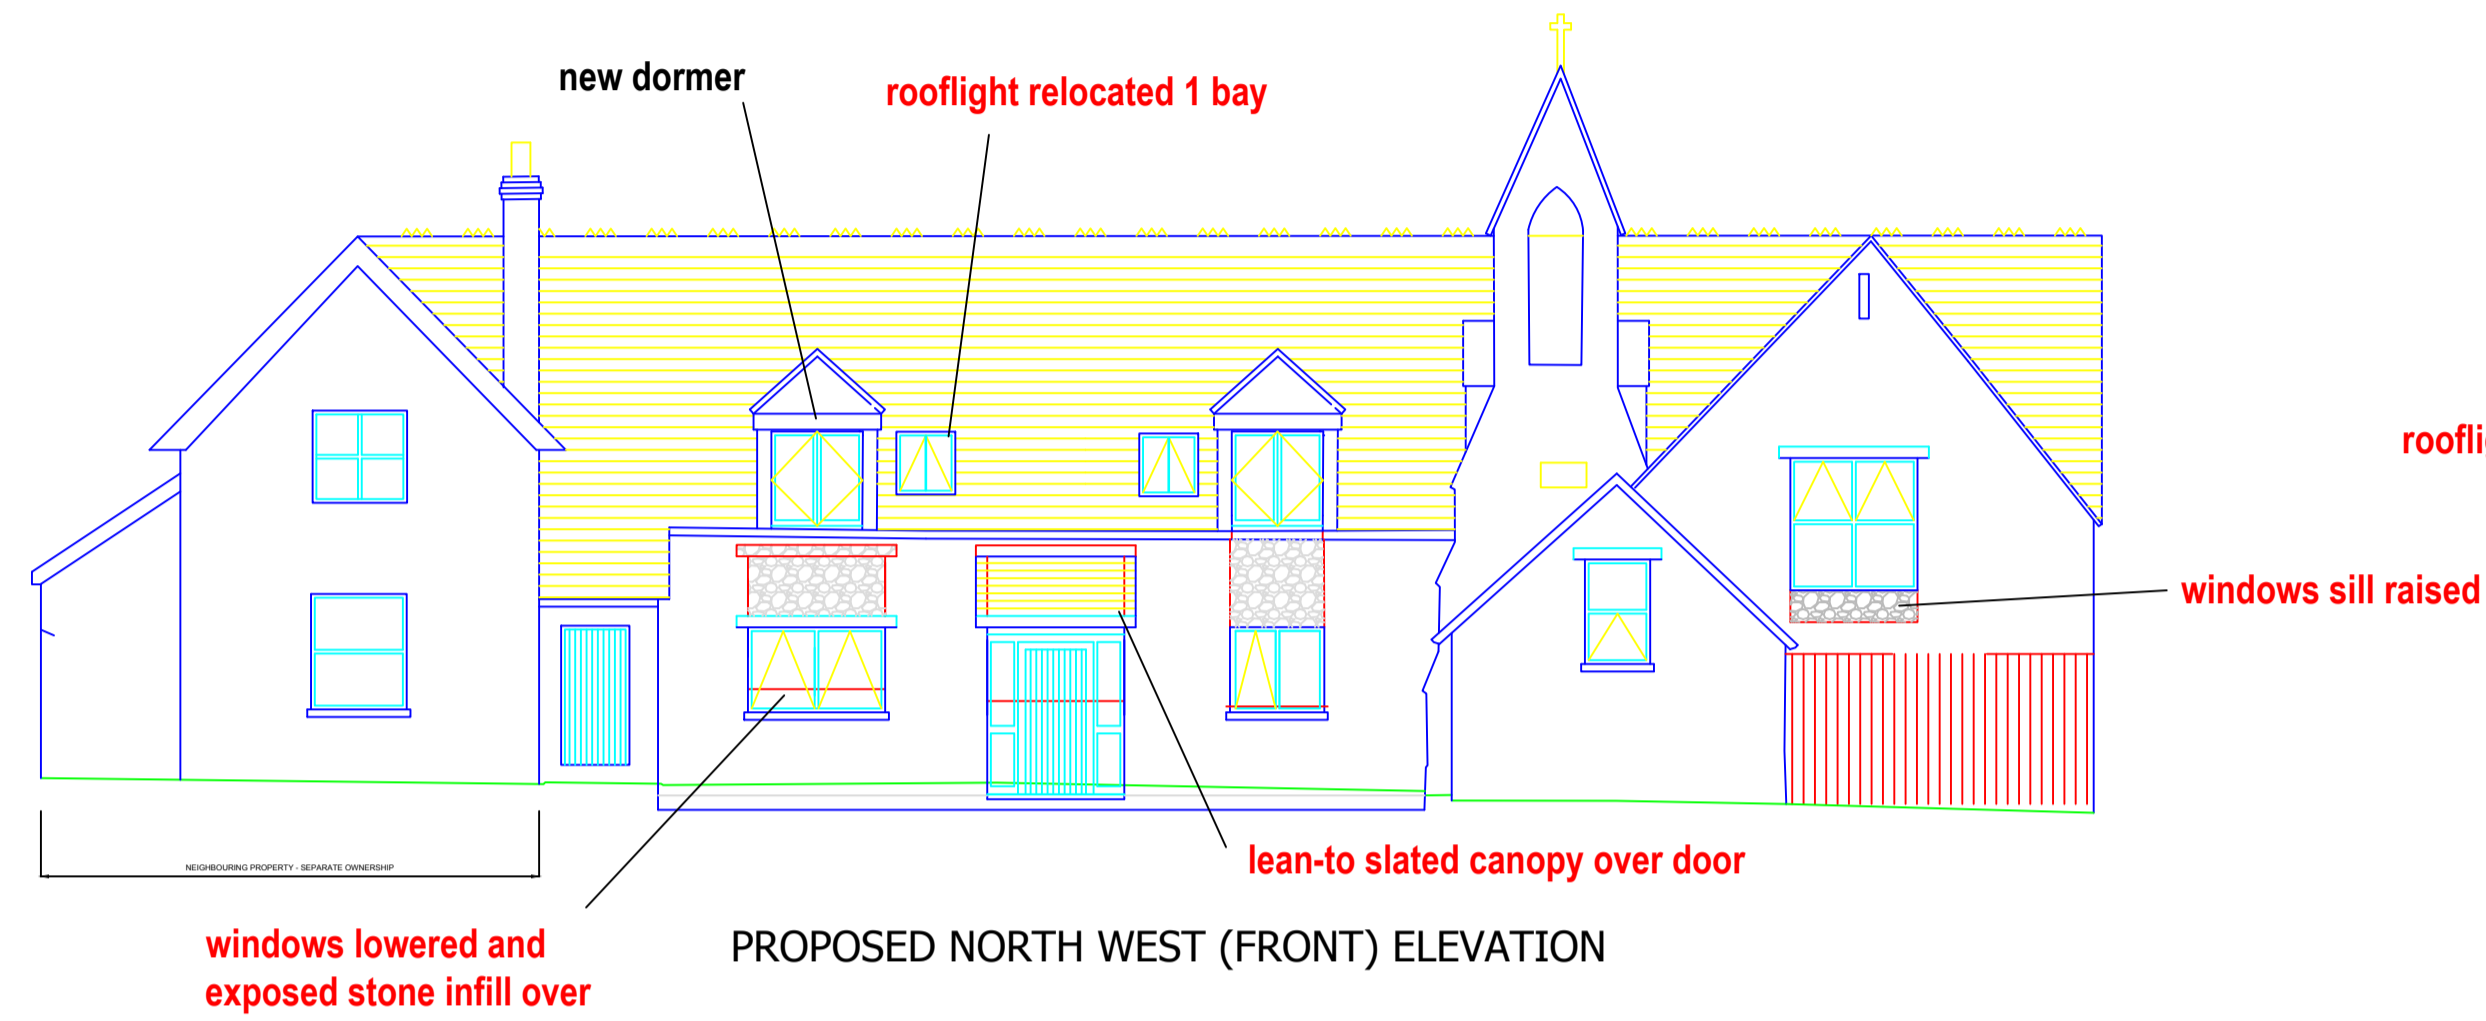


PROPOSED ELEVATIONS - Scale 1:100

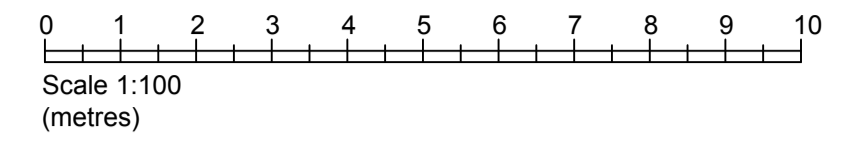

STONE-FACED EXTERNAL WALLS

Making good stone-faced walls following lowering / raising of windows to be completed in matching stonework and lime pointing to match the existing

REVISIONS

No:	Description:	Date:	Signed:
F	Minor amendments	23.11.09	JD
E	Amended scheme for 4 apartments	23.03.10	JD
0	Original for Planning & LBC	22.09.13	JD

Client: Mr & Mrs M Everell
Title: Chuckles Nursery, Trescol Vean, Truro, TR3 6EG

Drawing: Proposed Elevations

Surveyed: jdl/ict	Drawn: jdl/ict	Approved: smt
Date: 2022.09.13	Scale: 1:100	Sheet: A1

Drawing No: SMT 1180/609 RevF

SMT ASSOCIATES
 Chartered Building Surveyors &
 Historic Building Consultants
 01872 260798