Authority approvals on behalf of the applicant as named on the corresponding Local Authority application

form. The drawing may not be used for any other purpose without prior written permission from the Agent.

The copyright of the drawing and the designs therein remain the sole property of the Agent. This is ONLY

a construction drawing if the 'Stage' opposite states 'Building Regulations Application'. The drawing

should not be scaled from for construction purposes. All Copyright We Plan Your Extension 2023.


Address;


1 Greenway Park,

North Somerset,

Clevedon,

BS21 6YQ.

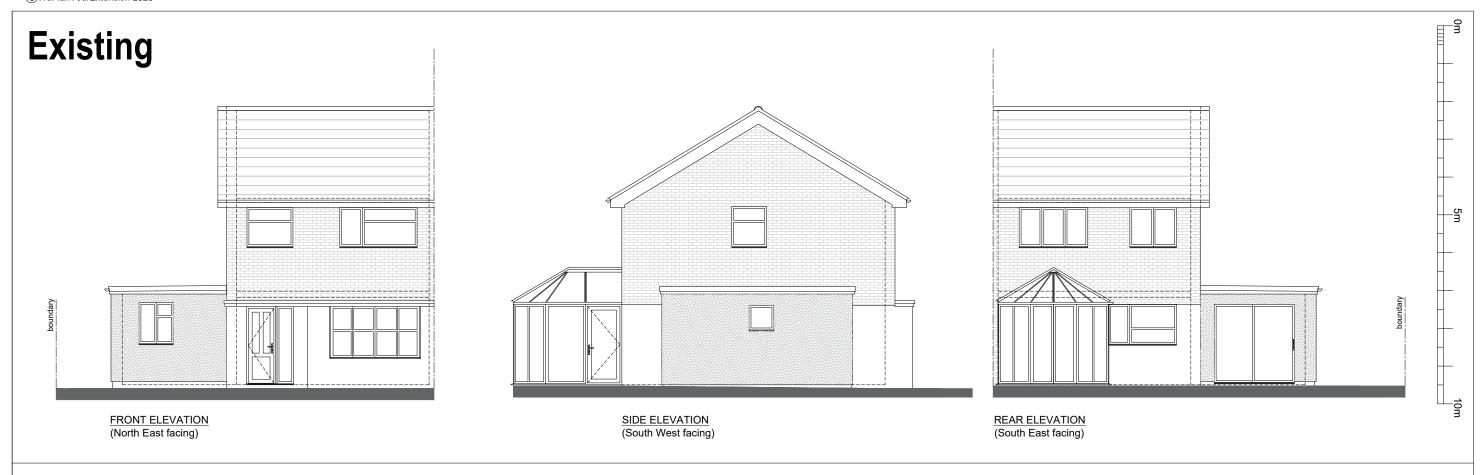

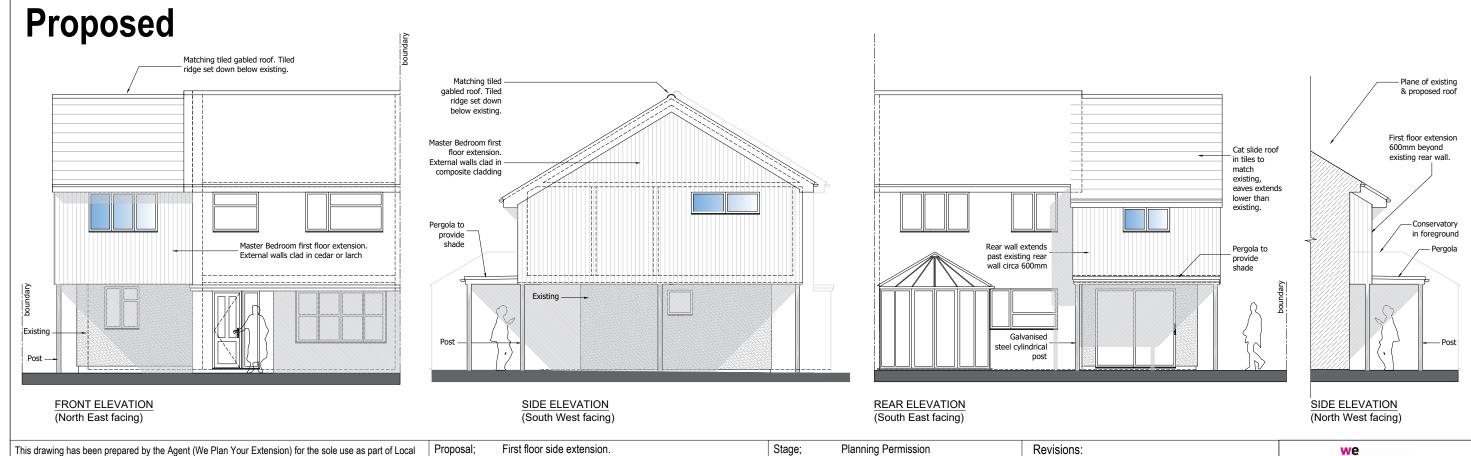

Drawing;

Date;

Scale;

CDPP/110823/04

07.10.2023

1:100 @ A3

Existing & Proposed Elevations

plan

your

éxtension™

hello@weplanyourextension.com

www.weplanyourextension.com