


Location Plan 1:1250


Supplied by Streetwise Maps Ltd
www.streetwise.net
Licence No: 100047474

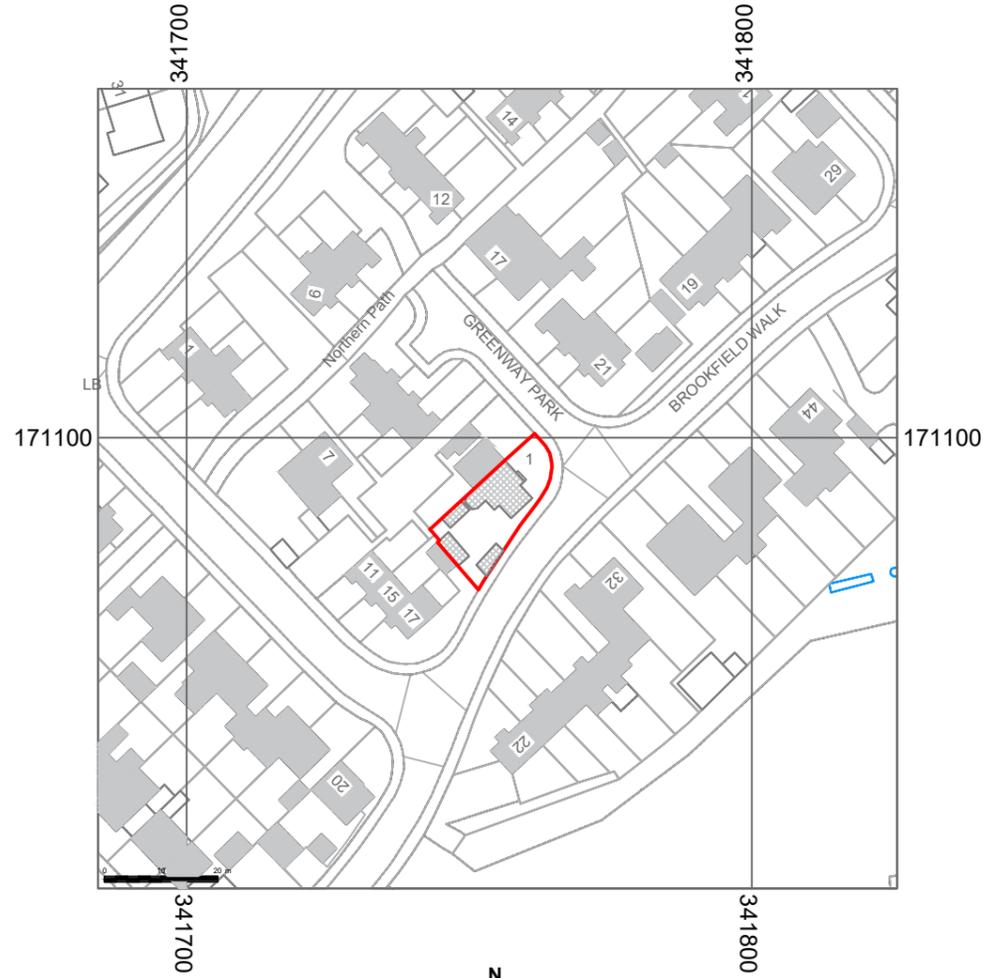


LOCATION PLAN
1:1250



Existing Block Plan 1:500

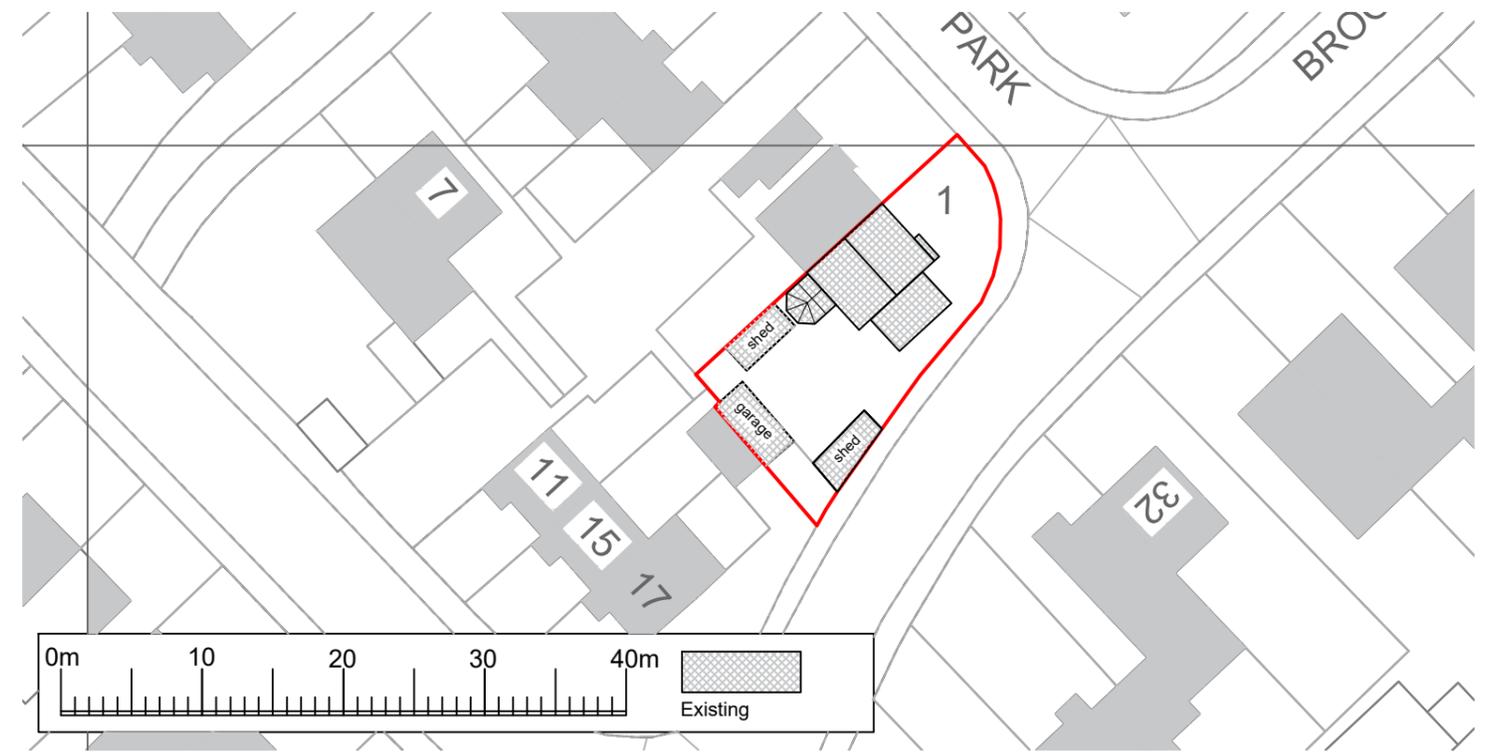

Proposed Block Plan 1:500

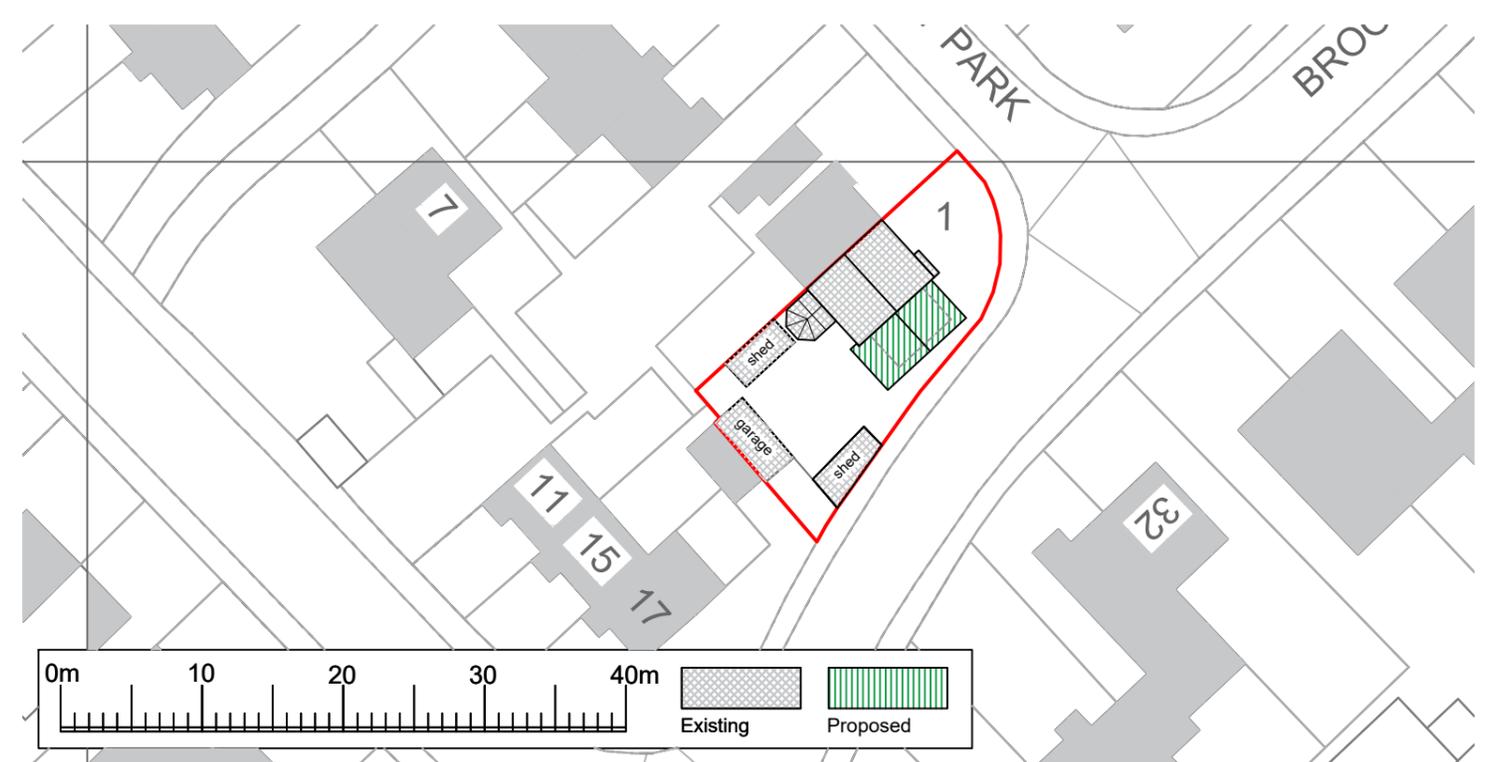

This drawing has been prepared by the Agent (We Plan Your Extension) for the sole use as part of Local Authority approvals on behalf of the applicant as named on the corresponding Local Authority application form. The drawing may not be used for any other purpose without prior written permission from the Agent. The copyright of the drawing and the designs therein remain the sole property of the Agent. This is ONLY a construction drawing if the 'Stage' opposite states 'Building Regulations Application'. The drawing should not be scaled from for construction purposes. All Copyright We Plan Your Extension 2023.

Proposal; First floor side extension.
Address; 1 Greenway Park,
Clevedon,
North Somerset,
BS21 6YQ.

Stage; Planning Permission
Drawing; CDP/110823/01
Location and Block/Site Plans
Date; 07.10.2023
Scale; 1:1250 & 1:500 @ A3

Revisions:

we
plan
your
extension™
hello@weplanyouextension.com
www.weplanyouextension.com