
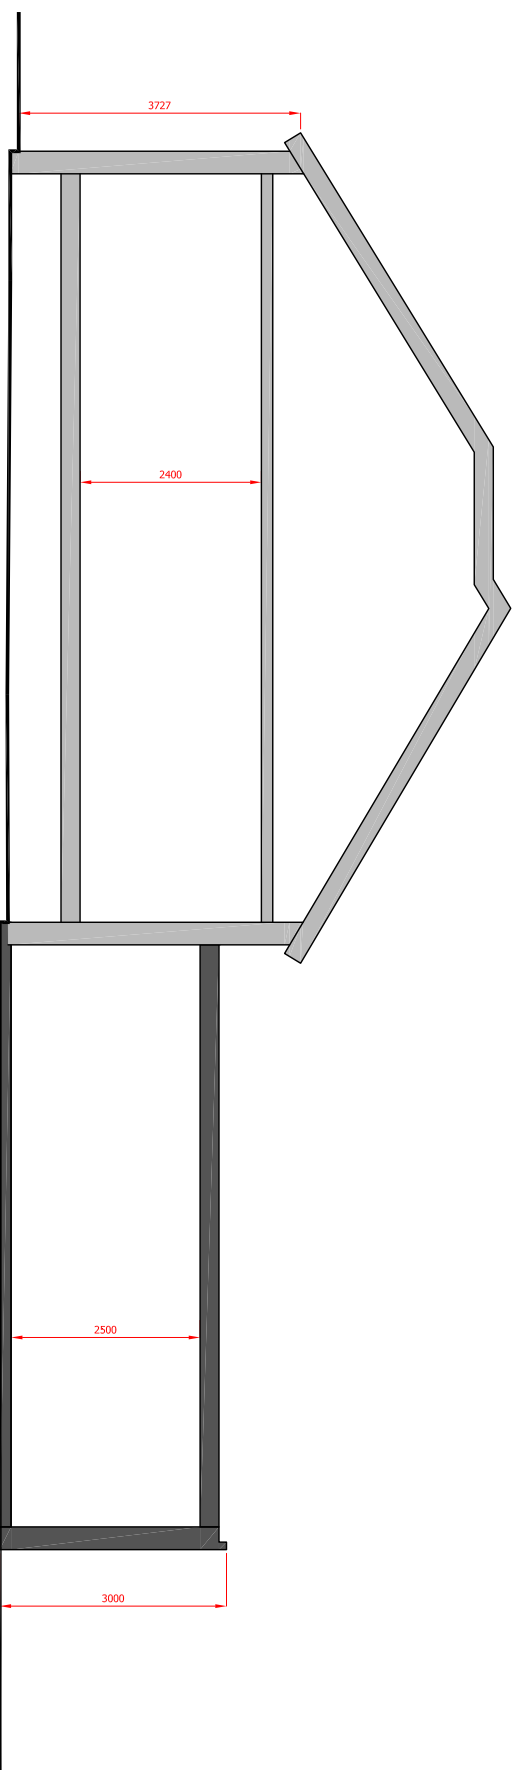


Note:

Copyright is retained by Big Picture Design.

- Legend
- Existing wall
 - Proposed wall

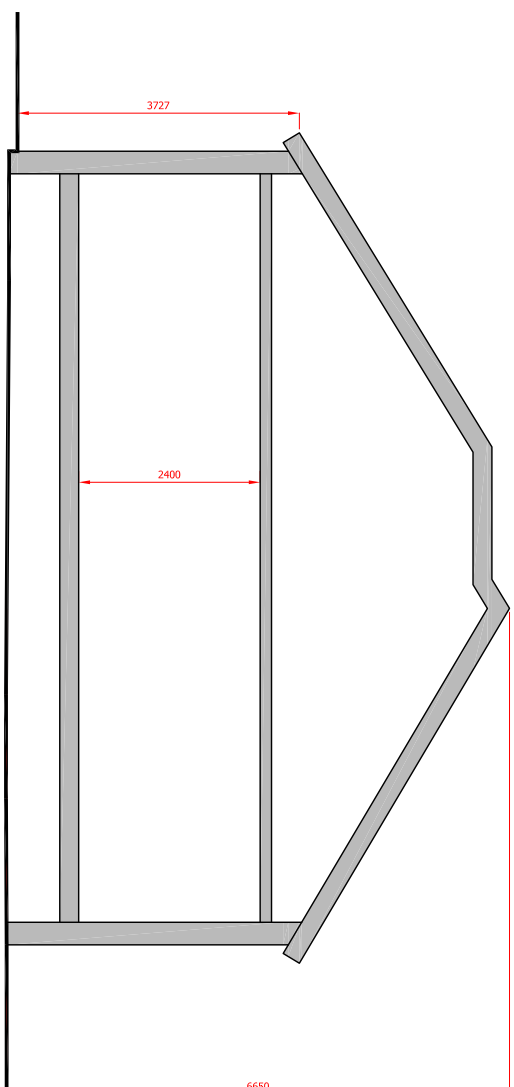

**BIG
PICTURE
DESIGN**

CLIENT:
West End Investments

PROJECT:
Tree Tops, Manor Road, Abbots Leigh
Bristol

DRAWING TITLE:
Existing & Proposed Sections

SCALE: **DATE:** **DRAWN:**
1:100@A3 10/11/2023 JNM
DRAWING NUMBER: **REVISION:**
13234/207

