




Front Elevation 1:200@A3
 0 1 2 3 4 5 6 M

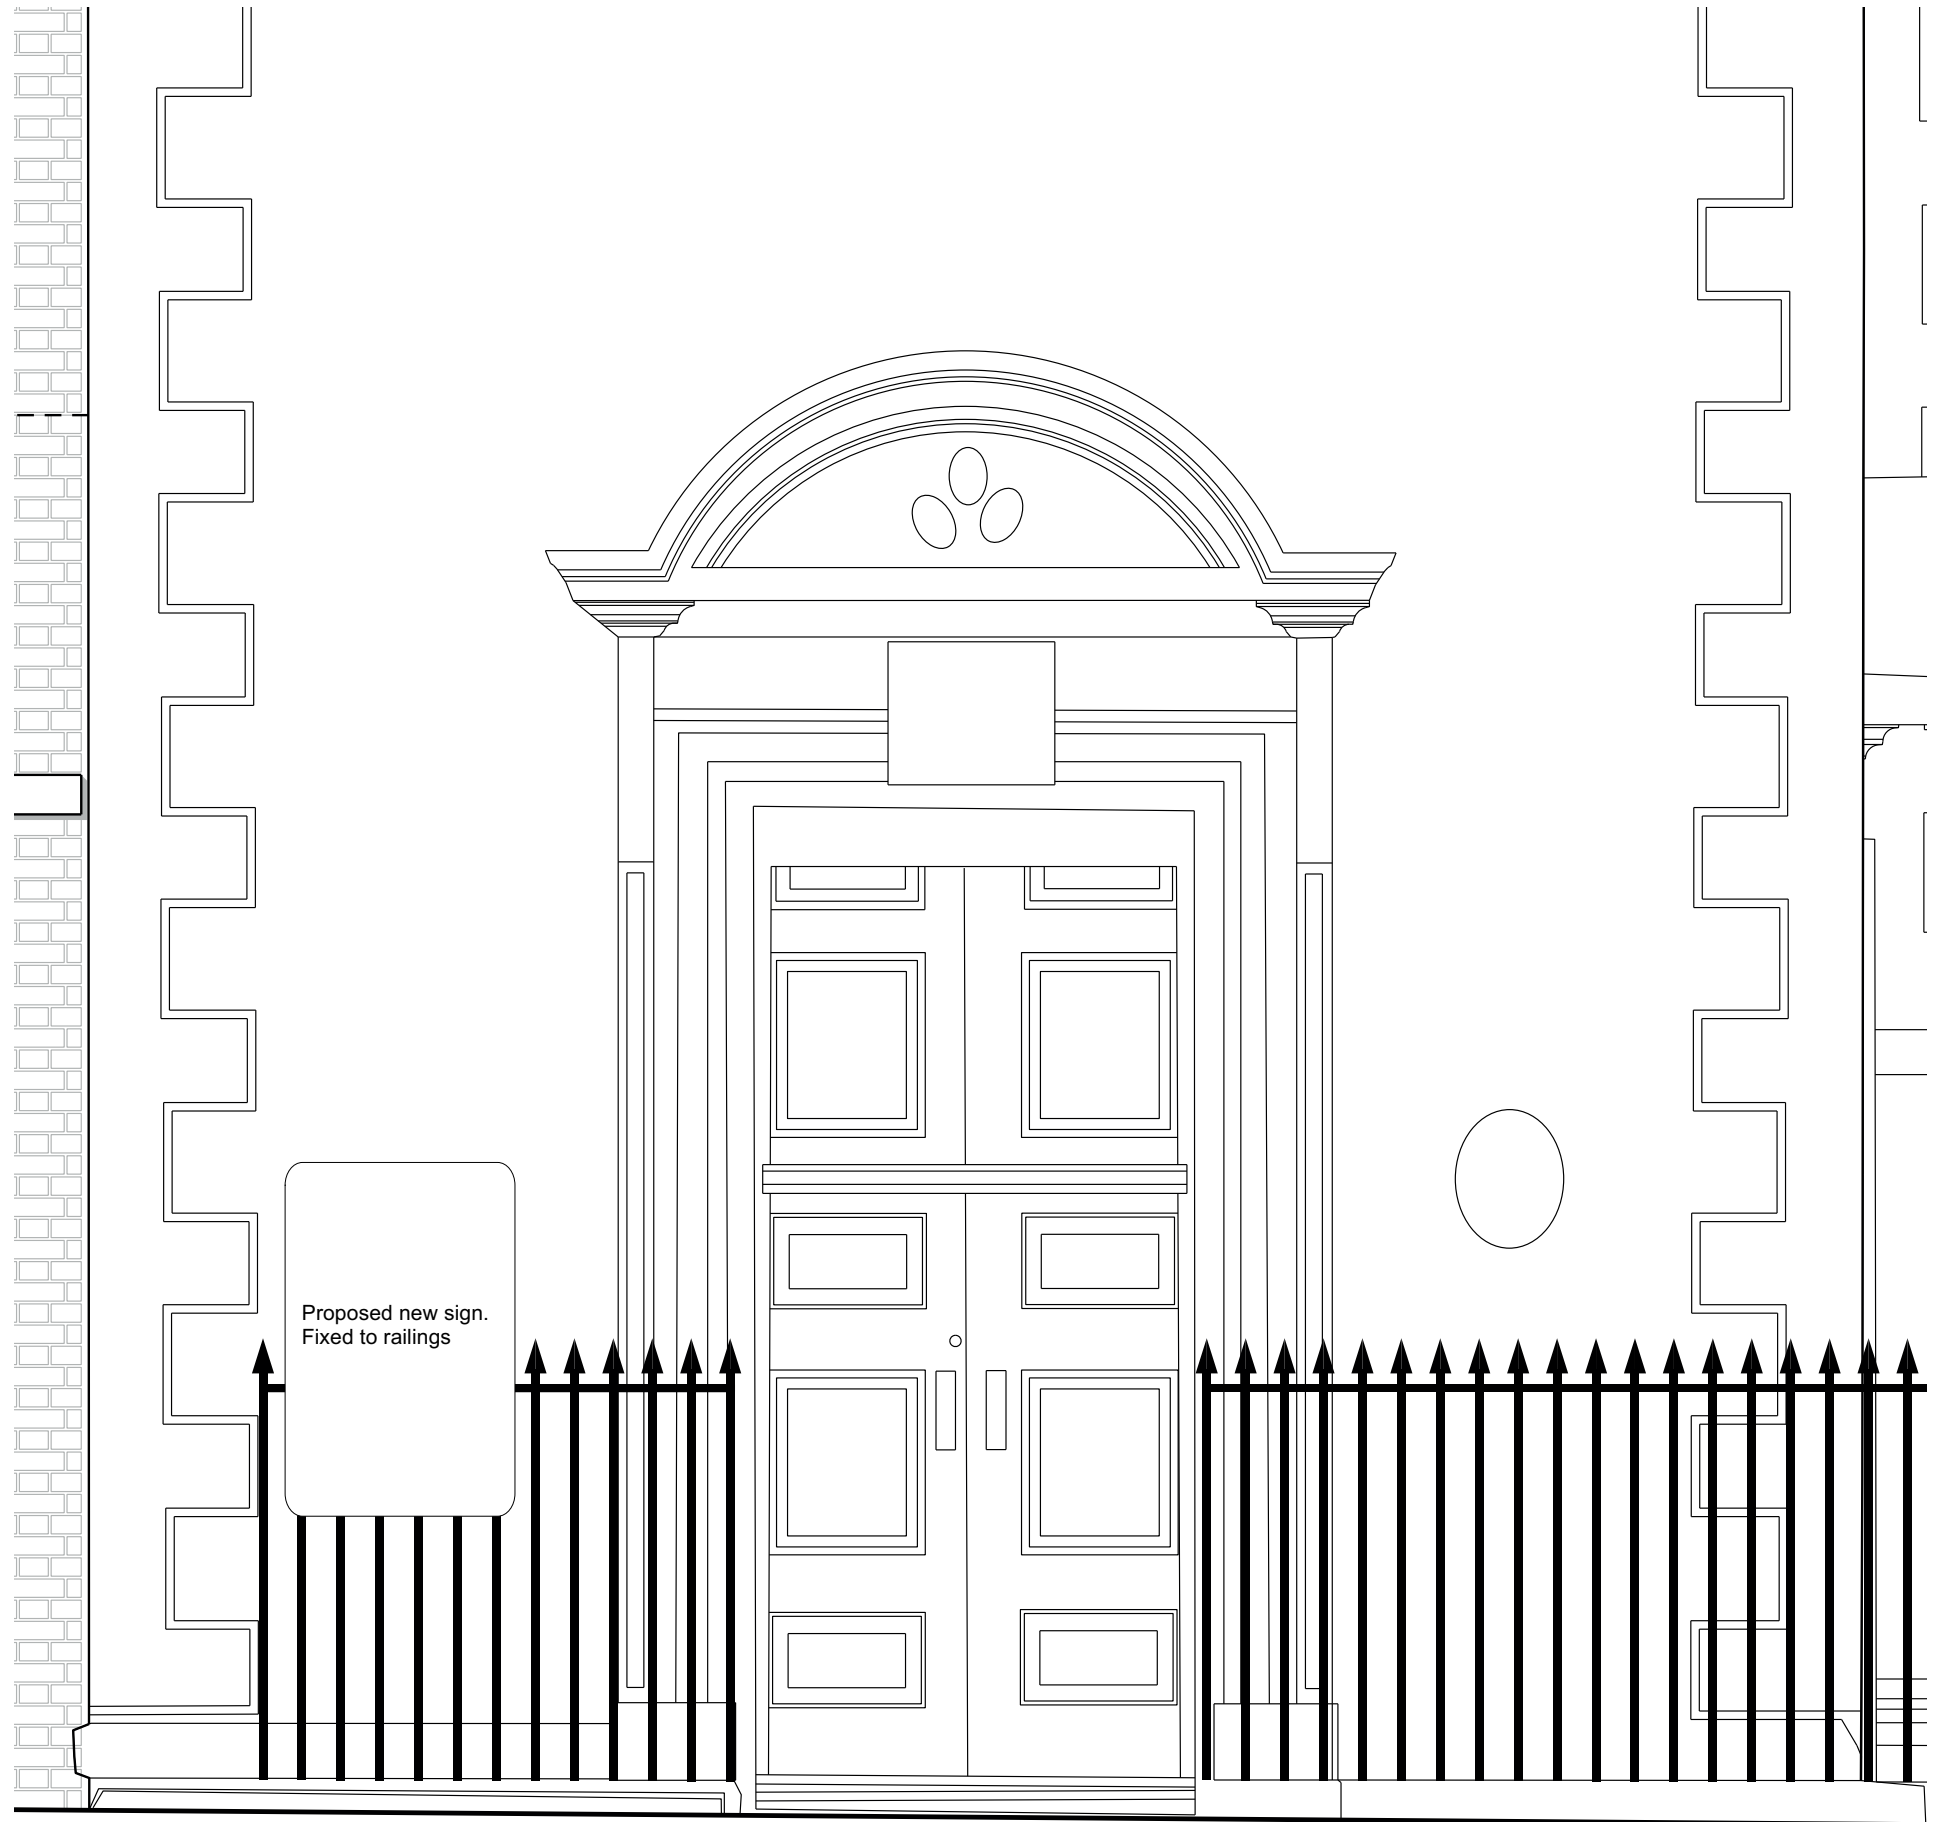

Front Elevation 1:25@A3
 0 200 400 600 800 1000 mm