



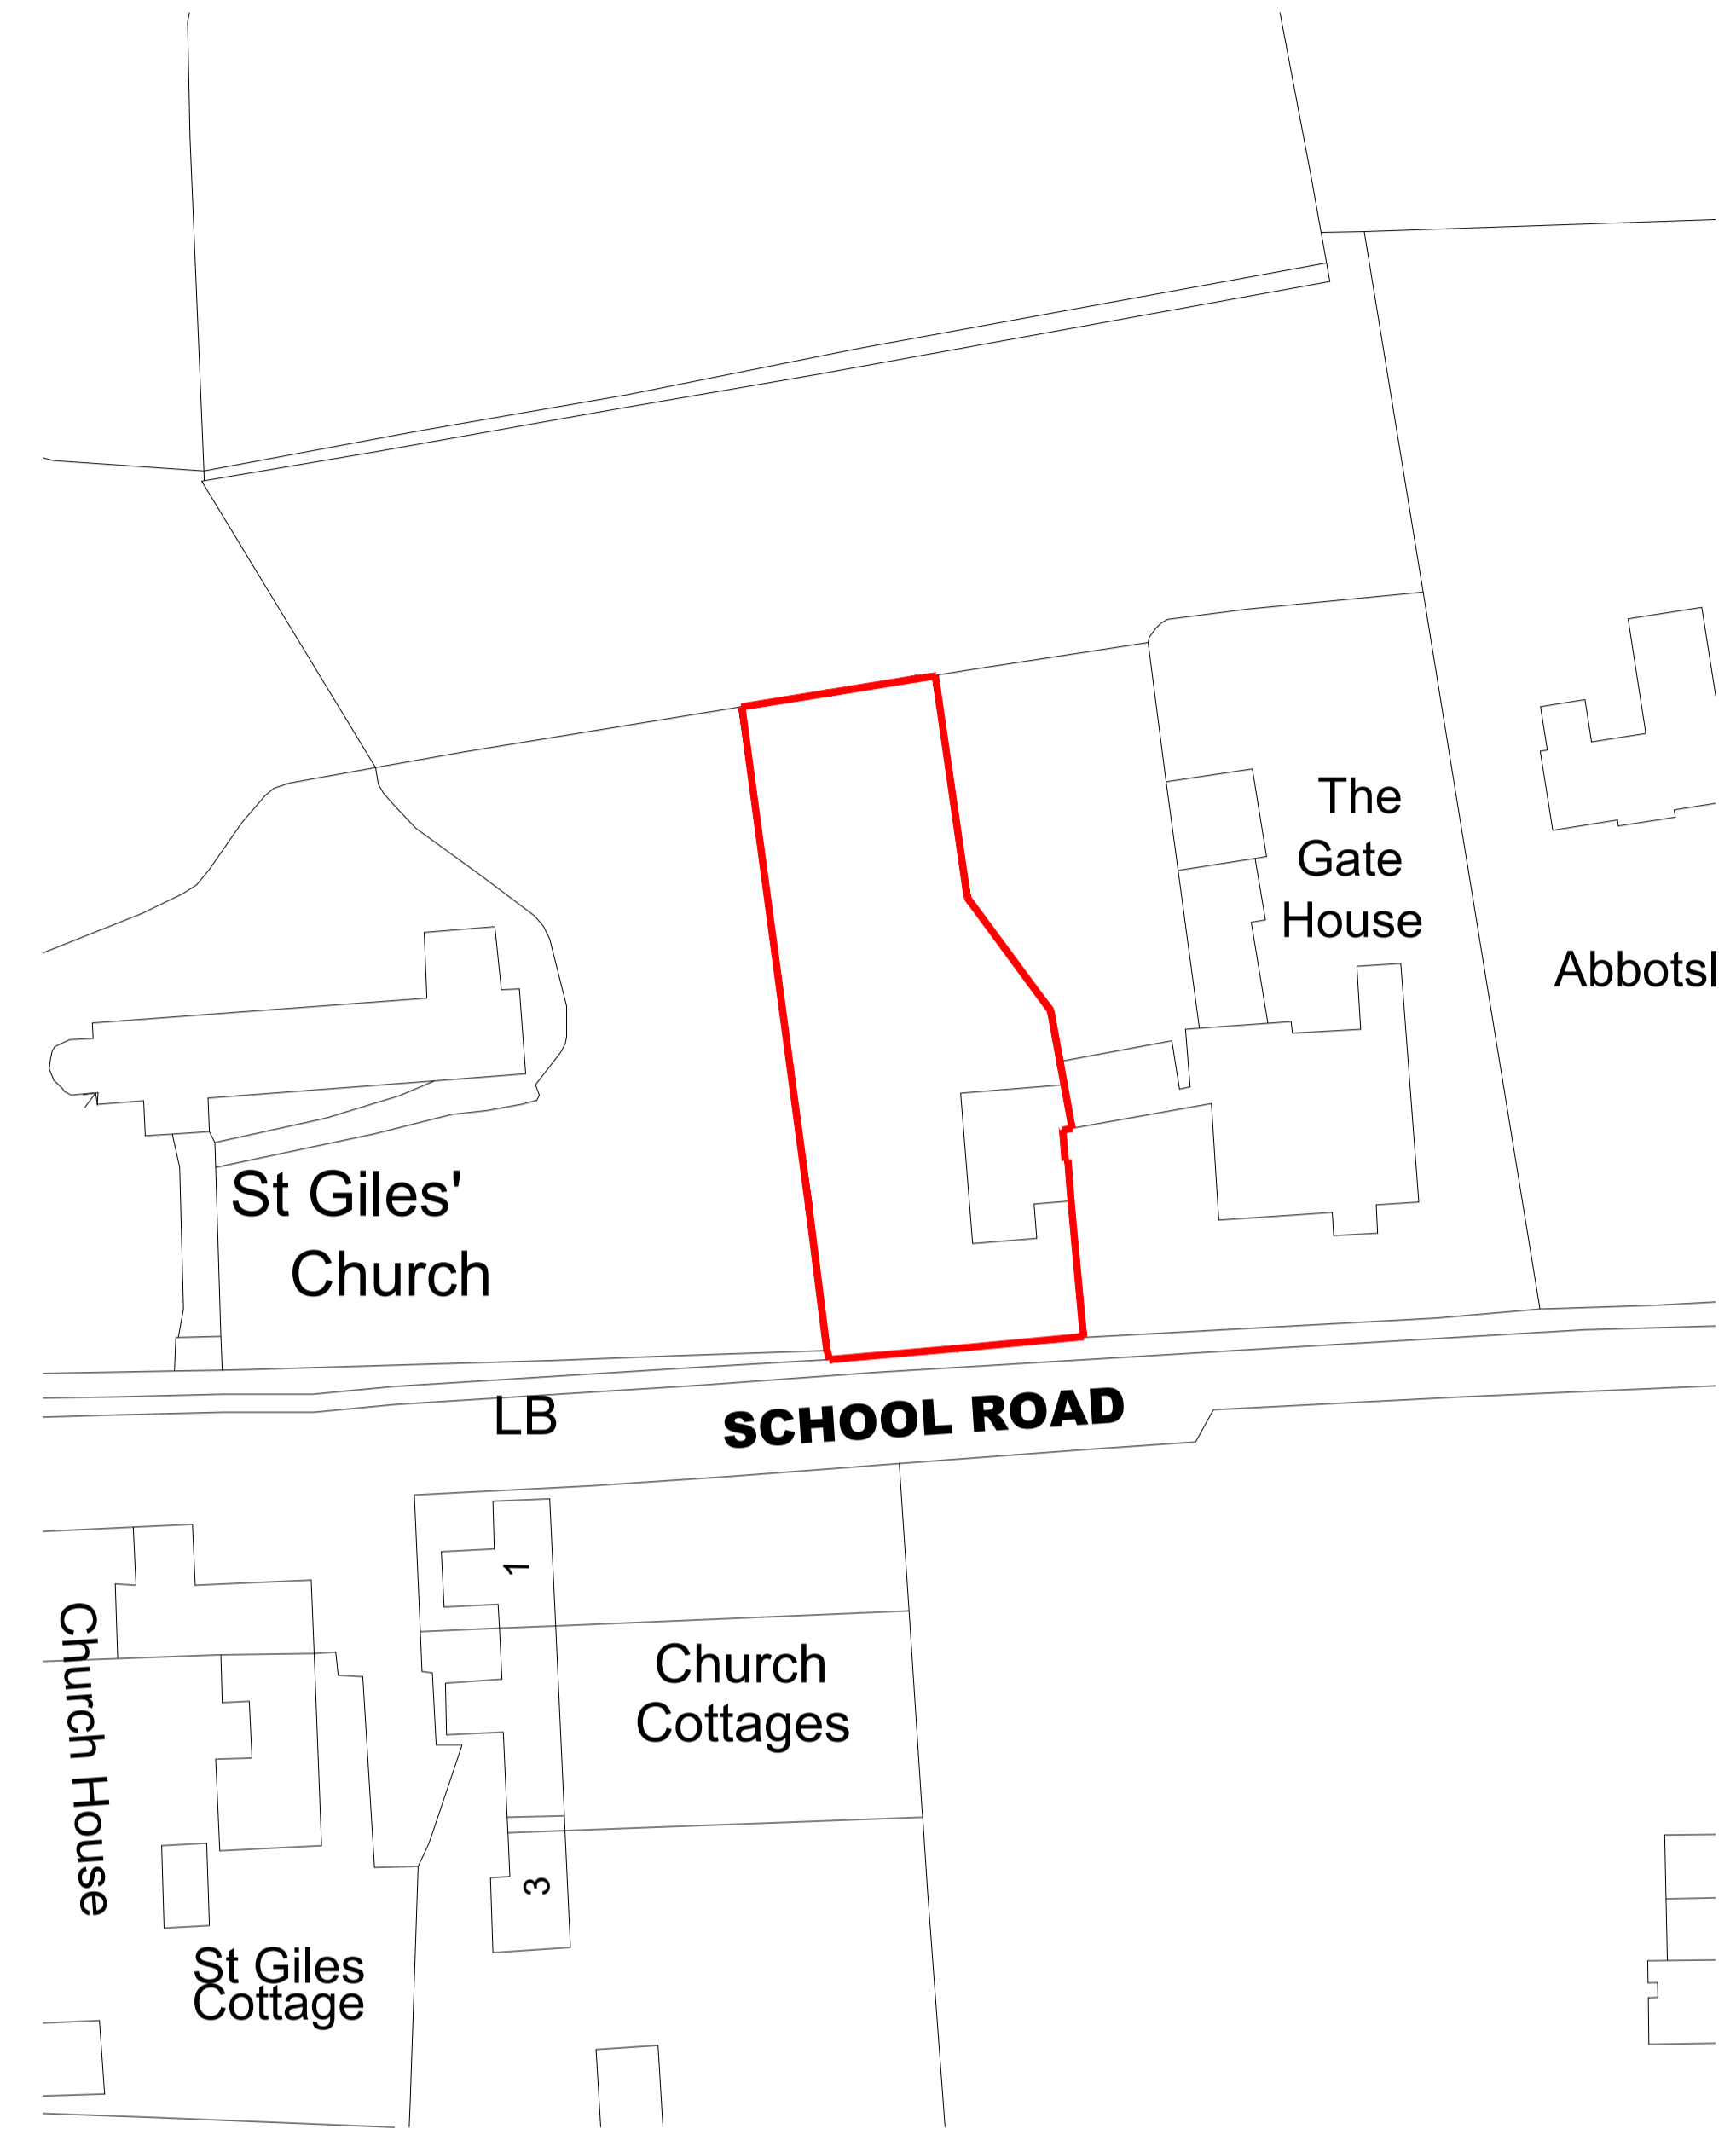

**Location Plan**  
1:1250 scale  
0m 25m  
1:1250 Scale Bar



**Block Plan**  
1:500 scale  
0m 10m  
1:500 Scale Bar

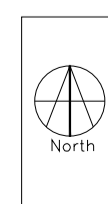

Only figured dimensions are to be used for construction purposes. This drawing must be read in conjunction with all relevant details for the project. All dimensions are to be checked on site prior to commencement and any discrepancy reported to the Architect or Contract Administrator  
© Brown & Scarlett Architects 2022

Revisions

Client MOTHERSOLE BUILDERS LIMITED.		
Project GATE HOUSE COTTAGE, SCHOOL LANE, RISBY SUFFOLK, IP28 6RQ		
Drawing LOCATION AND BLOCK PLAN		
Scale As Noted	Purpose of Issue PLANNING	
Date MAR. 23	Date plotted 3.11.23	Initial NG
Job Number 4592	Drawing number 01	Revision -
<b>BROWN &amp; SCARLETT ARCHITECTS</b>		
<small>1 Old Hall Barn, Thurston Road, Pakeham, Bury St Edmunds, Suffolk IP31 2NG Tel: 01284 716800 Fax: 01284 710200 Email: info@brownandscarlett.co.uk</small>		