

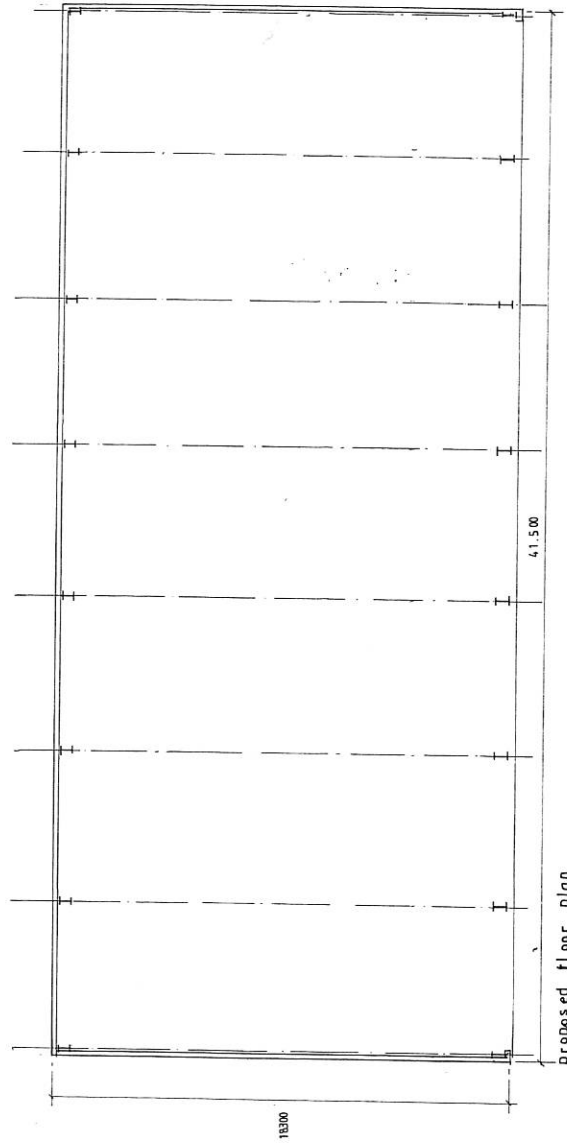


PROPOSED BUILDING
THE CROFT
RISBY
BURY ST. EDMUNDS
November 2023
Scale 1:100

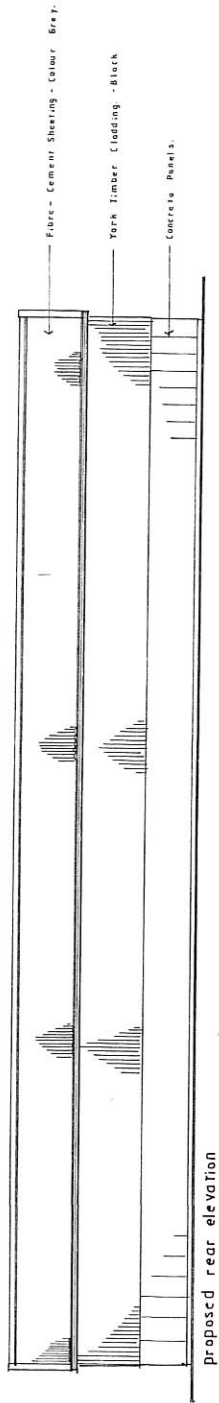

18300

Proposed side elevations

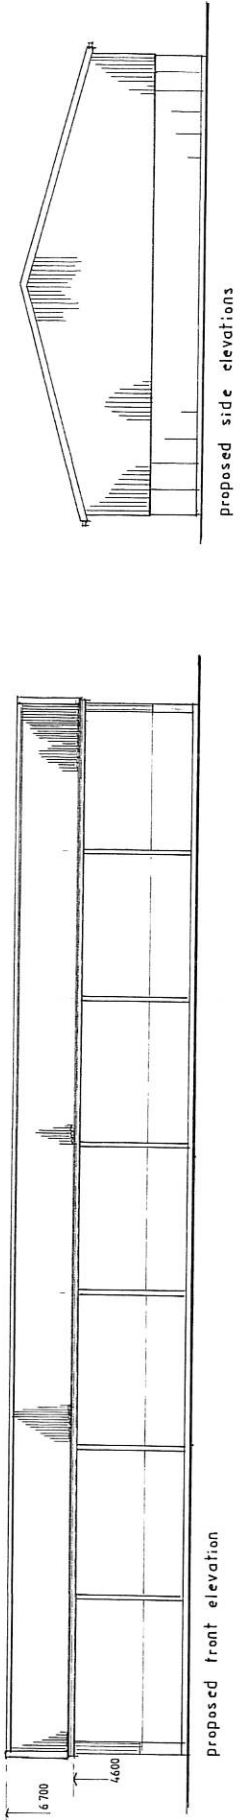