



DO NOT SCALE FROM THIS DRAWING.  
 LEVELS AND DIMENSIONS TO BE CHECKED ON SITE BY THE CONTRACTOR AND ANY DISCREPANCIES TO BE NOTIFIED TO THE ARCHITECT IMMEDIATELY.  
 DRAWING TO BE READ ALONGSIDE WITH ALL RELEVANT CONSULTANT'S DRAWINGS AND SPECIFICATIONS.  
 COPYRIGHT OF THIS DRAWING TO BE RETAINED BY THE ARCHITECT.

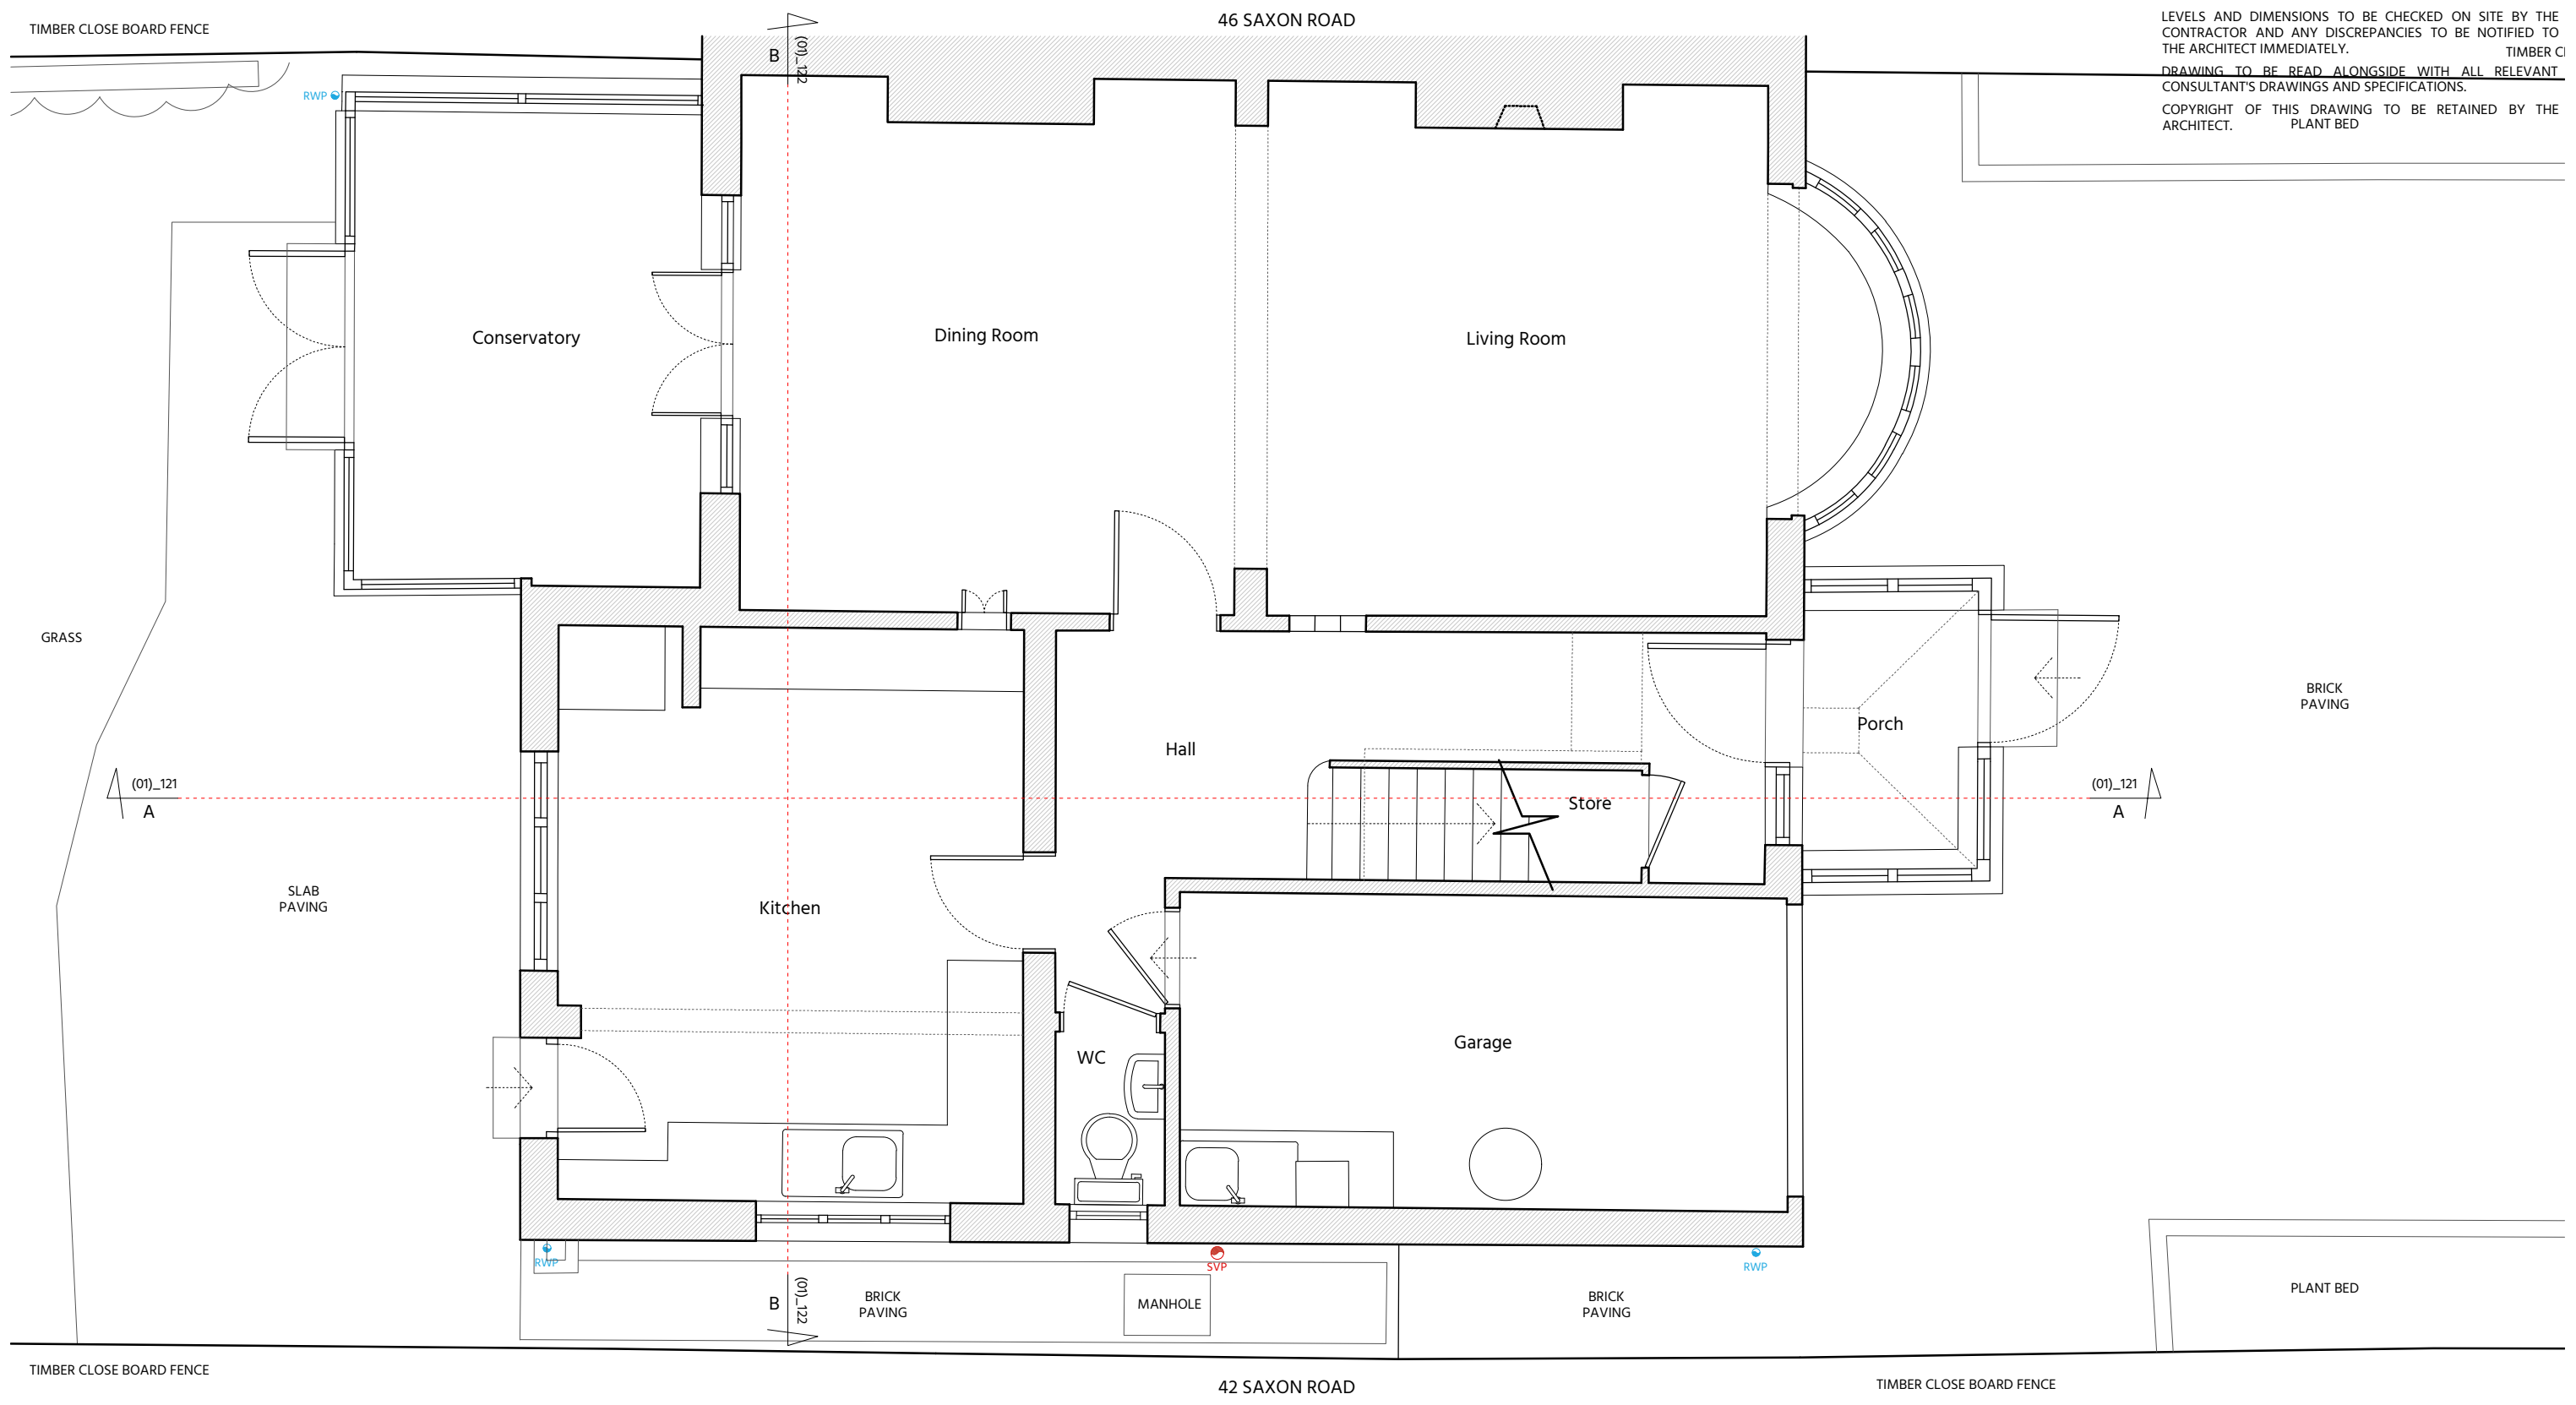

**01** Ground Floor - Existing  
 Scale 1:50

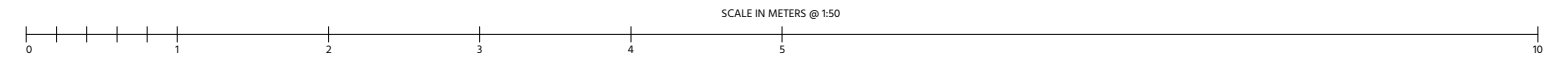

REV.	DATE	NOTES
P1	24.11.23	Postcode update

**GENERAL NOTES**

- RWP/SVP
- Existing Structure

**LA ARCH**

44 Saxon Road Hove BN3 4LF			
Ground Floor Existing Layout			
PLANNING			
008(01)_101	P1	1:50@A3	30-Oct-23
DRAWING NO.	REV.	SCALE	DATE

PROJECT  
 DRAWING TITLE  
 STATUS