


DO NOT SCALE FROM THIS DRAWING.
 LEVELS AND DIMENSIONS TO BE CHECKED ON SITE BY THE CONTRACTOR AND ANY DISCREPANCIES TO BE NOTIFIED TO THE ARCHITECT IMMEDIATELY.
 DRAWING TO BE READ ALONGSIDE WITH ALL RELEVANT CONSULTANT'S DRAWINGS AND SPECIFICATIONS.
 COPYRIGHT OF THIS DRAWING TO BE RETAINED BY THE ARCHITECT.



01 Section B-B - Existing

Scale 1:50

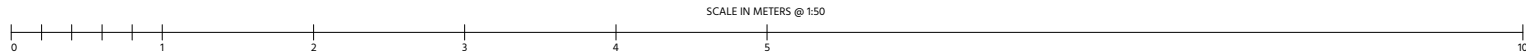

REV.	DATE	NOTES
P1	24.11.23	Update to solar panels location

LD

INIT.

- GENERAL NOTES**
- Not part of this application
 - Existing Structure

LA ARCH

44 Saxon Road
 Hove BN3 4LF

Section B-B
 Existing
 PLANNING
 008(01)_122

DRAWING NO.

REV.

SCALE

DATE

PROJECT

DRAWING TITLE

STATUS

30-Oct-23