



DO NOT SCALE FROM THIS DRAWING.
 LEVELS AND DIMENSIONS TO BE CHECKED ON SITE BY THE CONTRACTOR AND ANY DISCREPANCIES TO BE NOTIFIED TO THE ARCHITECT IMMEDIATELY.
 DRAWING TO BE READ ALONGSIDE WITH ALL RELEVANT CONSULTANT'S DRAWINGS AND SPECIFICATIONS.
 COPYRIGHT OF THIS DRAWING TO BE RETAINED BY THE ARCHITECT.

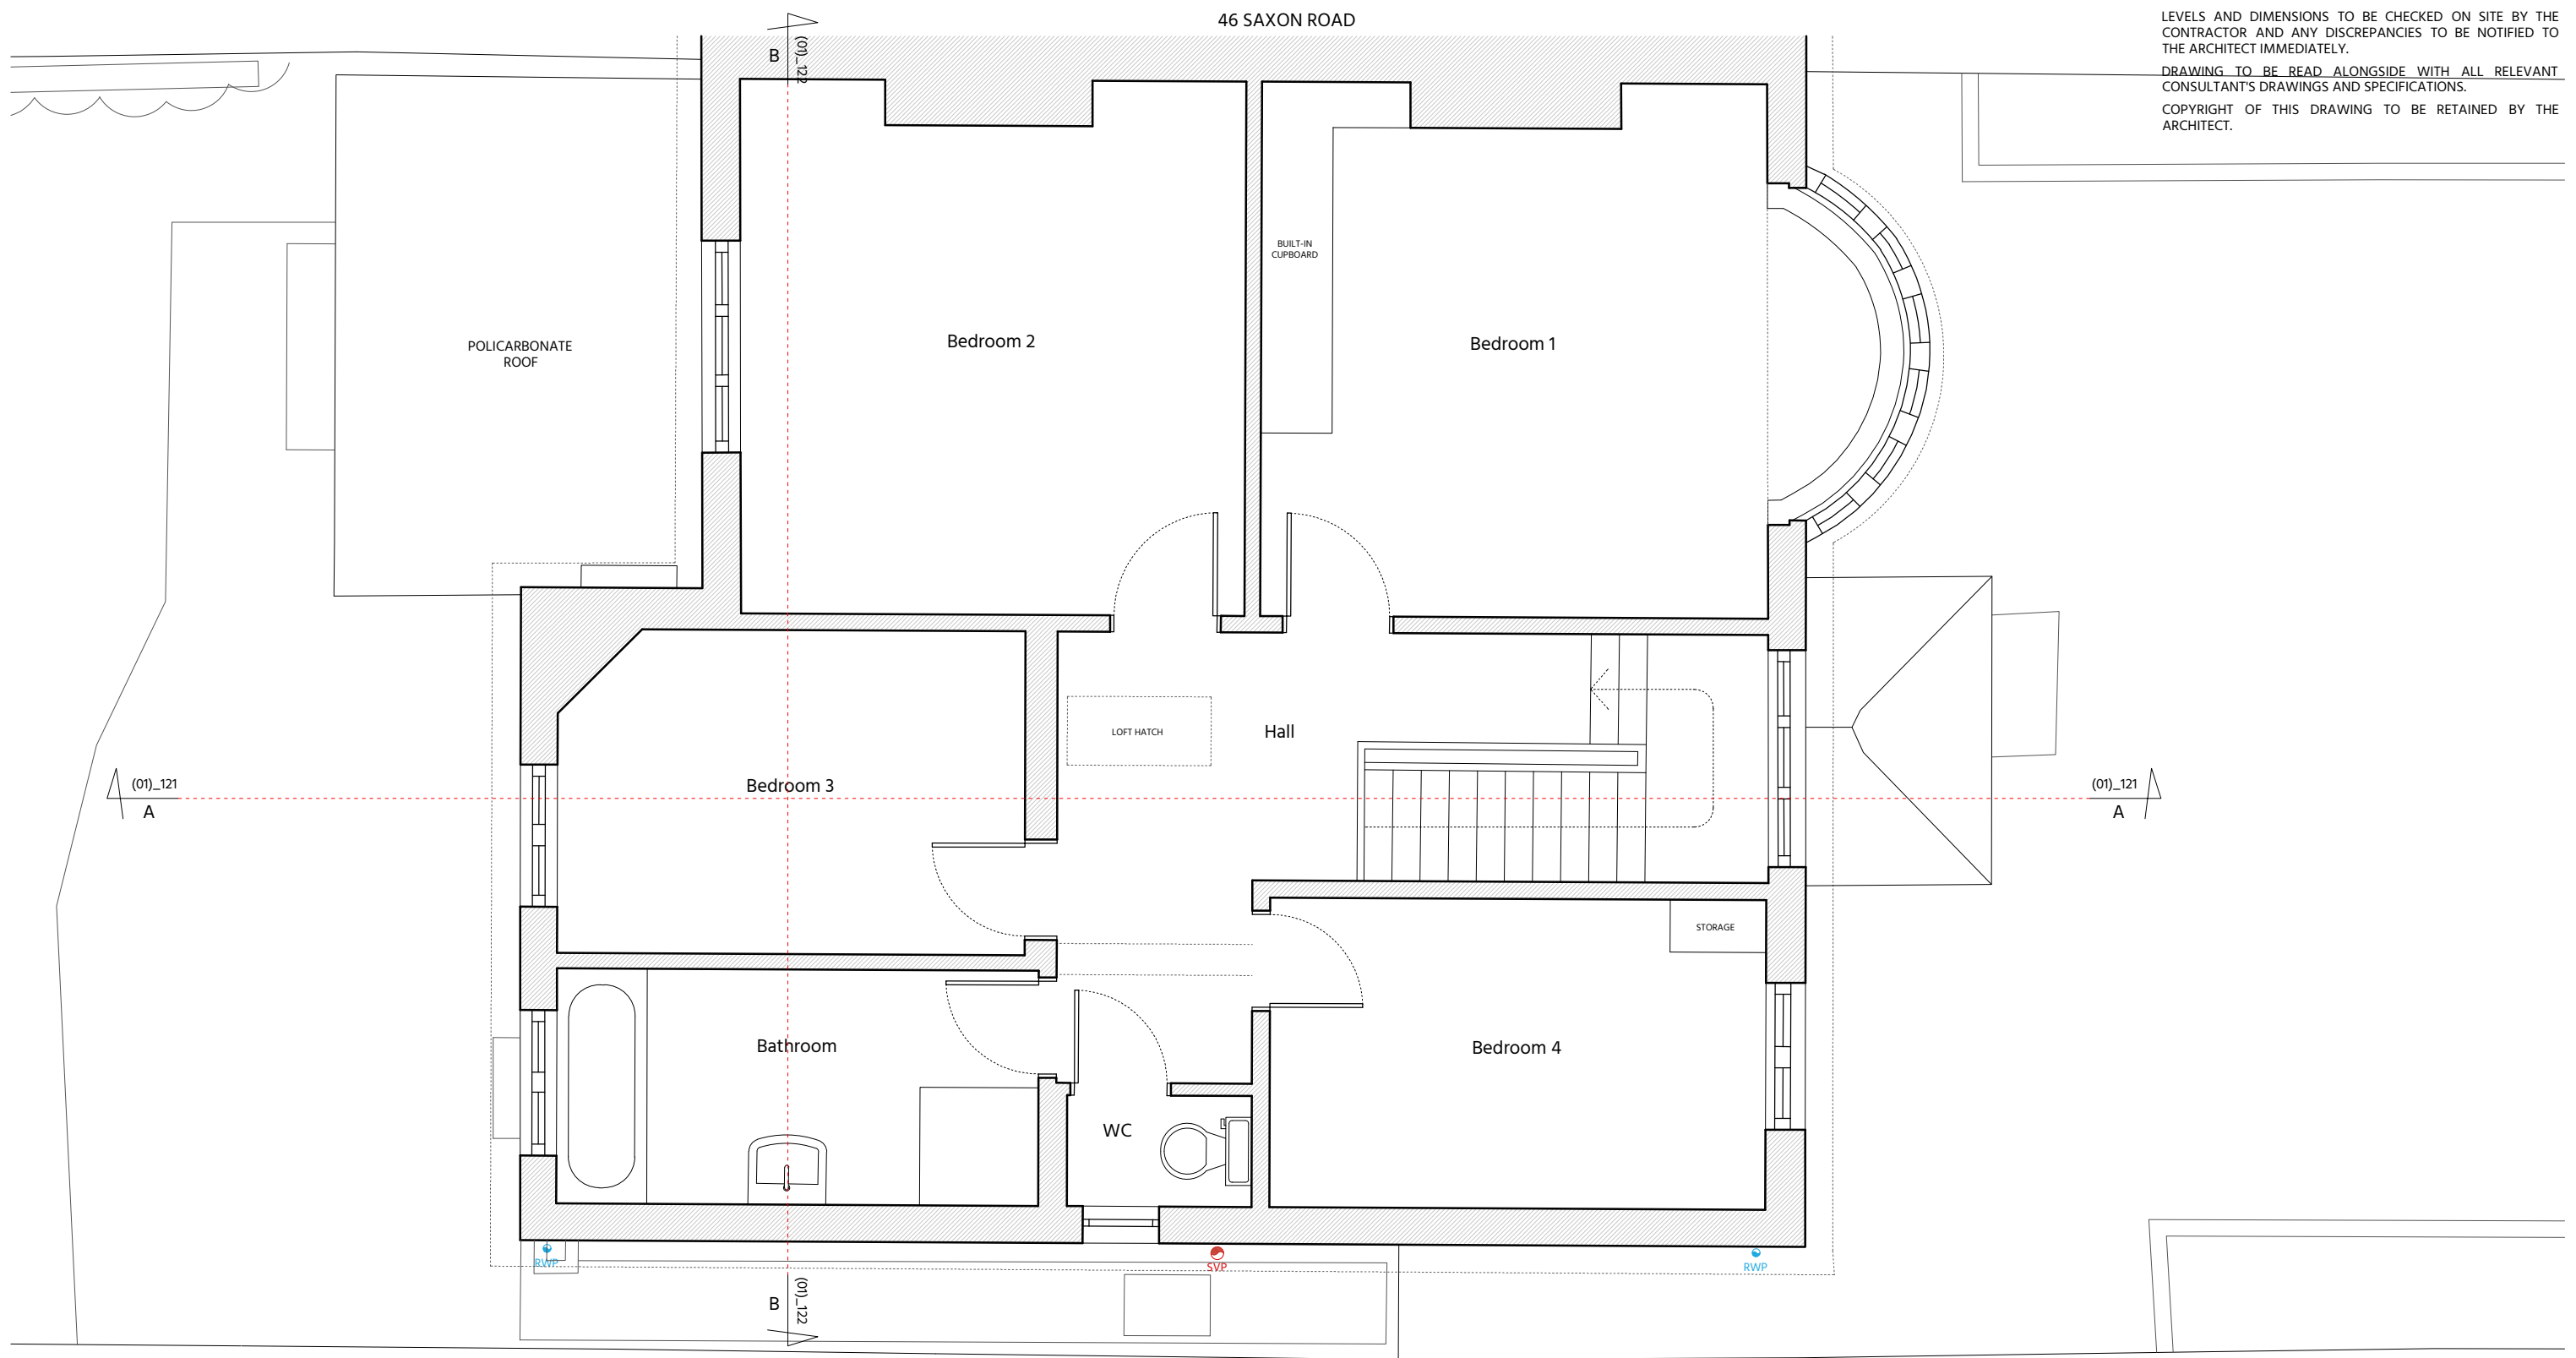

01 First Floor - Existing
 Scale 1:50

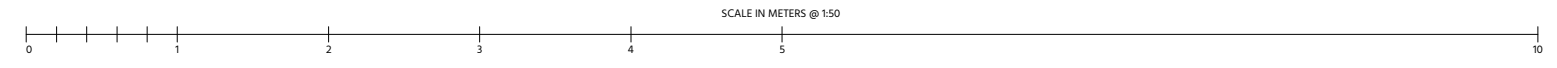

REV.	DATE	NOTES
P1	24.11.23	Postcode update

- GENERAL NOTES**
- RWP/SVP
 - Existing Structure

LA ARCH

44 Saxon Road Hove BN3 4LF			
First Floor Existing Layout			
PLANNING			
008(01)_102	P1	1:50@A3	30-Oct-23
DRAWING NO.	REV.	SCALE	DATE

PROJECT
 DRAWING TITLE
 STATUS