


DO NOT SCALE FROM THIS DRAWING.
 LEVELS AND DIMENSIONS TO BE CHECKED ON SITE BY THE CONTRACTOR AND ANY DISCREPANCIES TO BE NOTIFIED TO THE ARCHITECT IMMEDIATELY.
 DRAWING TO BE READ ALONGSIDE WITH ALL RELEVANT CONSULTANT'S DRAWINGS AND SPECIFICATIONS.
 COPYRIGHT OF THIS DRAWING TO BE RETAINED BY THE ARCHITECT.



01 Side Elevation - Proposed
 Scale 1:50

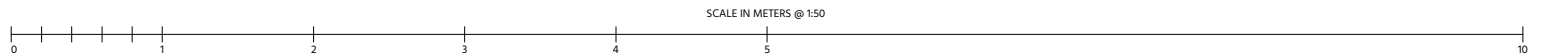

REV.	DATE	NOTES	INIT.
P1	24.11.23	Postcode update	LD

GENERAL NOTES

LA ARCH

44 Saxon Road
 Hove BN3 4LF
 Side Elevation
 Proposed
 PLANNING
 008(03)_213
 DRAWING NO.

P1
 REV.
 1:50@A3
 SCALE

2-Nov-23
 DATE

PROJECT
 DRAWING TITLE
 STATUS