


DO NOT SCALE FROM THIS DRAWING.
 LEVELS AND DIMENSIONS TO BE CHECKED ON SITE BY THE CONTRACTOR AND ANY DISCREPANCIES TO BE NOTIFIED TO THE ARCHITECT IMMEDIATELY.
 DRAWING TO BE READ ALONGSIDE WITH ALL RELEVANT CONSULTANT'S DRAWINGS AND SPECIFICATIONS.
 COPYRIGHT OF THIS DRAWING TO BE RETAINED BY THE ARCHITECT.



01 Site Location Plan

Scale 1:1250

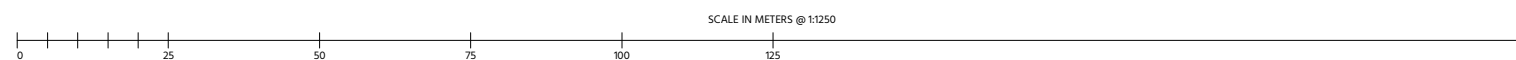

LA ARCH

REV.	DATE	NOTES
P1	24.11.23	Postcode update

INIT.	GENERAL NOTES
LD	

44 Saxon Road Hove BN3 4LF				PROJECT
Site Location Plan				DRAWING TITLE
PLANNING				STATUS
008(00)_101	P1	1:1250@A3	30-Oct-23	
DRAWING NO.	REV.	SCALE	DATE	