

DO NOT SCALE FROM THIS DRAWING.  
 LEVELS AND DIMENSIONS TO BE CHECKED ON SITE BY THE CONTRACTOR AND ANY DISCREPANCIES TO BE NOTIFIED TO THE ARCHITECT IMMEDIATELY.  
 DRAWING TO BE READ ALONGSIDE WITH ALL RELEVANT CONSULTANT'S DRAWINGS AND SPECIFICATIONS.  
 COPYRIGHT OF THIS DRAWING TO BE RETAINED BY THE ARCHITECT.


**01** Ground Floor - Proposed

Scale 1:50

REV.	DATE	NOTES
P1	24.11.23	Postcode update

LD  
INIT.

- GENERAL NOTES**
- RWP/SVP
  - Existing Structure
  - Proposed Structure

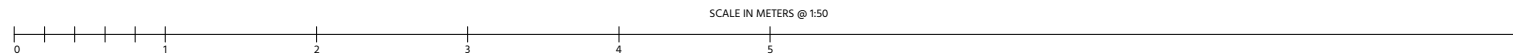

**LA ARCH**

44 Saxon Road  
 Hove BN3 4LF  
 Ground Floor  
 Proposed Layout

PLANNING

008(03)\_201  
 DRAWING NO.

P1  
 REV.

1:50@A3  
 SCALE

31-Oct-23  
 DATE

PROJECT

DRAWING TITLE

STATUS