



DO NOT SCALE FROM THIS DRAWING.  
 LEVELS AND DIMENSIONS TO BE CHECKED ON SITE BY THE CONTRACTOR AND ANY DISCREPANCIES TO BE NOTIFIED TO THE ARCHITECT IMMEDIATELY.  
 DRAWING TO BE READ ALONGSIDE WITH ALL RELEVANT CONSULTANT'S DRAWINGS AND SPECIFICATIONS.  
 COPYRIGHT OF THIS DRAWING TO BE RETAINED BY THE ARCHITECT.

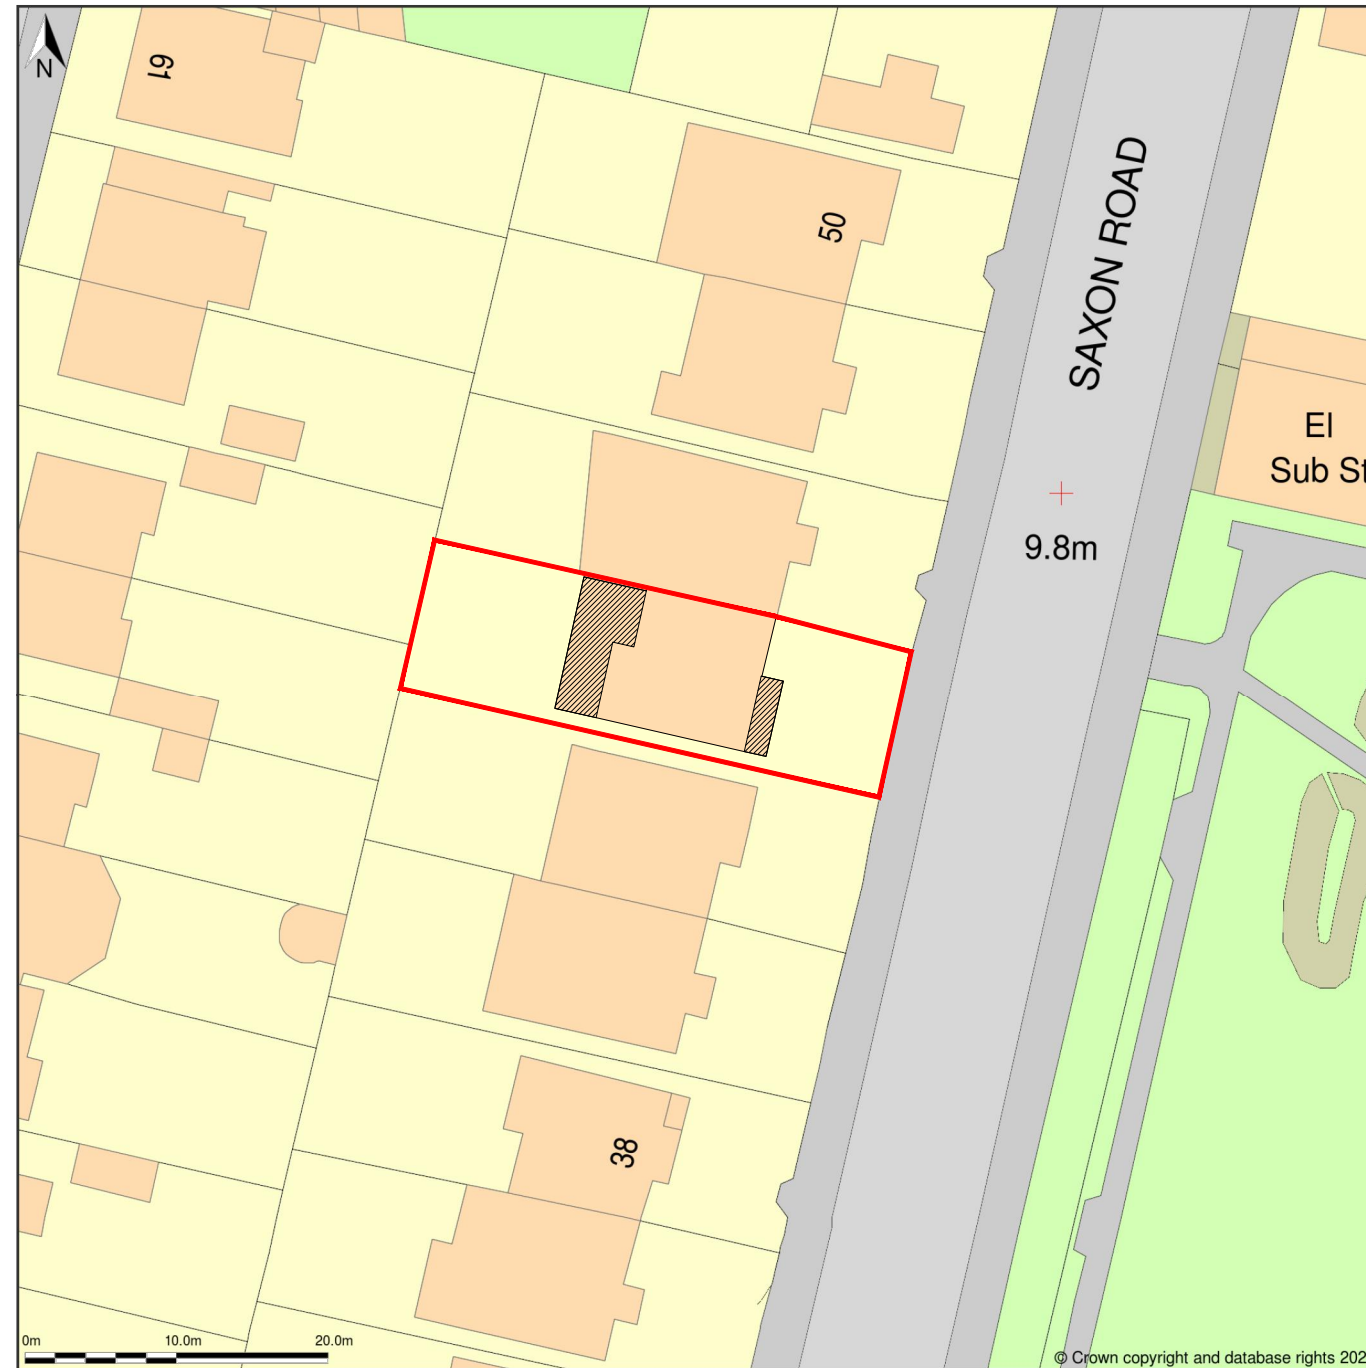

**01** Block Plan  
 Scale 1:500

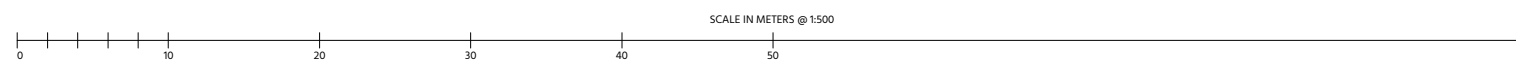

REV.	DATE	NOTES
P1	24.11.23	Front and rear extension hatch update

LD  
 INIT.  Proposed Structure  
 GENERAL NOTES

**LA ARCH**

44 Saxon Road Hove BN3 4LF				PROJECT
Block Plan				DRAWING TITLE
PLANNING				STATUS
008(00)_102	P1	1:500@A3	30-Oct-23	
DRAWING NO.	REV.	SCALE	DATE	