


46 SAXON ROAD


DO NOT SCALE FROM THIS DRAWING.
LEVELS AND DIMENSIONS TO BE CHECKED ON SITE BY THE CONTRACTOR AND ANY DISCREPANCIES TO BE NOTIFIED TO THE ARCHITECT IMMEDIATELY.
DRAWING TO BE READ ALONGSIDE WITH ALL RELEVANT CONSULTANT'S DRAWINGS AND SPECIFICATIONS.
COPYRIGHT OF THIS DRAWING TO BE RETAINED BY THE ARCHITECT.

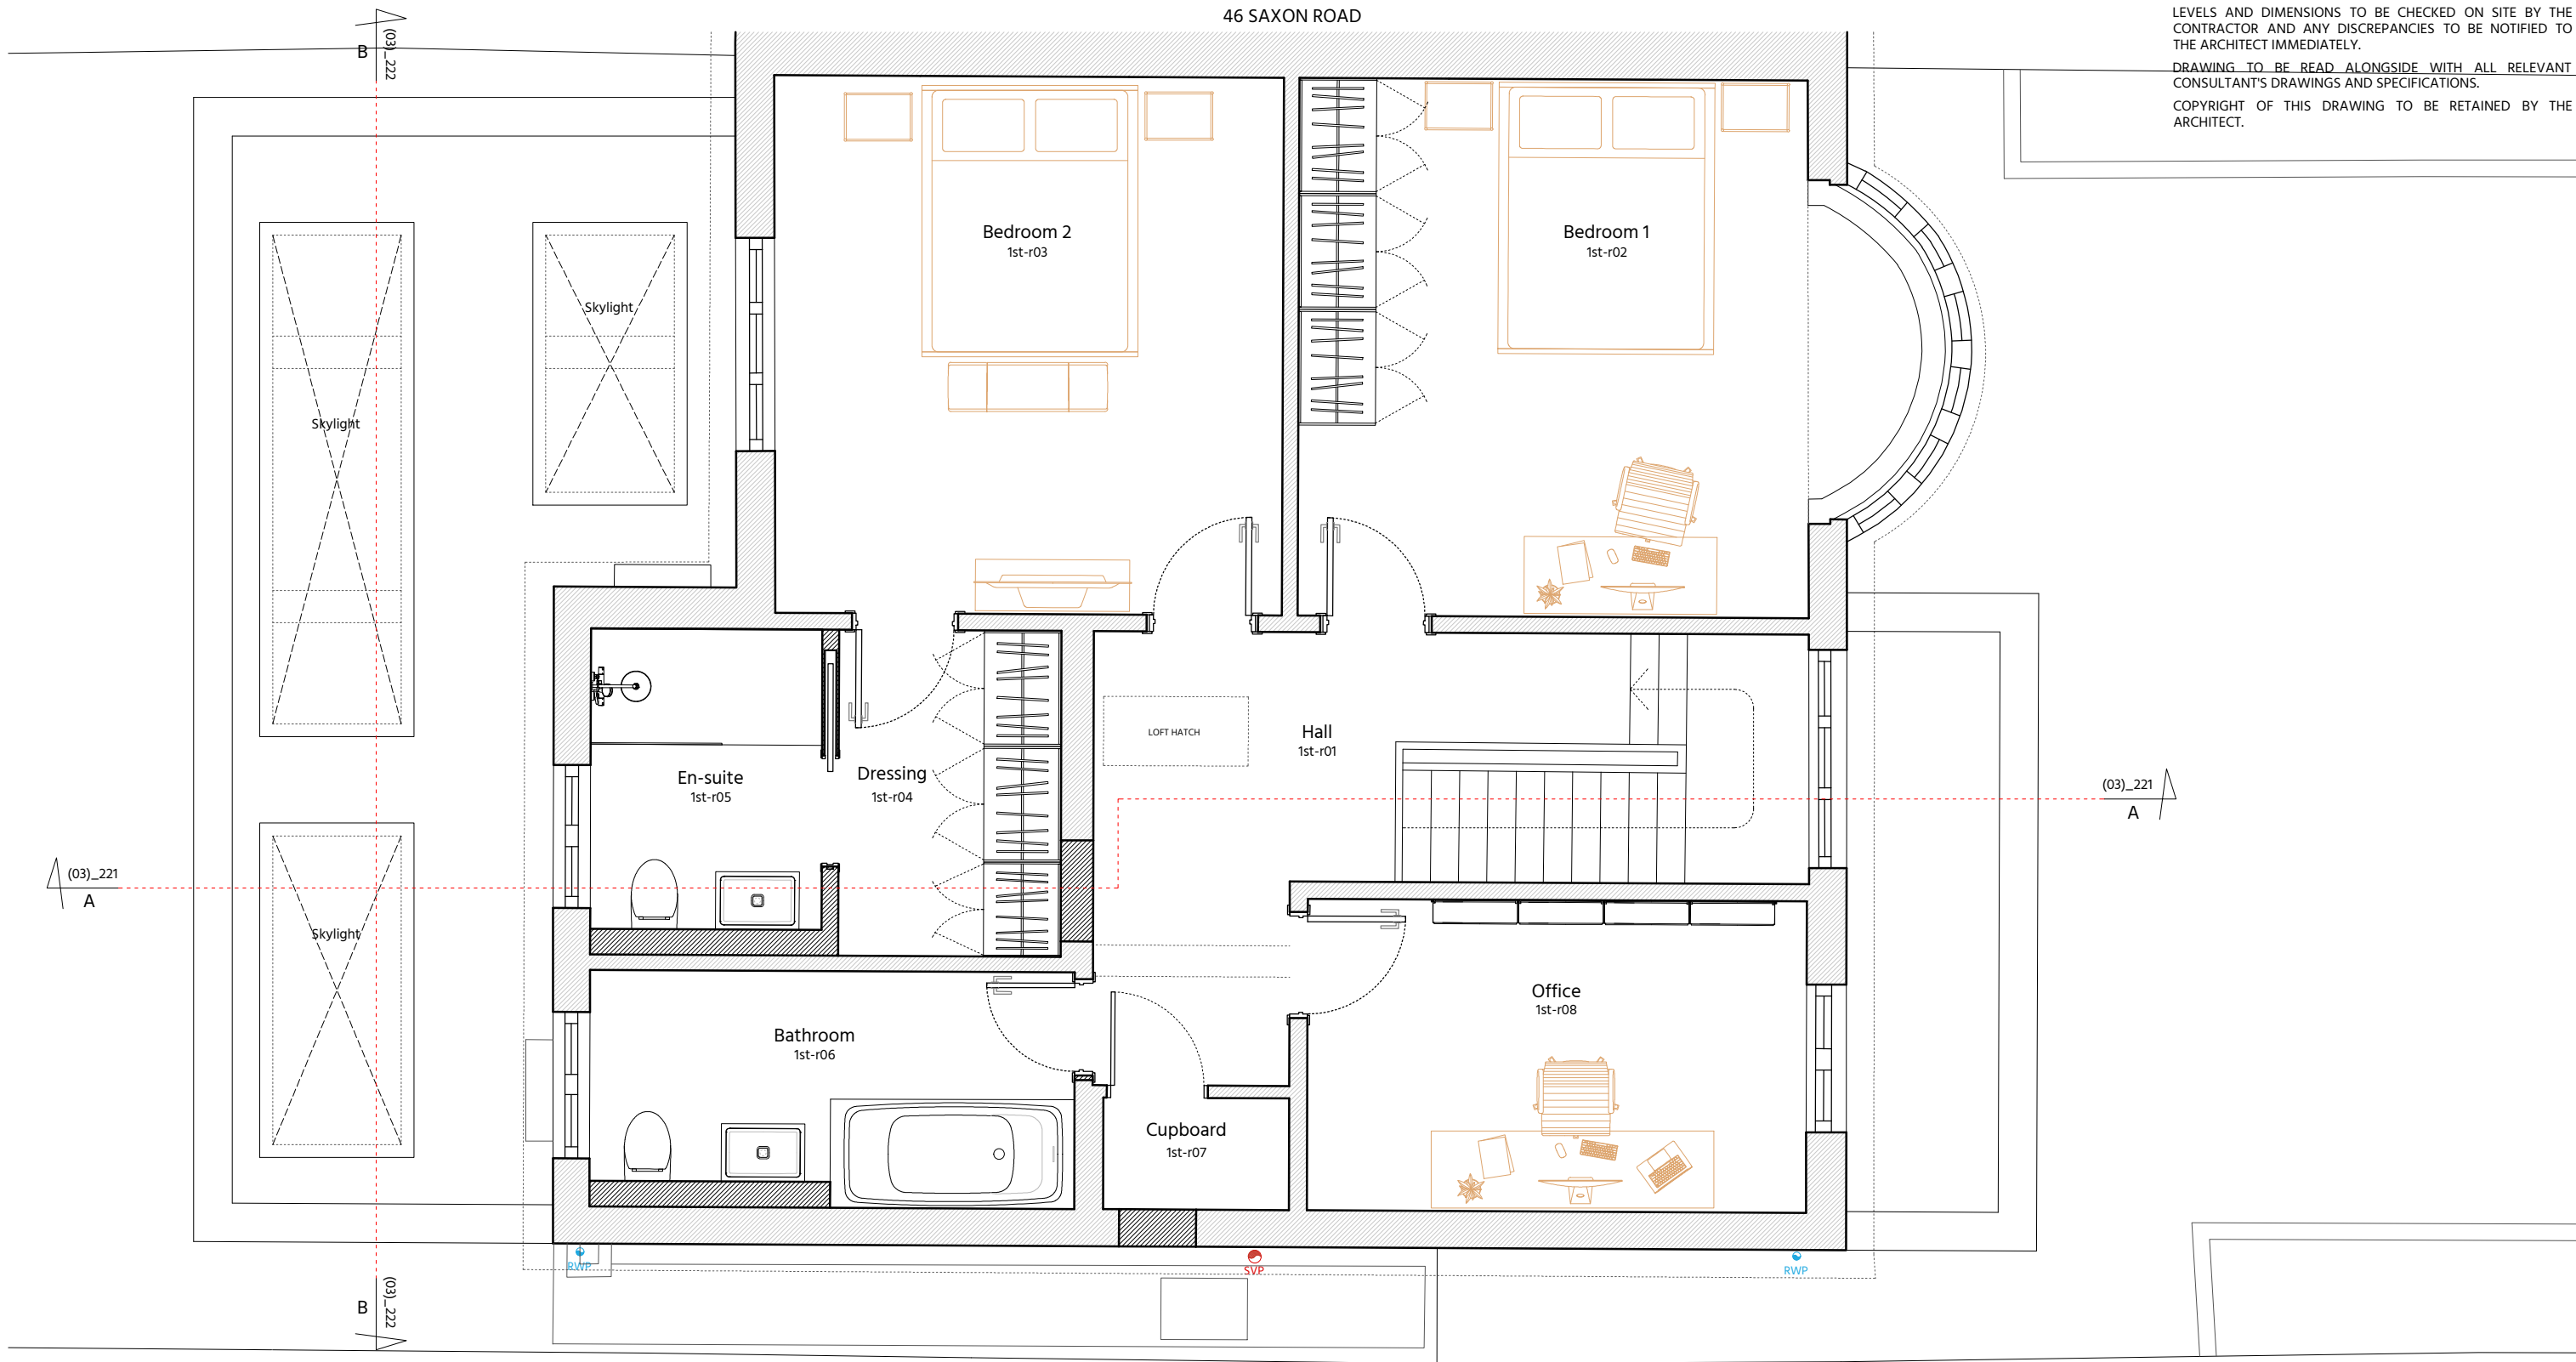

42 SAXON ROAD

01 First Floor - Proposed

Scale 1:50

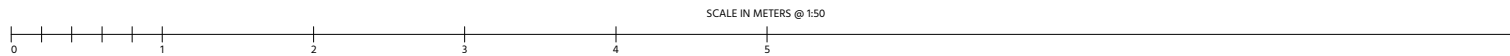

| | | |
|------|----------|-----------------|
| P1 | 24.11.23 | Postcode update |
| REV. | DATE | NOTES |

LD
INIT.

- GENERAL NOTES
- RWP/SVP
 - Existing Structure
 - Proposed Structure

LA ARCH

44 Saxon Road
Hove BN3 4LF
First Floor
Proposed Layout

PLANNING

008(03)_202
DRAWING NO.

P1
REV.

1:50@A3
SCALE

31-Oct-23
DATE

PROJECT

DRAWING TITLE

STATUS